




SIGNS

SUMMARY OF QUANTITIES

ITEM NO.		ITEM DESCRIPTION	QUANTITY	UNIT	ITEM NO.		ITEM DESCRIPTION	QUANTITY	UNIT	ITEM NO.		ITEM DESCRIPTION	QUANTITY	UNIT
DESC. NO.	SECT. NO.				DESC. NO.	SECT. NO.				DESC. NO.	SECT. NO.			
0001000000	800	MOBILIZATION		L.S.	4116300000	904	SIGN ERECTION, LOGO TO PANEL		EA.	4252000000	907	STOCKPILE LIGHTING FIXTURES		EA.
4025000000	901	CONTRACTOR FURNISHED, TYPE A SIGN		S.M.	4116400000	904	SIGN ERECTION, LOGO TRAILBLAZER		EA.	4262000000	907	STOCKPILE WALKWAY		EA.
4025000000	901	CONTRACTOR FURNISHED, TYPE B SIGN		S.M.	4116500000	904	SIGN ERECTION, WALKWAY		L.M.	4277000000	908	TEMPORARY SIGN, TYPE A		S.M.
4025000000	901	CONTRACTOR FURNISHED, TYPE D SIGN		S.M.	4126000000	905	SIGN LIGHTING SYSTEM " A "	1	L.S.	4277000000	908	TEMPORARY SIGN, TYPE B		S.M.
4025000000	901	CONTRACTOR FURNISHED, TYPE E SIGN		S.M.	4126000000	905	SIGN LIGHTING SYSTEM " "		L.S.	4277000000	908	TEMPORARY SIGN, TYPE D		S.M.
4025000000	901	CONTRACTOR FURNISHED, TYPE F SIGN		S.M.	4126000000	905	SIGN LIGHTING SYSTEM " "		L.S.	4277000000	908	TEMPORARY SIGN, TYPE E		S.M.
4025000000	901	CONTRACTOR FURNISHED, OVERLAYS SIGN		S.M.	4126000000	905	SIGN LIGHTING SYSTEM " "		L.S.	4277000000	908	TEMPORARY SIGN, TYPE F		S.M.
4025000000	901	CONTRACTOR FURNISHED, MILEMARKER SIGN		S.M.	4126000000	905	SIGN LIGHTING SYSTEM " "		L.S.	4278000000	908	TEMPORARY RELOCATE SIGN, TYPE A		EA.
4048000000	902	REINFORCED CONCRETE SIGN FOOTINGS		C.M.	4129000000	906	RELOCATE SIGN, TYPE A (OVERHEAD)		EA.	4278000000	908	TEMPORARY RELOCATE SIGN, TYPE B		EA.
4054000000	902	PLAIN CONCRETE SIGN FOOTINGS	1	C.M.	4129000000	906	RELOCATE SIGN, TYPE B (OVERHEAD)		EA.	4278000000	908	TEMPORARY RELOCATE SIGN, TYPE D		EA.
4060000000	903	SUPPORTS, BREAKAWAY STEEL BEAM		KG.	4129000000	906	RELOCATE SIGN, TYPE A (GROUND MOUNTED)		EA.	4278000000	908	TEMPORARY RELOCATE SIGN, TYPE E		EA.
4066000000	903	SUPPORTS, SIMPLE STEEL BEAM	233	KG.	4129000000	906	RELOCATE SIGN, TYPE B (GROUND MOUNTED)		EA.	4278000000	908	TEMPORARY RELOCATE SIGN, TYPE F		EA.
4072000000	903	SUPPORTS, 4.5-KG STEEL U-CHANNEL	897	L.M.	4129000000	906	RELOCATE SIGN, TYPE D		EA.	4279000000	908	TEMPORARY RELOCATE SIGN SUPPORT, STEEL BEAM		EA.
4078000000	903	SUPPORTS, 3.0-KG STEEL U-CHANNEL		EA.	4129000000	906	RELOCATE SIGN, TYPE E	5	EA.	4280000000	908	TEMPORARY RELOCATE SIGN SUPPORT, WOOD		EA.
4079000000	903	SUPPORTS, BARRIER (SMALL)		EA.	4129000000	906	RELOCATE SIGN, TYPE F		EA.	4285000000	908	TEMPORARY SIGN COVERS		EA.
4080000000	903	SUPPORTS, BARRIER (LARGE)		EA.	4129000000	906	RELOCATE SIGN, MILEMARKERS		EA.	S	SP	OVERHEAD SIGN ASSEMBLY "A"	1	L.S.
4081000000	903	SUPPORTS, OVERHEAD STRUCTURE " "		L.S.	4129200000	906	RELOCATE SUPPORT, OVERHEAD SIGN SYSTEM		EA.	S	SP	OVERHEAD SIGN ASSEMBLY " "		L.S.
4081000000	903	SUPPORTS, OVERHEAD STRUCTURE " "		L.S.	4129300000	906	RELOCATE SUPPORT, STEEL BEAM		EA.	S	SP	OVERHEAD SIGN ASSEMBLY " "		L.S.
4081000000	903	SUPPORTS, OVERHEAD STRUCTURE " "		L.S.	4129400000	906	RELOCATE LIGHTING SYSTEM		EA.	S	SP	OVERHEAD SIGN ASSEMBLY " "		L.S.
4081000000	903	SUPPORTS, OVERHEAD STRUCTURE " "		L.S.	4129500000	906	RELOCATE SUPPORT, WOOD		EA.	S	SP	LRS LIGHTING FOR OVERHEAD SIGN ASSEMBLY " "		L.S.
4081000000	903	SUPPORTS, OVERHEAD STRUCTURE " "		L.S.	4138000000	907	DISPOSAL OF SUPPORT, STEEL BEAM		EA.	S	SP	LRS LIGHTING FOR OVERHEAD SIGN ASSEMBLY " "		L.S.
4081000000	903	SUPPORTS, OVERHEAD STRUCTURE " "		L.S.	4141000000	907	DISPOSAL OF SUPPORT, WOOD		EA.	S	SP	LRS LIGHTING FOR OVERHEAD SIGN ASSEMBLY " "		L.S.
4081000000	903	SUPPORTS, OVERHEAD STRUCTURE " "		L.S.	4143000000	907	DISPOSAL OF SUPPORT, OVERHEAD STRUCTURE		EA.	S	SP	LRS LIGHTING FOR OVERHEAD SIGN ASSEMBLY " "		L.S.
4081000000	903	SUPPORTS, OVERHEAD STRUCTURE " "		L.S.	4149000000	907	DISPOSAL OF SIGN SYSTEM, OVERHEAD	1	EA.	S	SP	LRS LIGHTING FOR OVERHEAD SIGN ASSEMBLY " "		L.S.
4081000000	903	SUPPORTS, OVERHEAD STRUCTURE " "		L.S.	4152000000	907	DISPOSAL OF SIGN SYSTEM, STEEL BEAM		EA.	S	SP	LRS LIGHTING FOR OVERHEAD SIGN ASSEMBLY " "		L.S.
4081000000	903	SUPPORTS, OVERHEAD STRUCTURE " "		L.S.	4155000000	907	DISPOSAL OF SIGN SYSTEM, U-CHANNEL		EA.	S	SP	LRS LIGHTING FOR OVERHEAD SIGN ASSEMBLY " "		L.S.
4081000000	903	SUPPORTS, OVERHEAD STRUCTURE " "		L.S.	4158000000	907	DISPOSAL OF SIGN SYSTEM, WOOD	55	EA.	S	SP	LRS LIGHTING FOR OVERHEAD SIGN ASSEMBLY " "		L.S.
4081000000	903	SUPPORTS, OVERHEAD STRUCTURE " "		L.S.	4192000000	907	DISPOSAL OF SUPPORT, U-CHANNEL	6	EA.	S	SP	LRS LIGHTING FOR OVERHEAD SIGN ASSEMBLY " "		L.S.
4081000000	903	SUPPORTS, OVERHEAD STRUCTURE " "		L.S.	4234000000	907	DISPOSAL OF SIGN, A OR B (OVERHEAD)		EA.	S	SP	LRS LIGHTING FOR OVERHEAD SIGN ASSEMBLY " "		L.S.
4081000000	903	SUPPORTS, OVERHEAD STRUCTURE " "		L.S.	4236000000	907	DISPOSAL OF SIGN, A OR B (GROUND MOUNTED)		EA.	S	SP	LRS LIGHTING FOR OVERHEAD SIGN ASSEMBLY " "		L.S.
4081000000	903	SUPPORTS, OVERHEAD STRUCTURE " "		L.S.	4238000000	907	DISPOSAL OF SIGN, D, E OR F	2	EA.	S	SP	LRS LIGHTING FOR OVERHEAD SIGN ASSEMBLY " "		L.S.
4081000000	903	SUPPORTS, OVERHEAD STRUCTURE " "		L.S.	4238500000	907	DISPOSAL OF SIGN, MILEMARKERS		EA.	S	SP	LRS LIGHTING FOR OVERHEAD SIGN ASSEMBLY " "		L.S.
4081000000	903	SUPPORTS, OVERHEAD STRUCTURE " "		L.S.	4241000000	907	DISPOSAL OF SIGN, OVERLAY (OVERHEAD)		EA.	S	SP	LRS LIGHTING FOR OVERHEAD SIGN ASSEMBLY " "		L.S.
4081000000	903	SUPPORTS, OVERHEAD STRUCTURE " "		L.S.	4242000000	907	DISPOSAL OF SIGN, OVERLAY (GROUND MOUNTED)		EA.	S	SP	LRS LIGHTING FOR OVERHEAD SIGN ASSEMBLY " "		L.S.
4081000000	903	SUPPORTS, OVERHEAD STRUCTURE " "		L.S.	4251000000	907	DISPOSAL OF LIGHTING SYSTEM		EA.	S	SP	LRS LIGHTING FOR OVERHEAD SIGN ASSEMBLY " "		L.S.
4081000000	903	SUPPORTS, OVERHEAD STRUCTURE " "		L.S.	4258000000	907	DISPOSAL OF LIGHTING FIXTURES		EA.	S	SP	LRS LIGHTING FOR OVERHEAD SIGN ASSEMBLY " "		L.S.
4081000000	903	SUPPORTS, OVERHEAD STRUCTURE " "		L.S.	4263000000	907	DISPOSAL OF WALKWAY		EA.	S	SP	LRS LIGHTING FOR OVERHEAD SIGN ASSEMBLY " "		L.S.
4081000000	903	SUPPORTS, OVERHEAD STRUCTURE " "		L.S.	4132000000	907	STOCKPILE SUPPORT, STEEL BEAM		EA.	S	SP	LRS LIGHTING FOR OVERHEAD SIGN ASSEMBLY " "		L.S.
4081000000	903	SUPPORTS, OVERHEAD STRUCTURE " "		L.S.	4140000000	907	STOCKPILE SUPPORT, WOOD		EA.	S	SP	LRS LIGHTING FOR OVERHEAD SIGN ASSEMBLY " "		L.S.
4082000000	903	SUPPORTS, WOOD		L.M.	4142000000	907	STOCKPILE SUPPORT, OVERHEAD STRUCTURE		EA.	S	SP	OVERHEAD DYNAMIC MESSAGE SIGN ASSEMBLY " "		L.S.
4109000000	904	SIGN ERECTION, TYPE A (OVERHEAD)		EA.	4148000000	907	STOCKPILE SIGN SYSTEM, OVERHEAD		EA.	S	SP	OVERHEAD DYNAMIC MESSAGE SIGN SYSTEM " "		L.S.
4109000000	904	SIGN ERECTION, TYPE B (OVERHEAD)		EA.	4151000000	907	STOCKPILE SIGN SYSTEM, STEEL BEAM		EA.	S	SP	CENTRAL COMMAND COMPUTER SOFTWARE		EA.
4110000000	904	SIGN ERECTION, TYPE A (GROUND MOUNTED)		EA.	4154000000	907	STOCKPILE SIGN SYSTEM, U-CHANNEL		EA.	S	SP	LAPTOP MAINTENANCE COMPUTER SOFTWARE		EA.
4110000000	904	SIGN ERECTION, TYPE B (GROUND MOUNTED)	2	EA.	4157000000	907	STOCKPILE SIGN SYSTEM, WOOD		EA.	S	SP	DYNAMIC MESSAGE SIGN BENCH TEST UNIT		EA.
4096000000	904	SIGN ERECTION, TYPE D	1	EA.	4186000000	907	STOCKPILE SUPPORT, U-CHANNEL		EA.	S	SP	RELOCATE DYNAMIC MESSAGE SIGN SYSTEM TO NEW LOCATION		EA.
4102000000	904	SIGN ERECTION, TYPE E	214	EA.	4228000000	907	STOCKPILE SIGN, A OR B (OVERHEAD)		EA.	S	SP	OVERHEAD FOOTINGS		C.M.
4108000000	904	SIGN ERECTION, TYPE F	6	EA.	4235000000	907	STOCKPILE SIGN, A OR B (GROUND MOUNTED)		EA.	S	SP			EA.
4114000000	904	SIGN ERECTION, MILEMARKERS		EA.	4237000000	907	STOCKPILE SIGN, D, E OR F		EA.	S	SP			L.S.
4115000000	904	SIGN ERECTION, OVERLAY (OVERHEAD)		EA.	4237500000	907	STOCKPILE SIGN, MILEMARKERS		EA.	S	SP			L.S.
4116000000	904	SIGN ERECTION, OVERLAY (GROUND MOUNTED)		EA.	4250000000	907	STOCKPILE LIGHTING SYSTEM		EA.					L.S.
4116200000	904	SIGN ERECTION, REPOSITION OVERHEAD		EA.										

**ROADWAY STANDARD DRAWINGS
APPLICABLE TO THESE SIGNING PLANS**

901.20	903.10
901.50	904.10
901.70	904.50

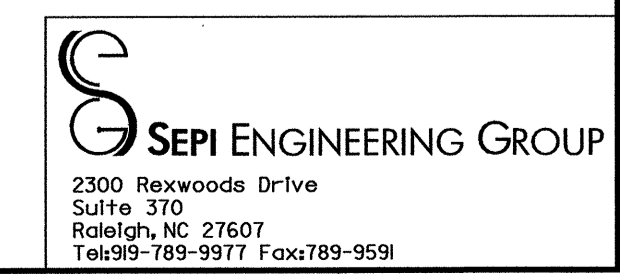

APPROVED: _____ DATE: _____

[Signature]

10-11-03

SUMMARY OF QUANTITIES		
SCALE: NONE	N. C. DEPARTMENT OF TRANSPORTATION	REVISIONS
DATE: 12-03	DIVISION OF HIGHWAYS	
DWG. BY: CEK	TRAFFIC ENGINEERING	
DESIGN BY: RLW	BRANCH	
REVIEWED BY: SSA		