


UTILITIES BY OTHERS

NOTE: ALL PROPOSED UTILITY WORK SHOWN ON THIS SHEET WILL BE DONE BY OTHERS

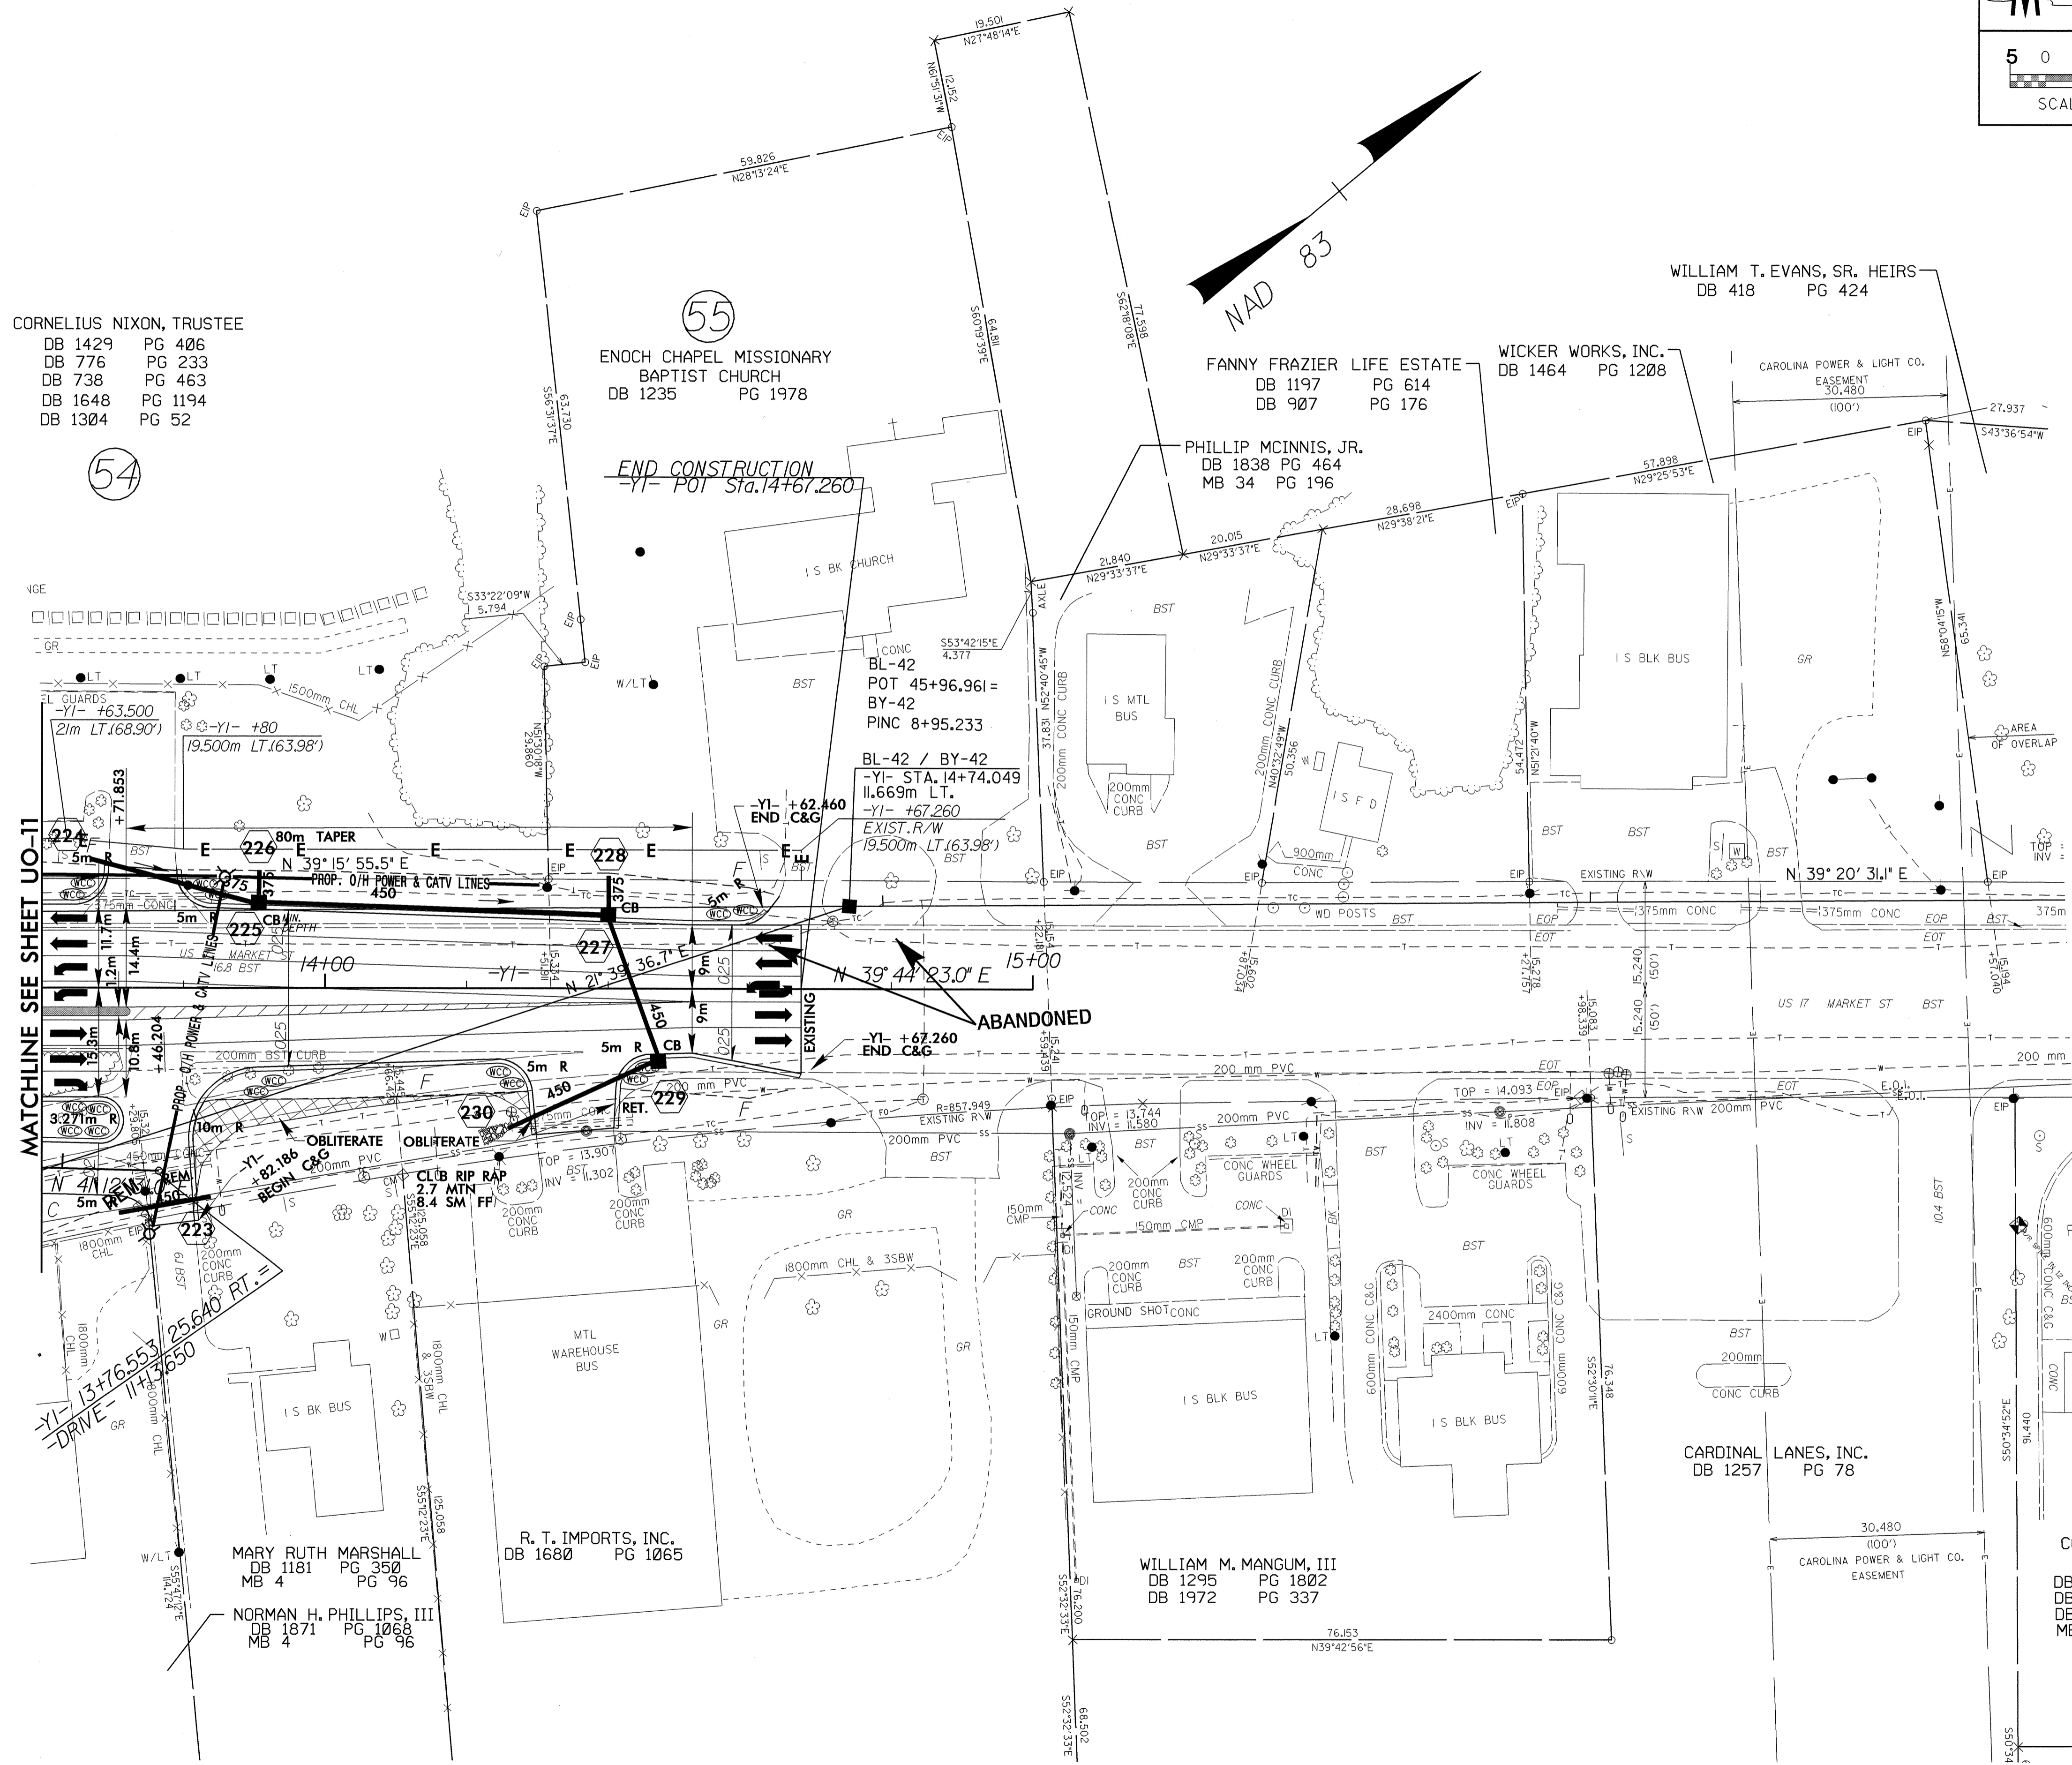

CORNELIUS NIXON, TRUSTEE
DB 1429 PG 406
DB 776 PG 233
DB 738 PG 463
DB 1648 PG 1194
DB 1304 PG 52

55
ENOCH CHAPEL MISSIONARY
BAPTIST CHURCH
DB 1235 PG 1978

FANNY FRAZIER LIFE ESTATE
DB 1197 PG 614
DB 907 PG 176

WICKER WORKS, INC.
DB 1464 PG 1208

WILLIAM T. EVANS, SR. HEIRS
DB 418 PG 424

PHILLIP MCINNIS, JR.
DB 1838 PG 464
MB 34 PG 196

BL-42 / BY-42
-YI- STA. 14+74.049
11,669m LT.
-YI- +67.260
EXIST. R/W
19,500m LT. (63.98')

ABANDONED
-YI- +67.260
END C&G

MARY RUTH MARSHALL
DB 1181 PG 350
MB 4 PG 96

R. T. IMPORTS, INC.
DB 1680 PG 1065

WILLIAM M. MANGUM, III
DB 1295 PG 1802
DB 1972 PG 337

CARDINAL LANES, INC.
DB 1257 PG 78

COC
DB 1
DB 1
DB 1
MB

MATCHLINE SEE SHEET UO-11

042597
REVISED 2015
R:\Projects\2015\UO-12\UO-12.dwg
DATE 11/15/15
DRAWN BY: J. P. HEDGECOCK
CHECKED BY: J. P. HEDGECOCK