
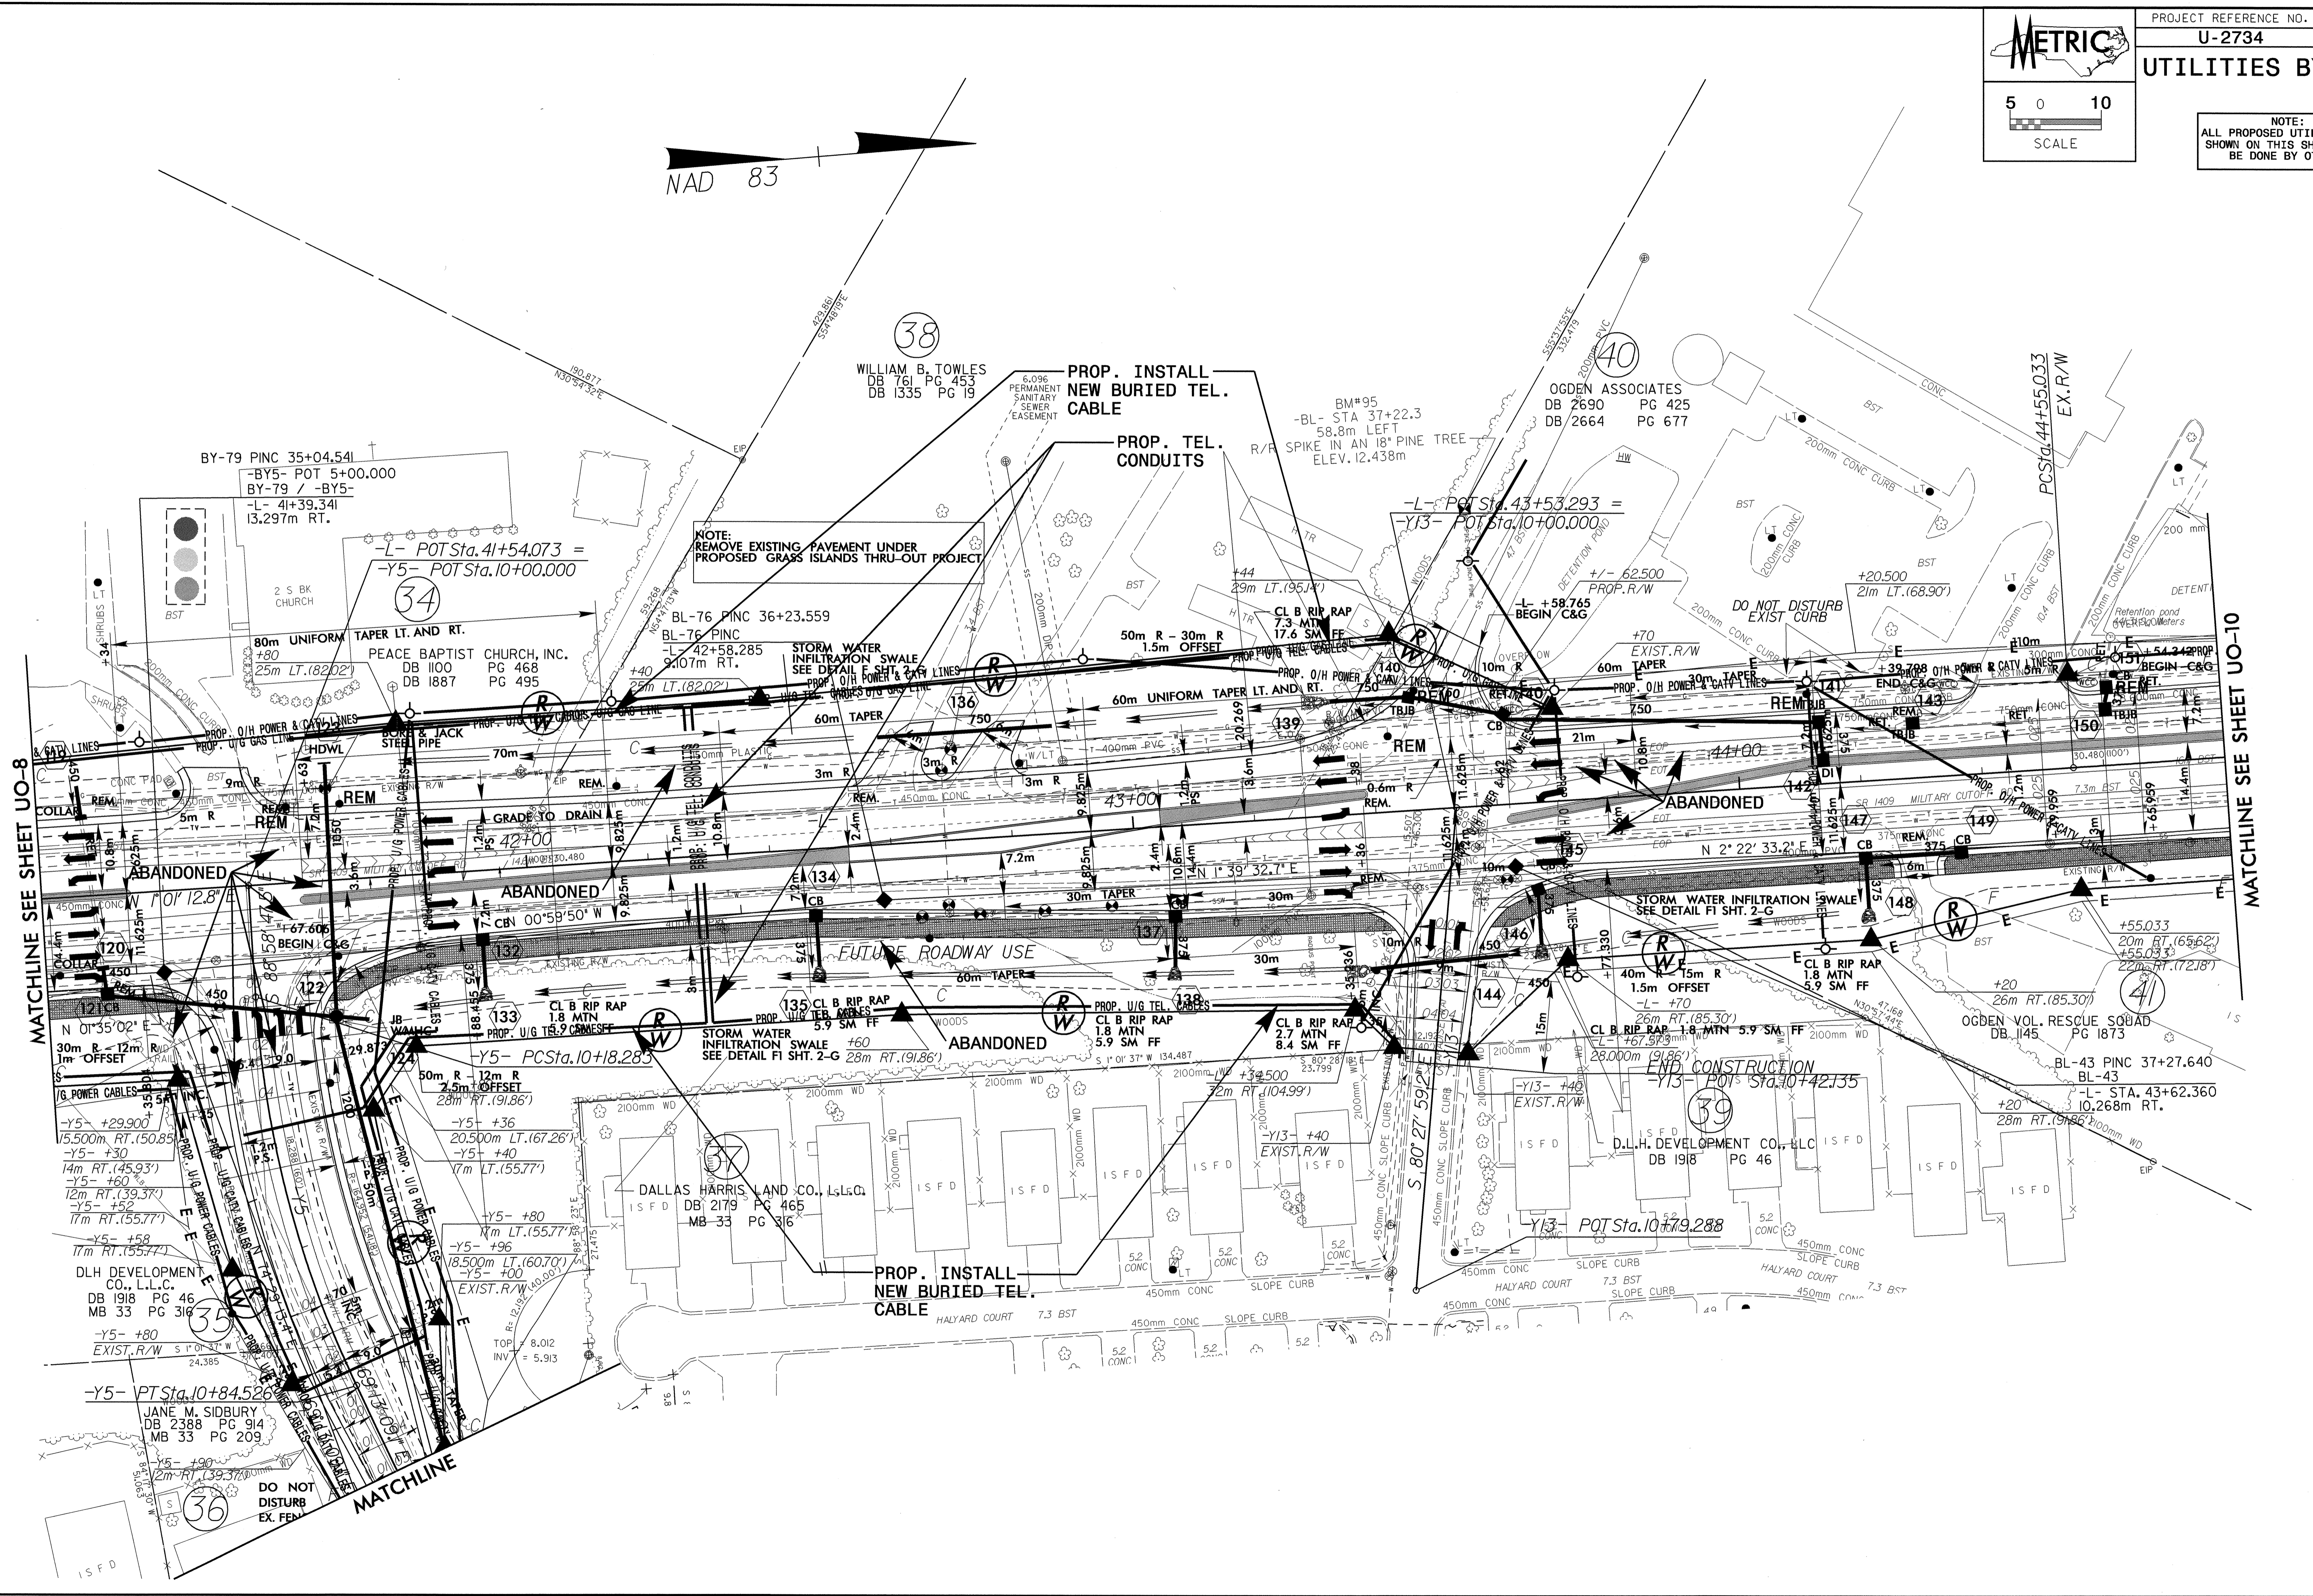


**UTILITIES BY OTHERS**

NOTE:  
ALL PROPOSED UTILITY WORK  
SHOWN ON THIS SHEET WILL  
BE DONE BY OTHERS

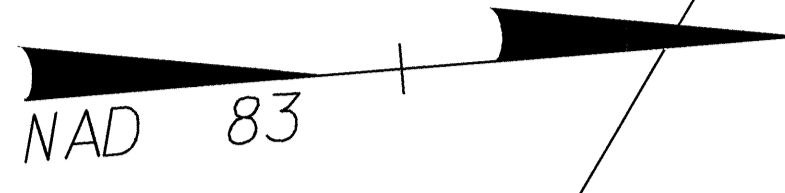

042527

03-DEC-2003 10:57  
R:\Utilities\Projects\U-2734\12\_UO9\_ut\_rsh.dgn  
shwright - AT (RS)2122