



00-Jan-2008 14:46 -LDET-
S:\proj\at\RD\2734

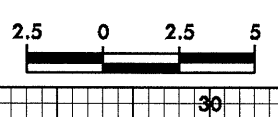

PROJECT REFERENCE NO.	SHEET NO.
U-2734	X-55

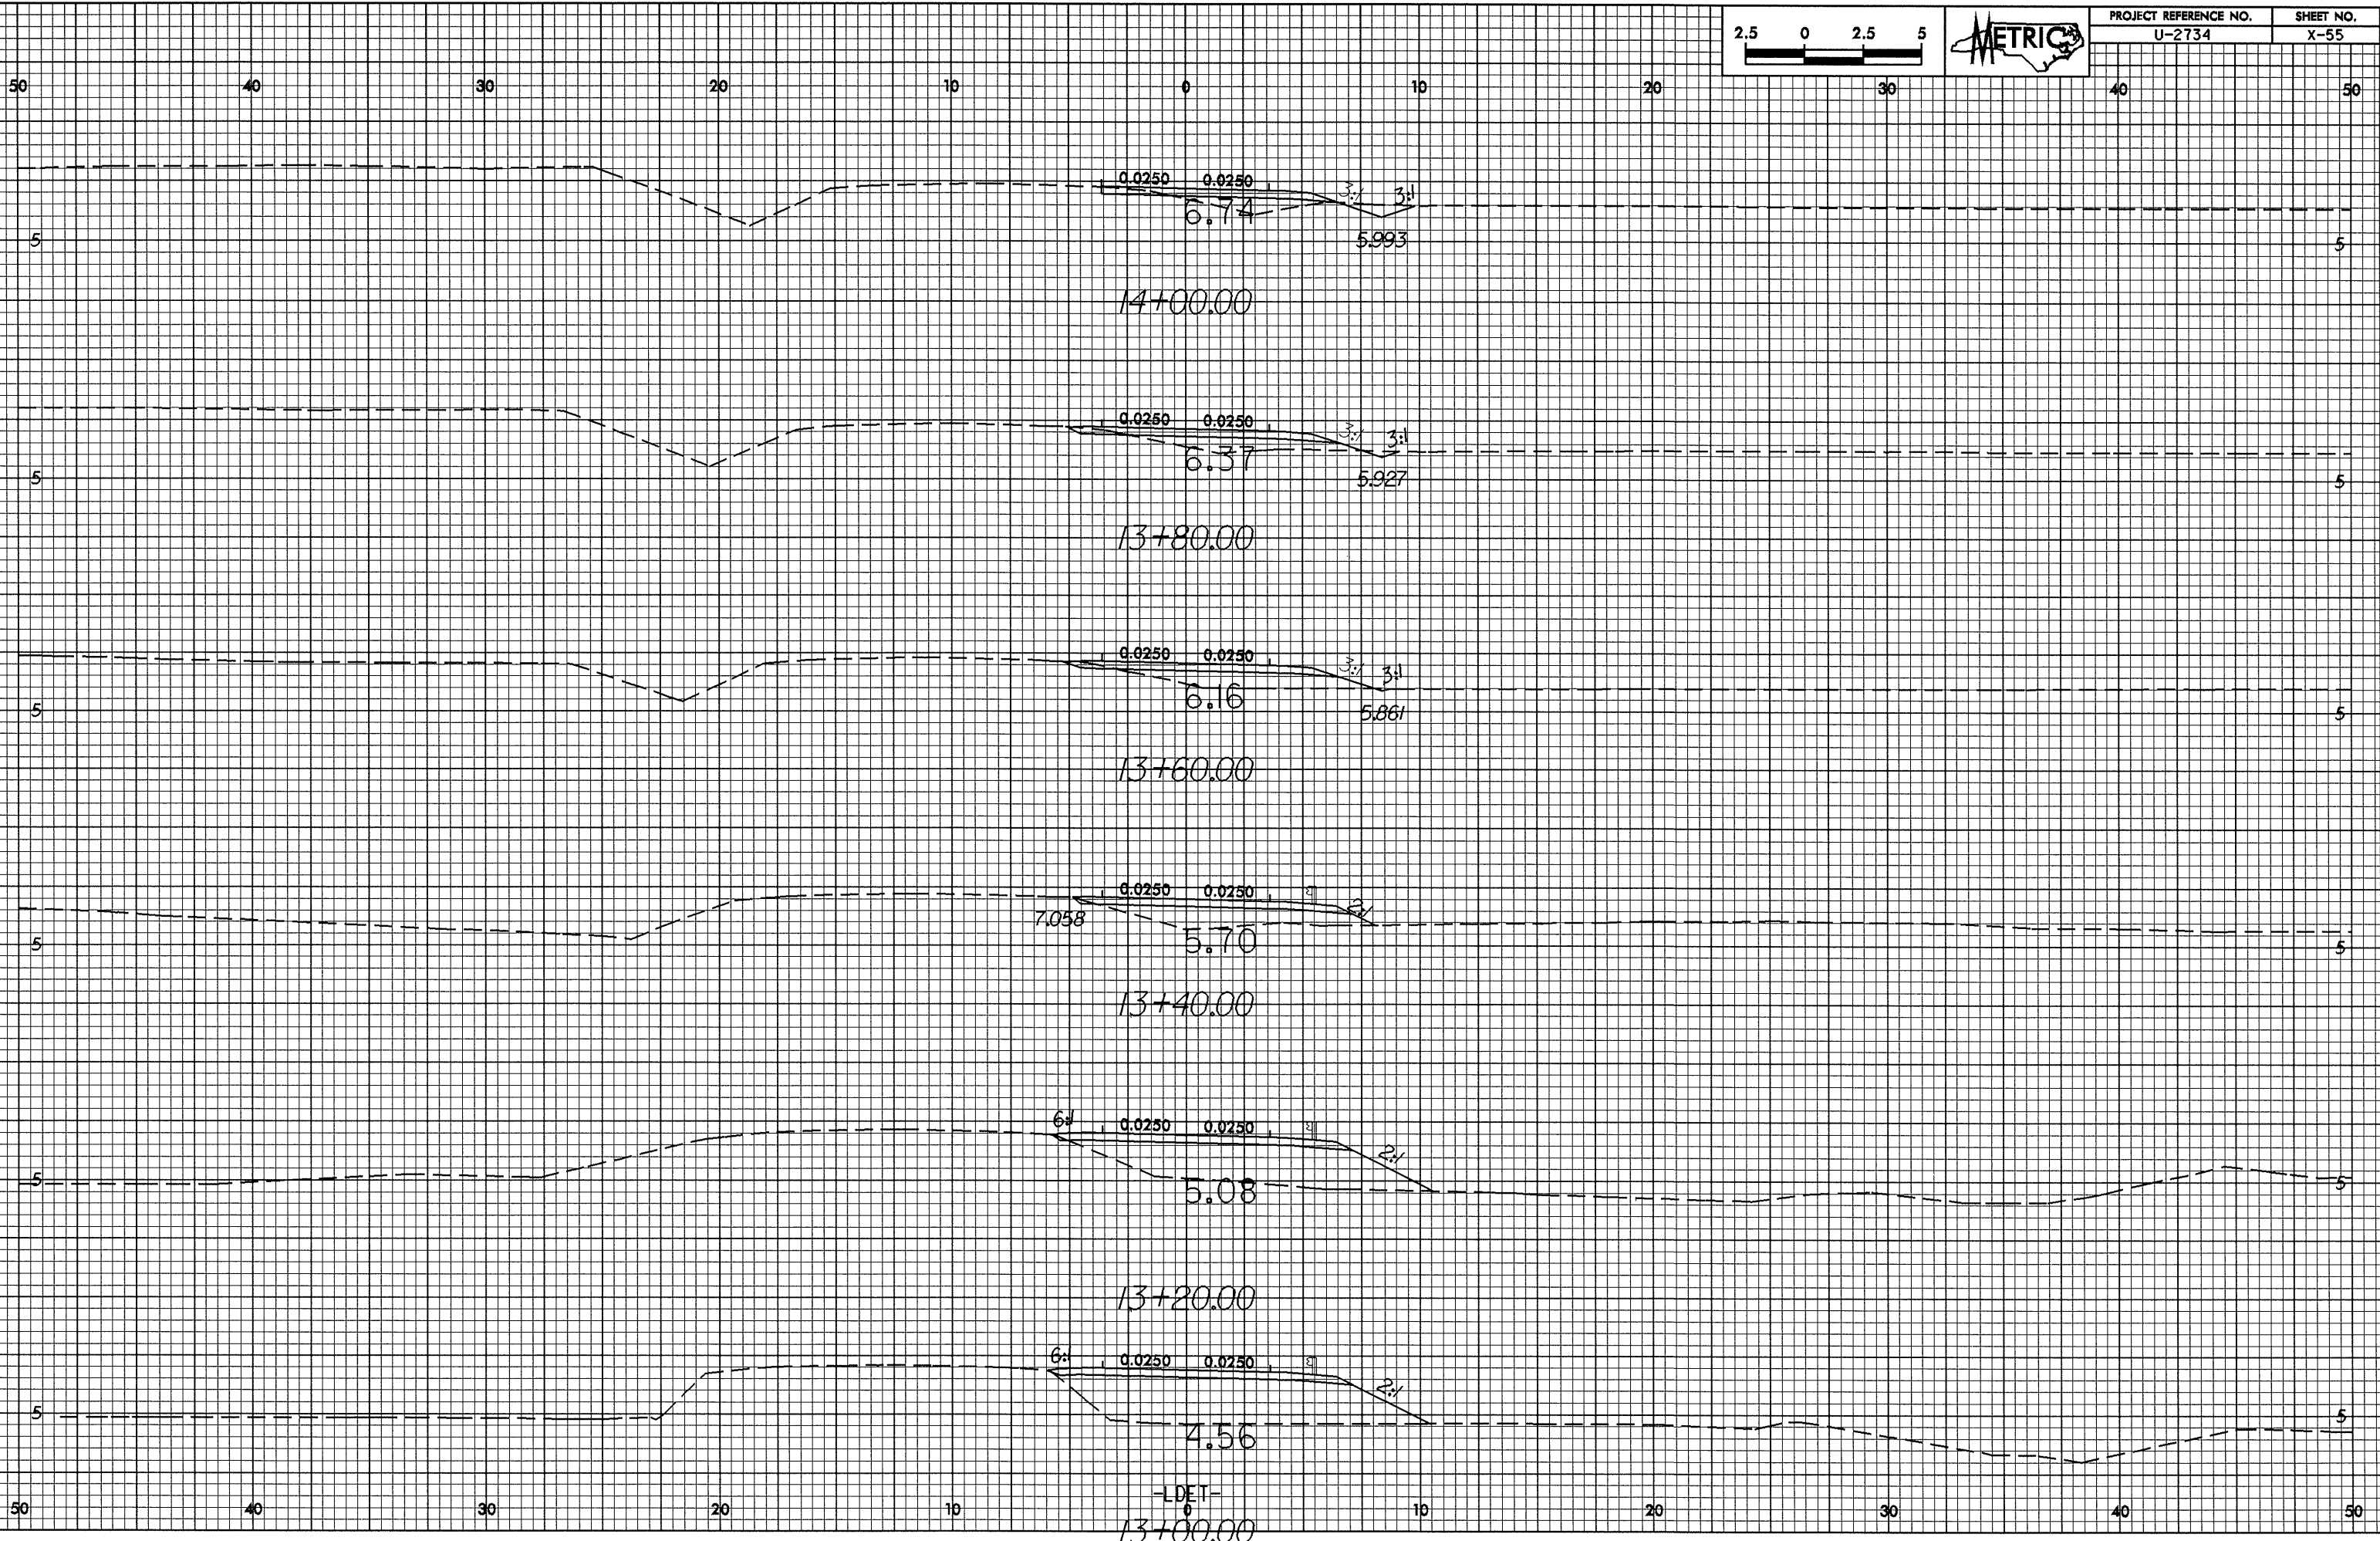

14+00.00

13+80.00

13+60.00

13+40.00

13+20.00

-LDET-
13+00.00