



07/26/98
23-JAN-2009 10:24
S:\proj\at\027182\

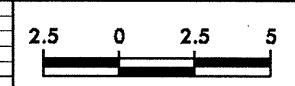

PROJECT REFERENCE NO.	SHEET NO.
U-2734	X-20

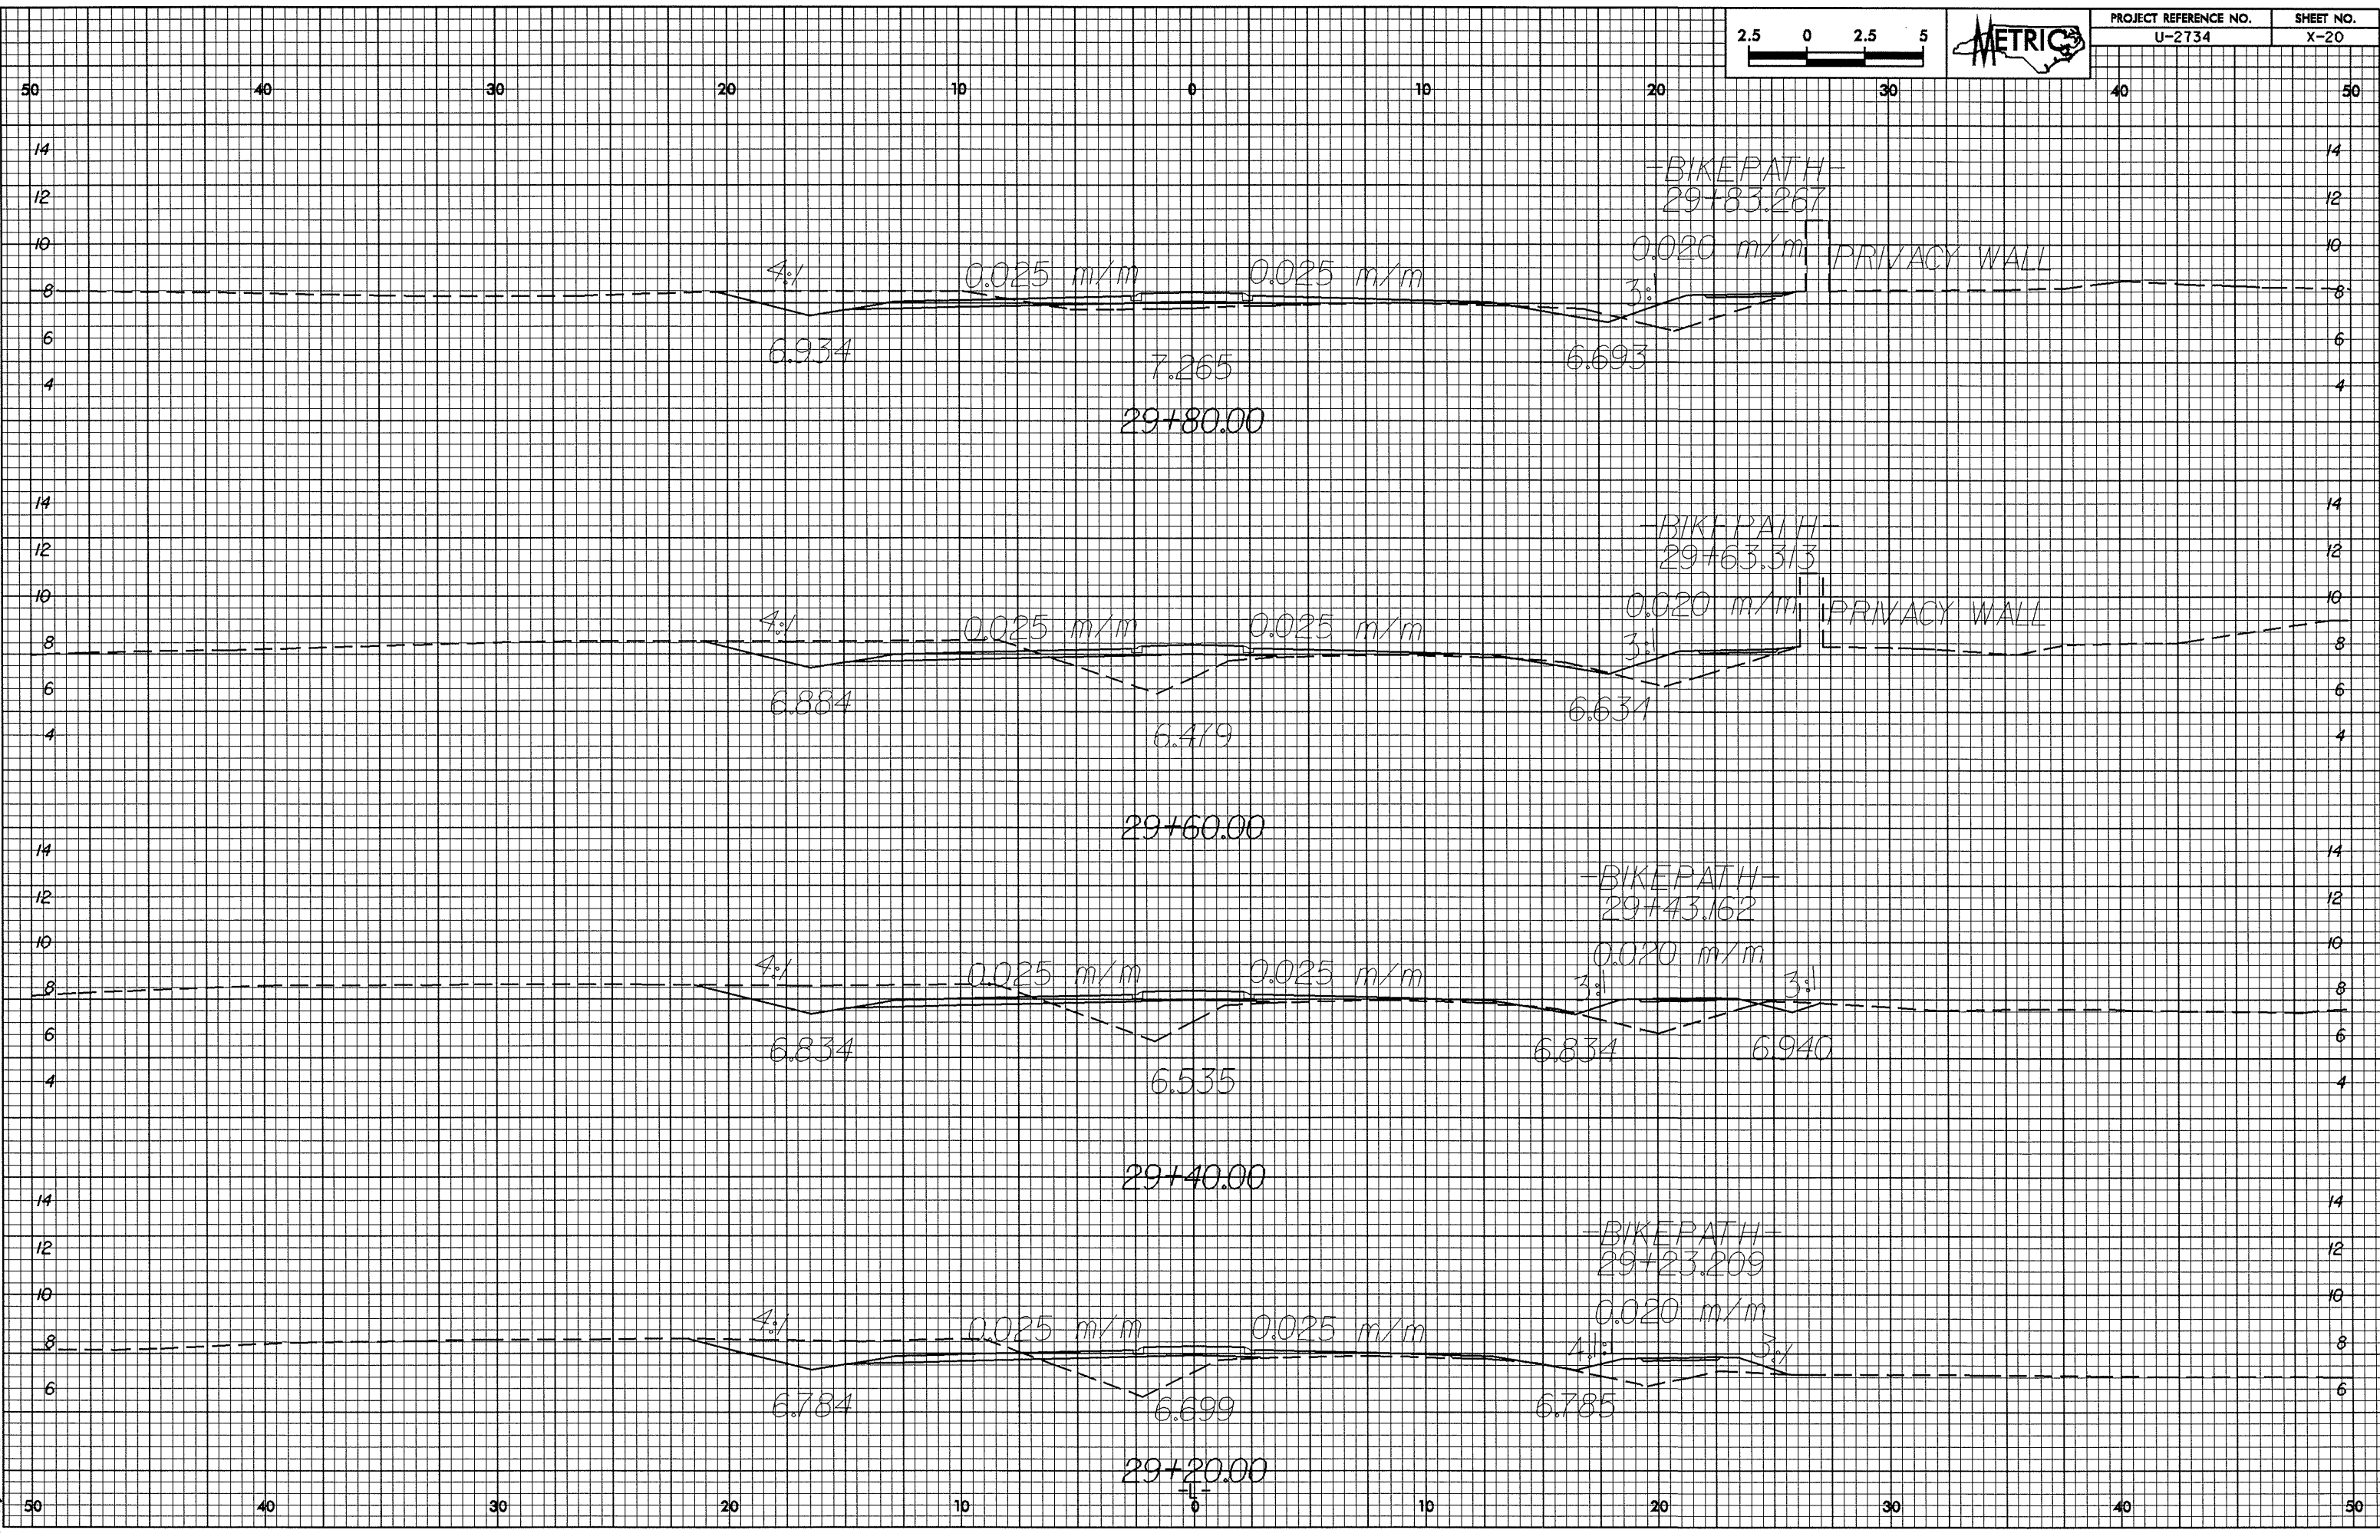

4:1

0.025 m/m

0.025 m/m

0.020 m/m

PRIVACY WALL

3:1

6.934

7.265

6.693

29+80.00

-BIKEPATH-
29+83.267

4:1

0.025 m/m

0.025 m/m

0.020 m/m

PRIVACY WALL

3:1

6.884

6.479

6.631

29+60.00

-BIKEPATH-
29+63.313

4:1

0.025 m/m

0.025 m/m

0.020 m/m

3:1

6.834

6.535

6.834

6.940

29+40.00

-BIKEPATH-
29+43.162

4:1

0.025 m/m

0.025 m/m

0.020 m/m

4:1

3:1

6.784

6.699

6.785

29+20.00

-BIKEPATH-
29+23.209