




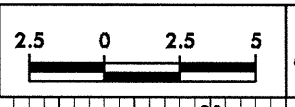

PROJECT REFERENCE NO.	SHEET NO.
U-2734	X-19

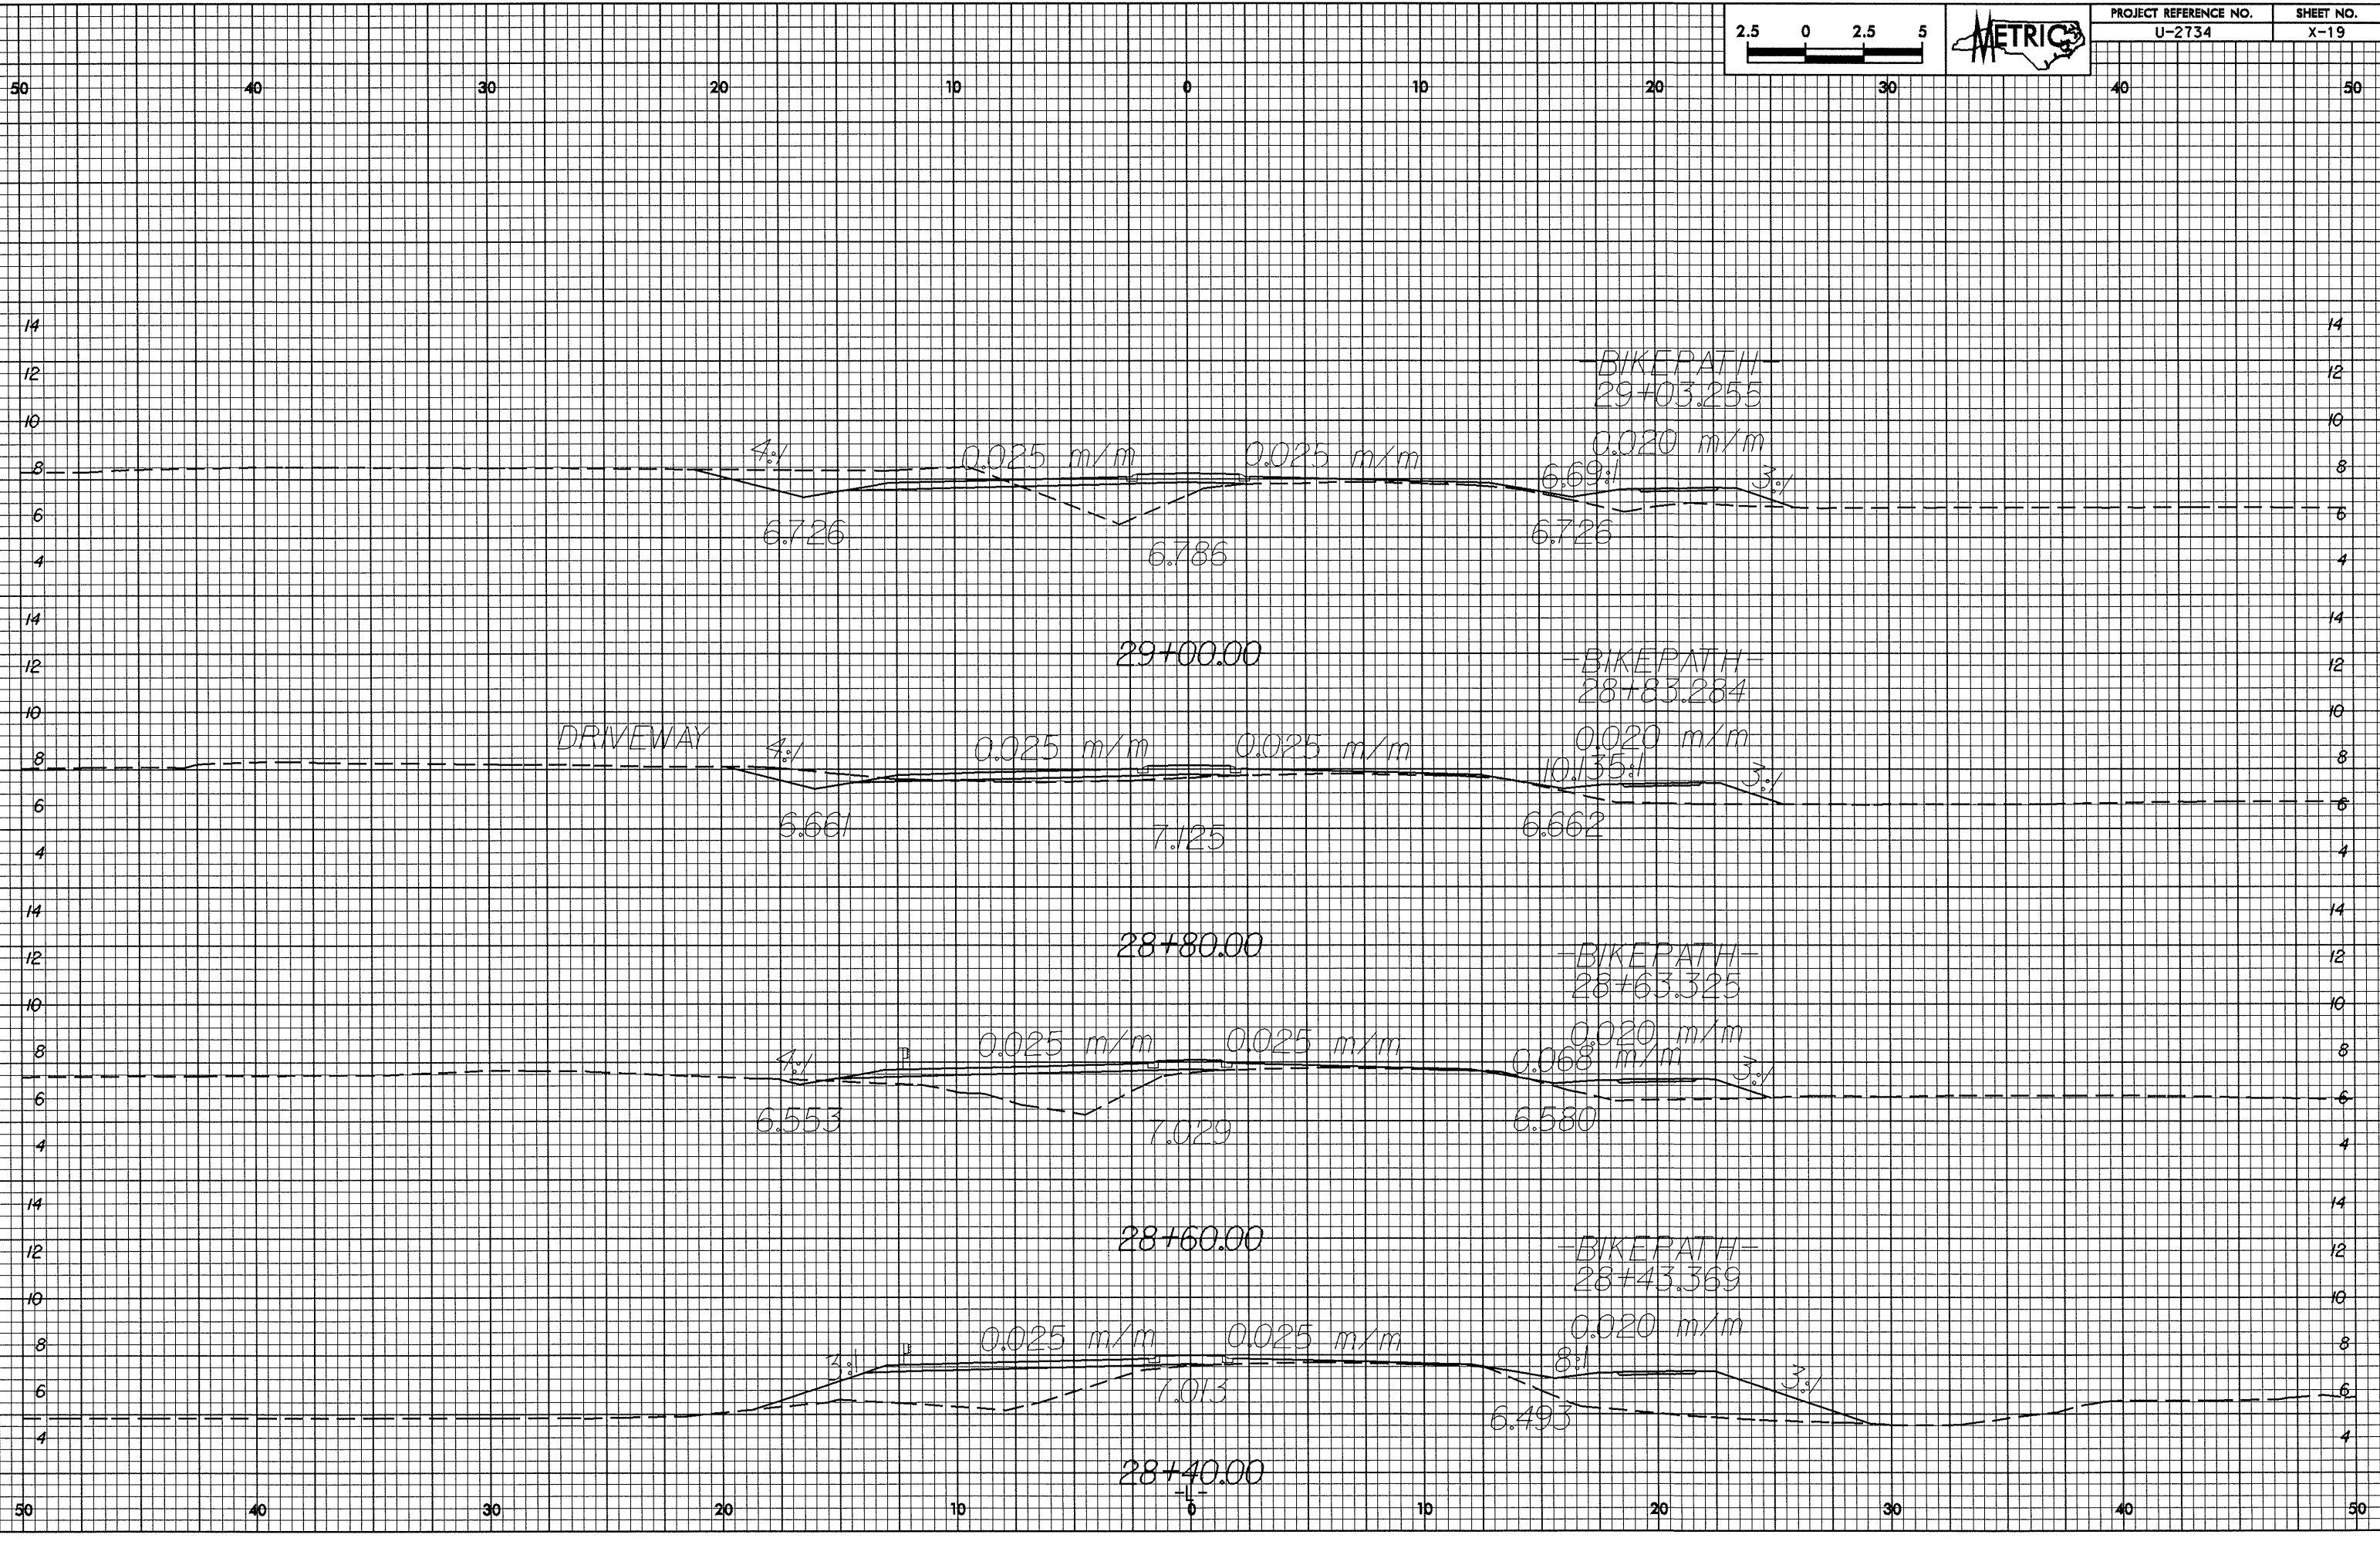

23-JAN-2004 16:24
Sashley AT R033161.cpl