
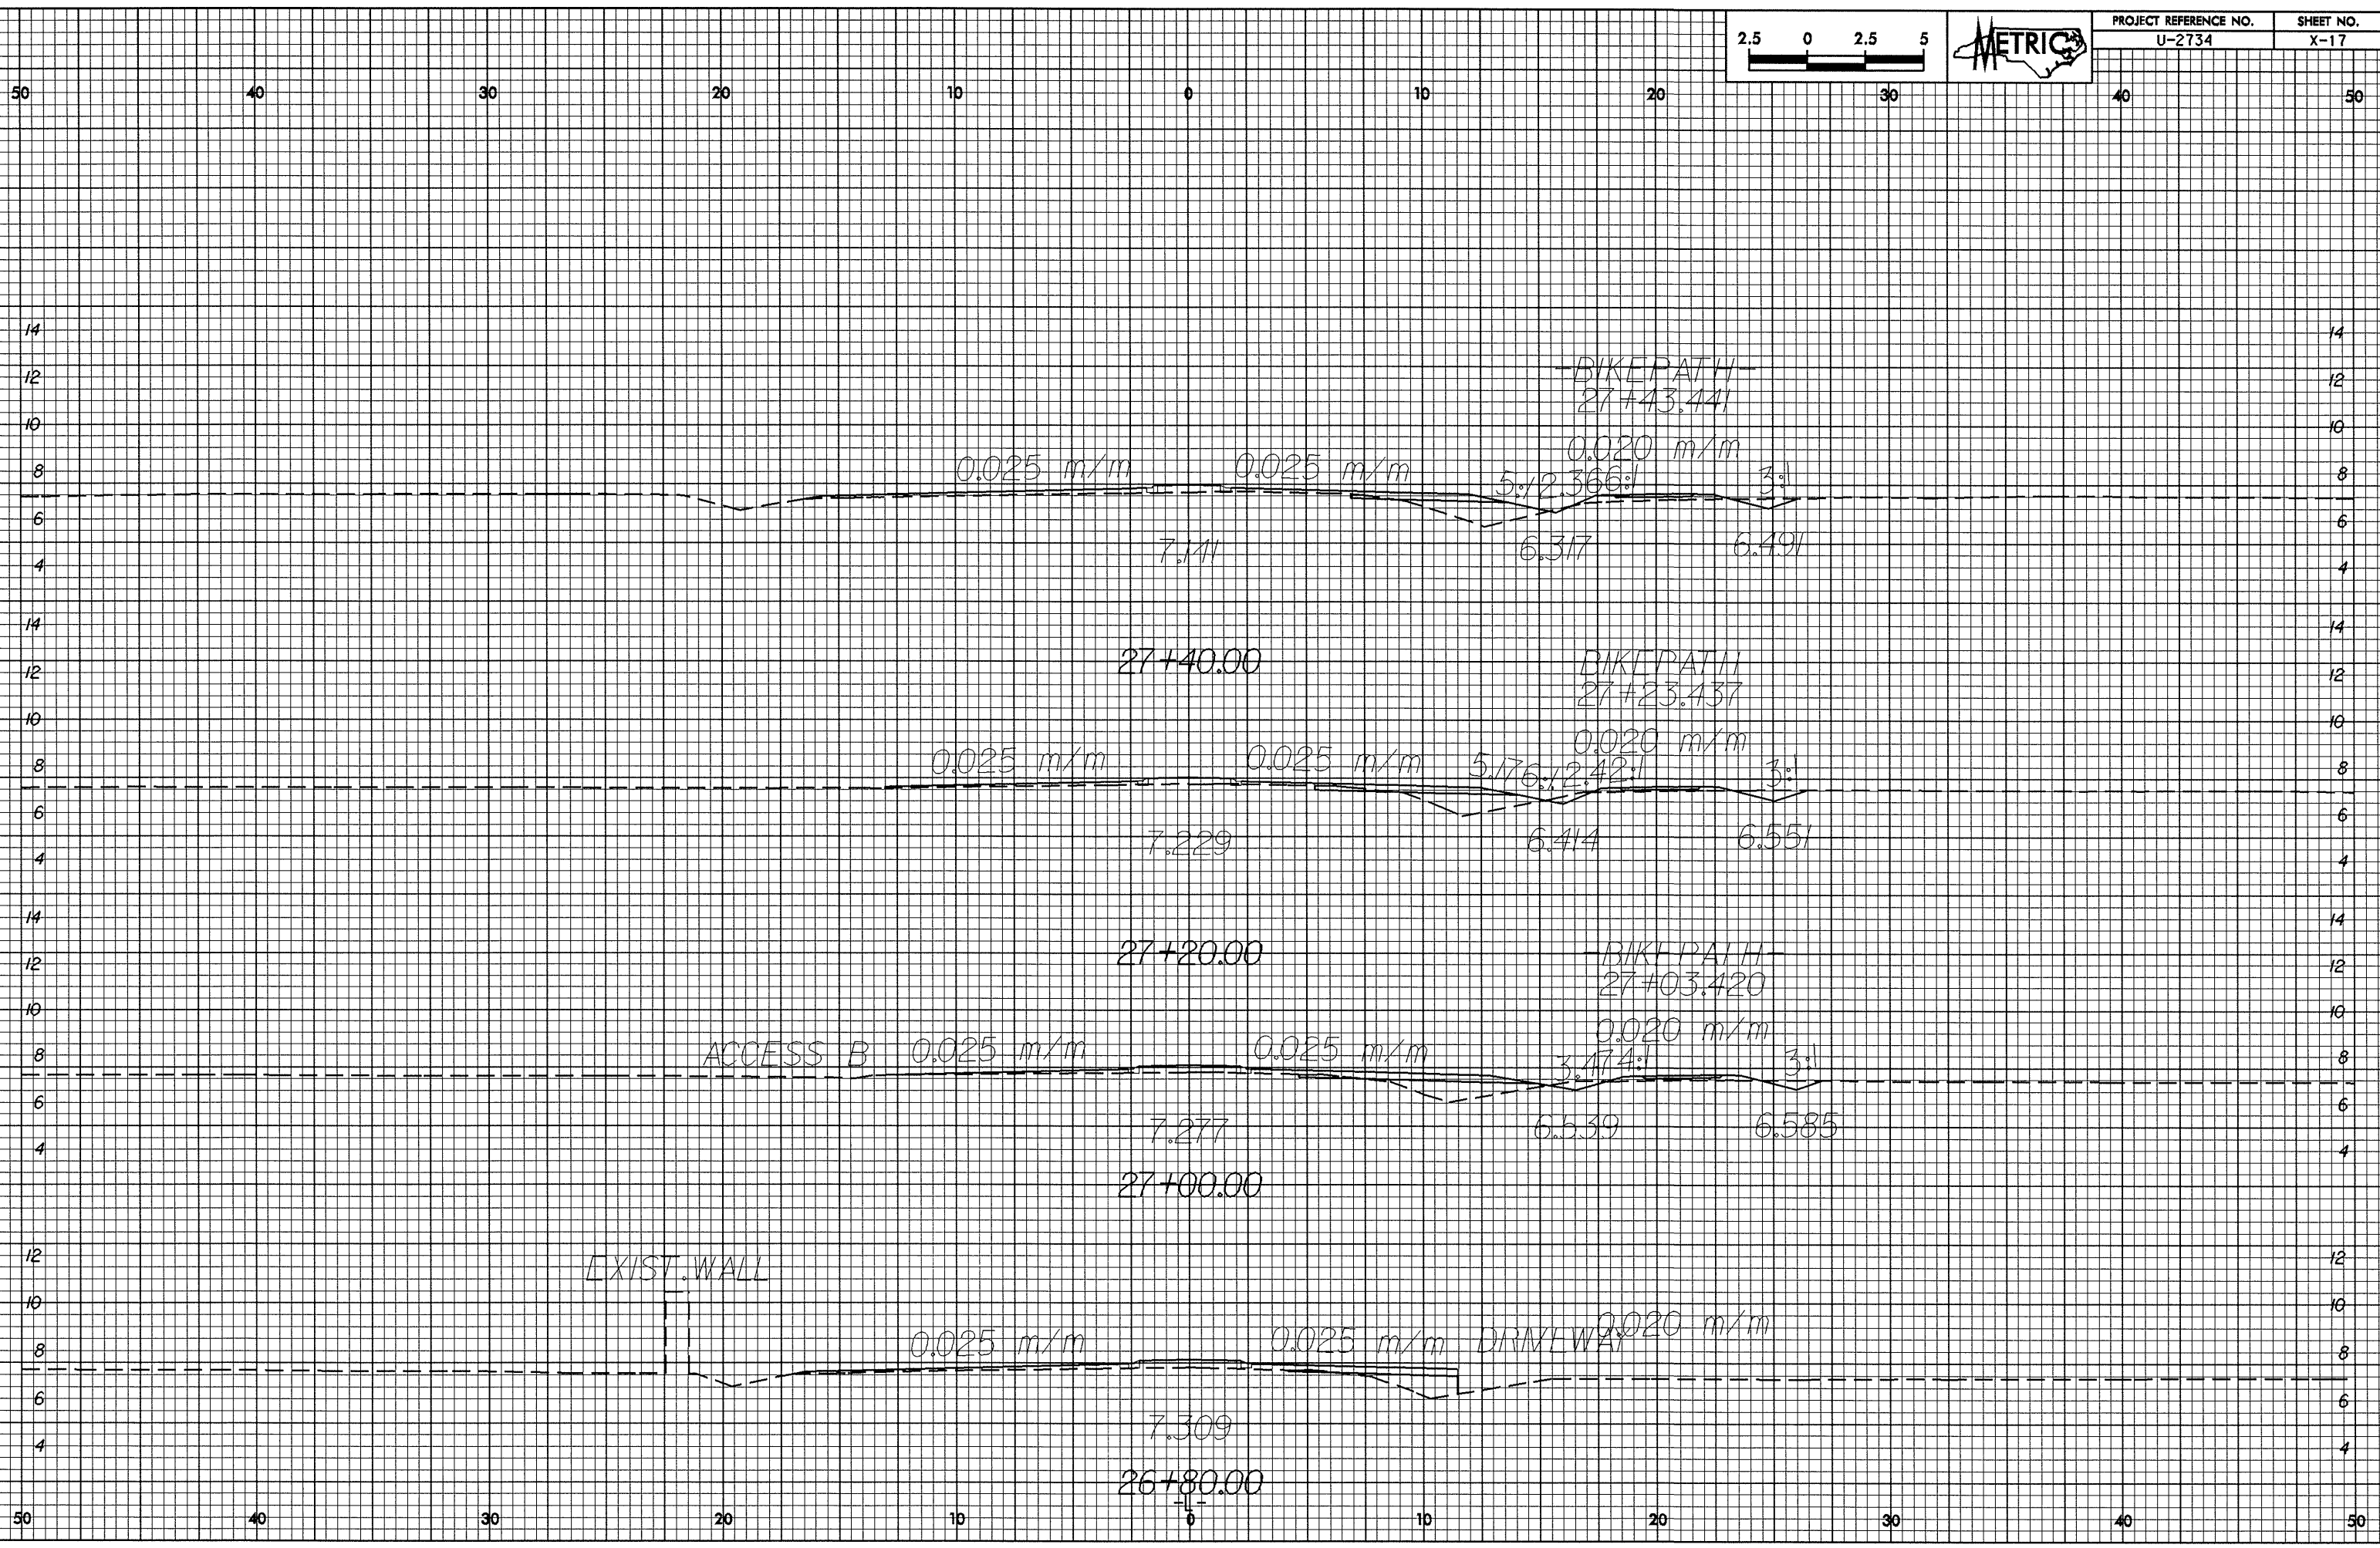


0.26/98
23-Jan-2009 08:23
Sahley AT R021951.cwp

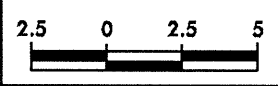

ACCESS B

EXIST. WALL