



07/26/23

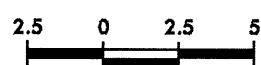

PROJECT REFERENCE NO.	SHEET NO.
U-2734	X-15

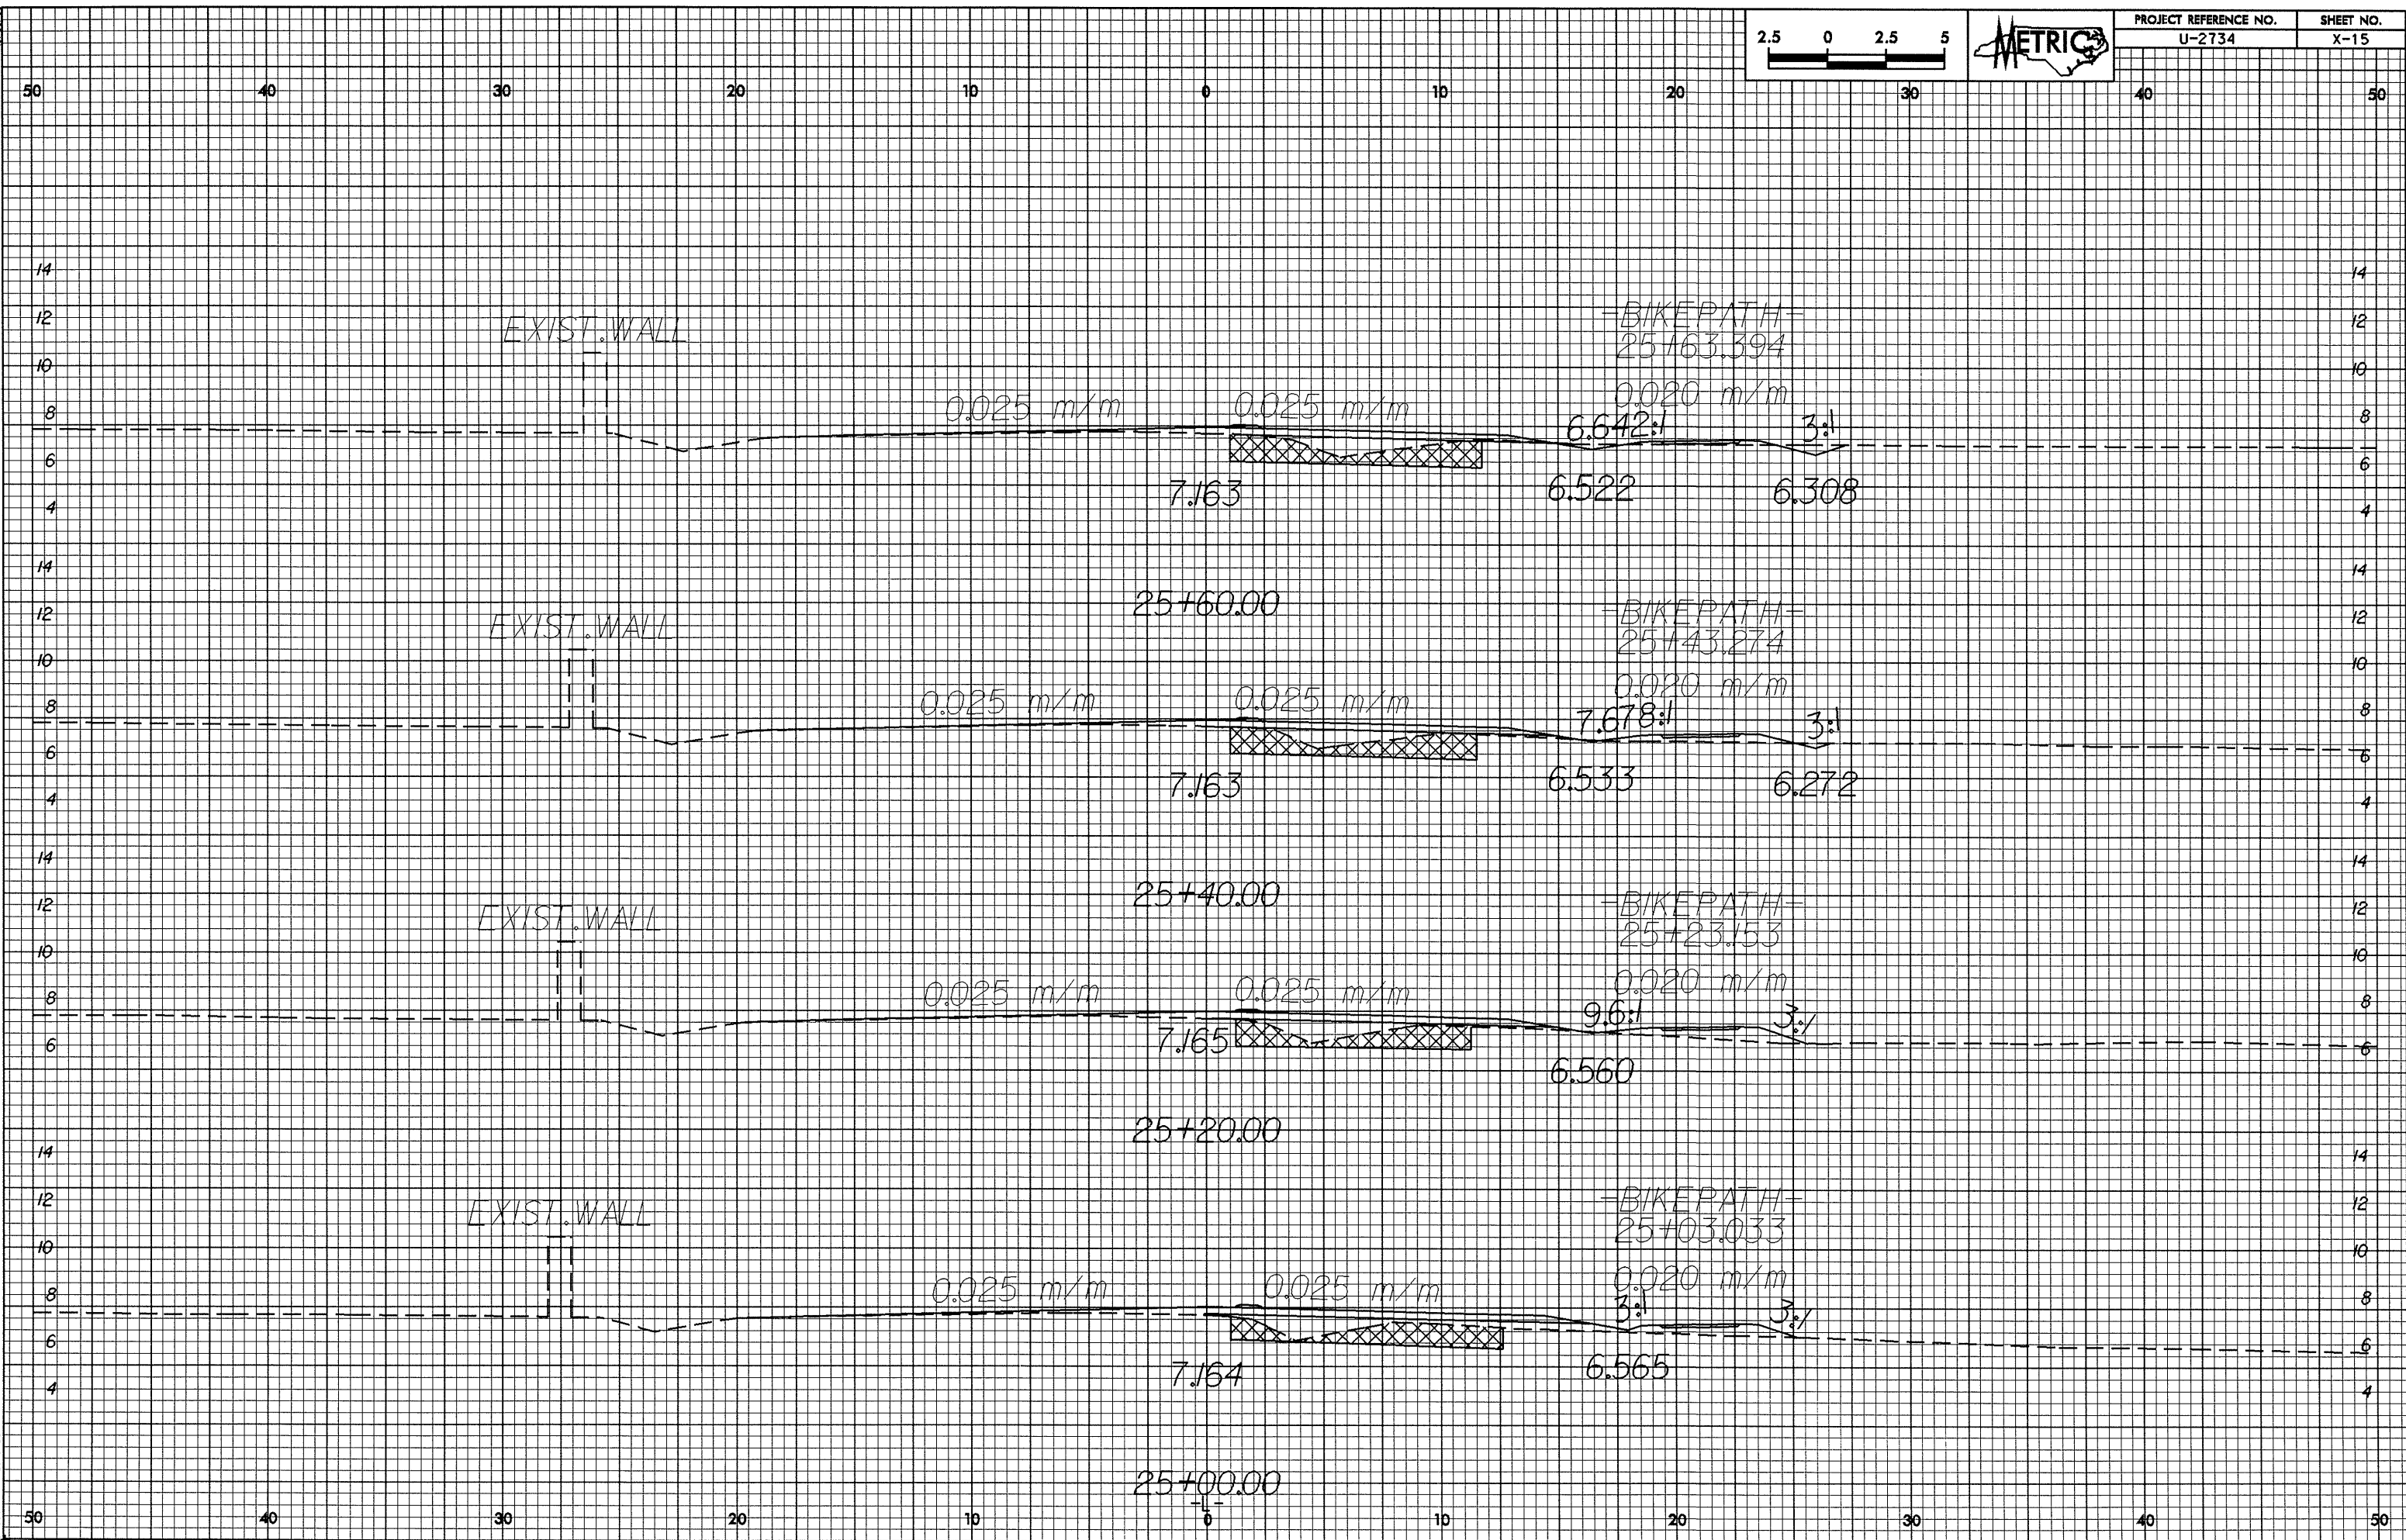

07-MAR-2006 14:18
Access AT 10/13/2006