



10/25/08  
23-JAN-2004 08:22  
S:\ARJ\AT RD\23151-1-1.dwg

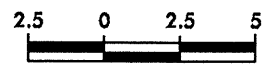

PROJECT REFERENCE NO.	SHEET NO.
U-2734	X-14

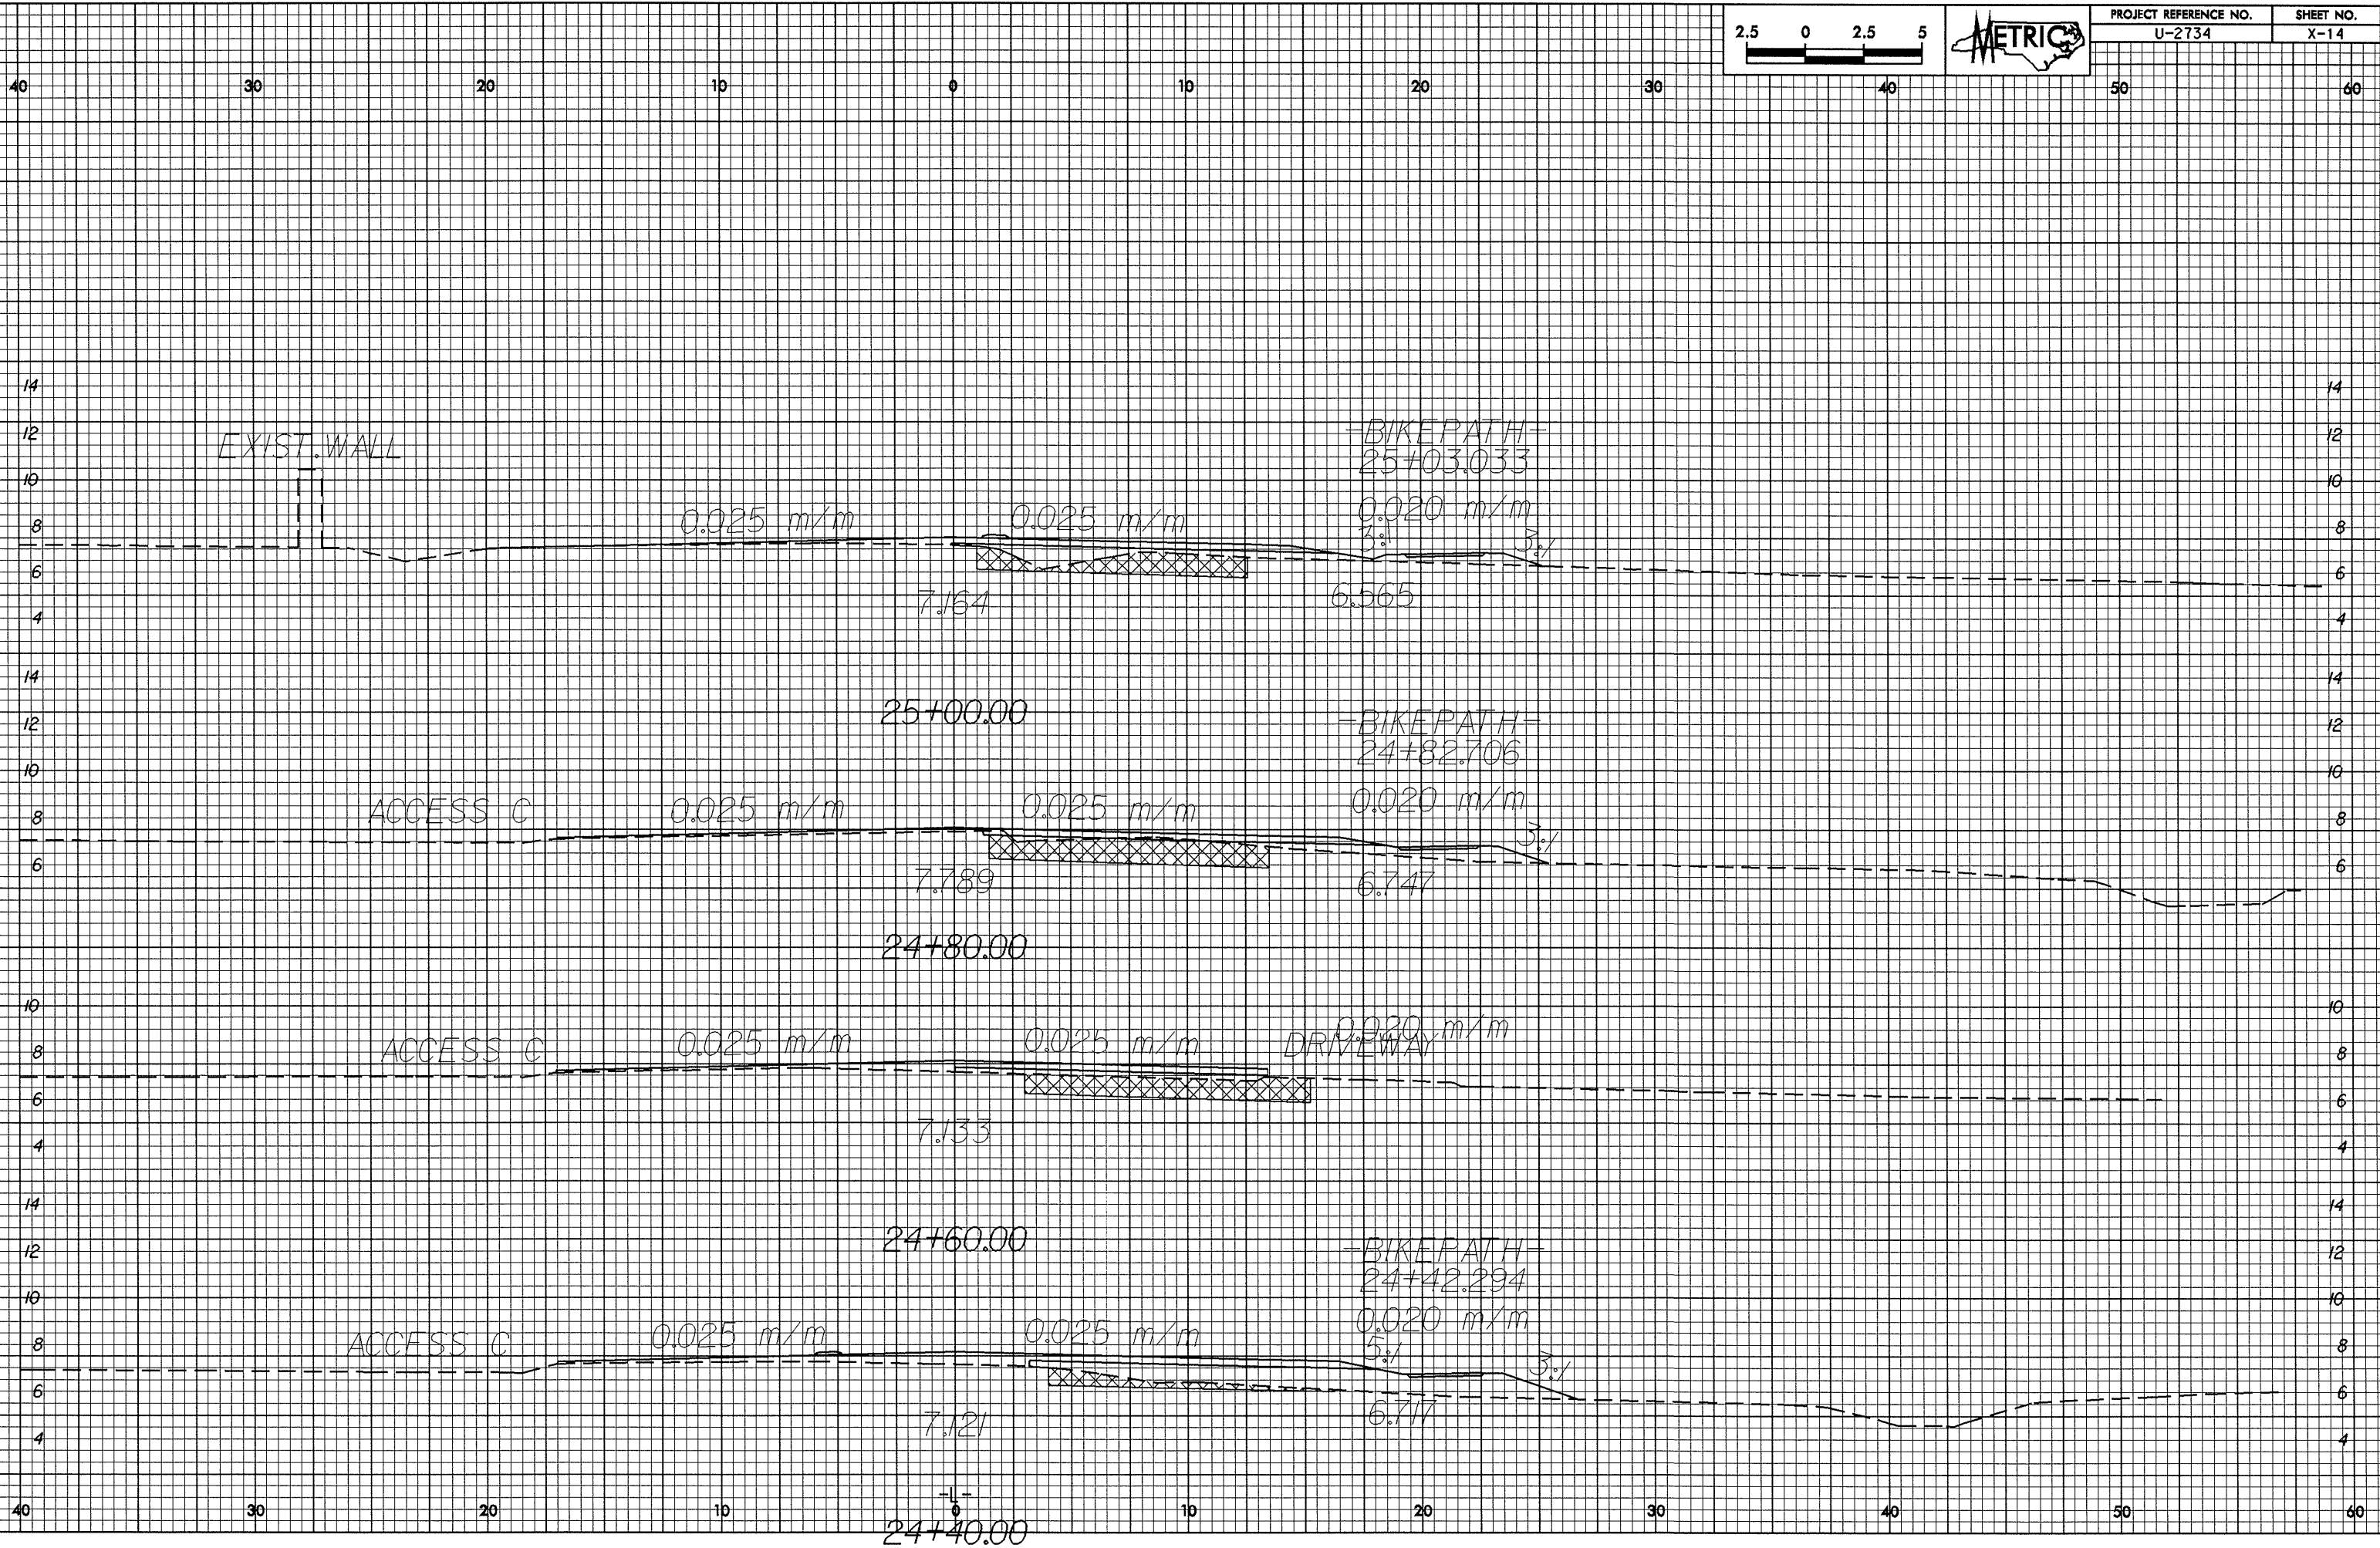

EXIST. WALL

-BIKEPATH-  
25+03.033

0.025 m/m

0.025 m/m

0.020 m/m

7.164

6.565

25+00.00

-BIKEPATH-  
24+82.706

ACCESS C

0.025 m/m

0.025 m/m

0.020 m/m

7.789

6.747

24+80.00

ACCESS C

0.025 m/m

0.025 m/m

DRIVEWAY  
0.020 m/m

7.133

24+60.00

-BIKEPATH-  
24+42.294

ACCESS C

0.025 m/m

0.025 m/m

0.020 m/m

7.121

6.717

24+40.00