



23-JAN-2006 08:22 bwp
Sahley AT R021251

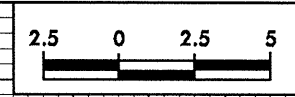

PROJECT REFERENCE NO.	SHEET NO.
U-2734	X-13

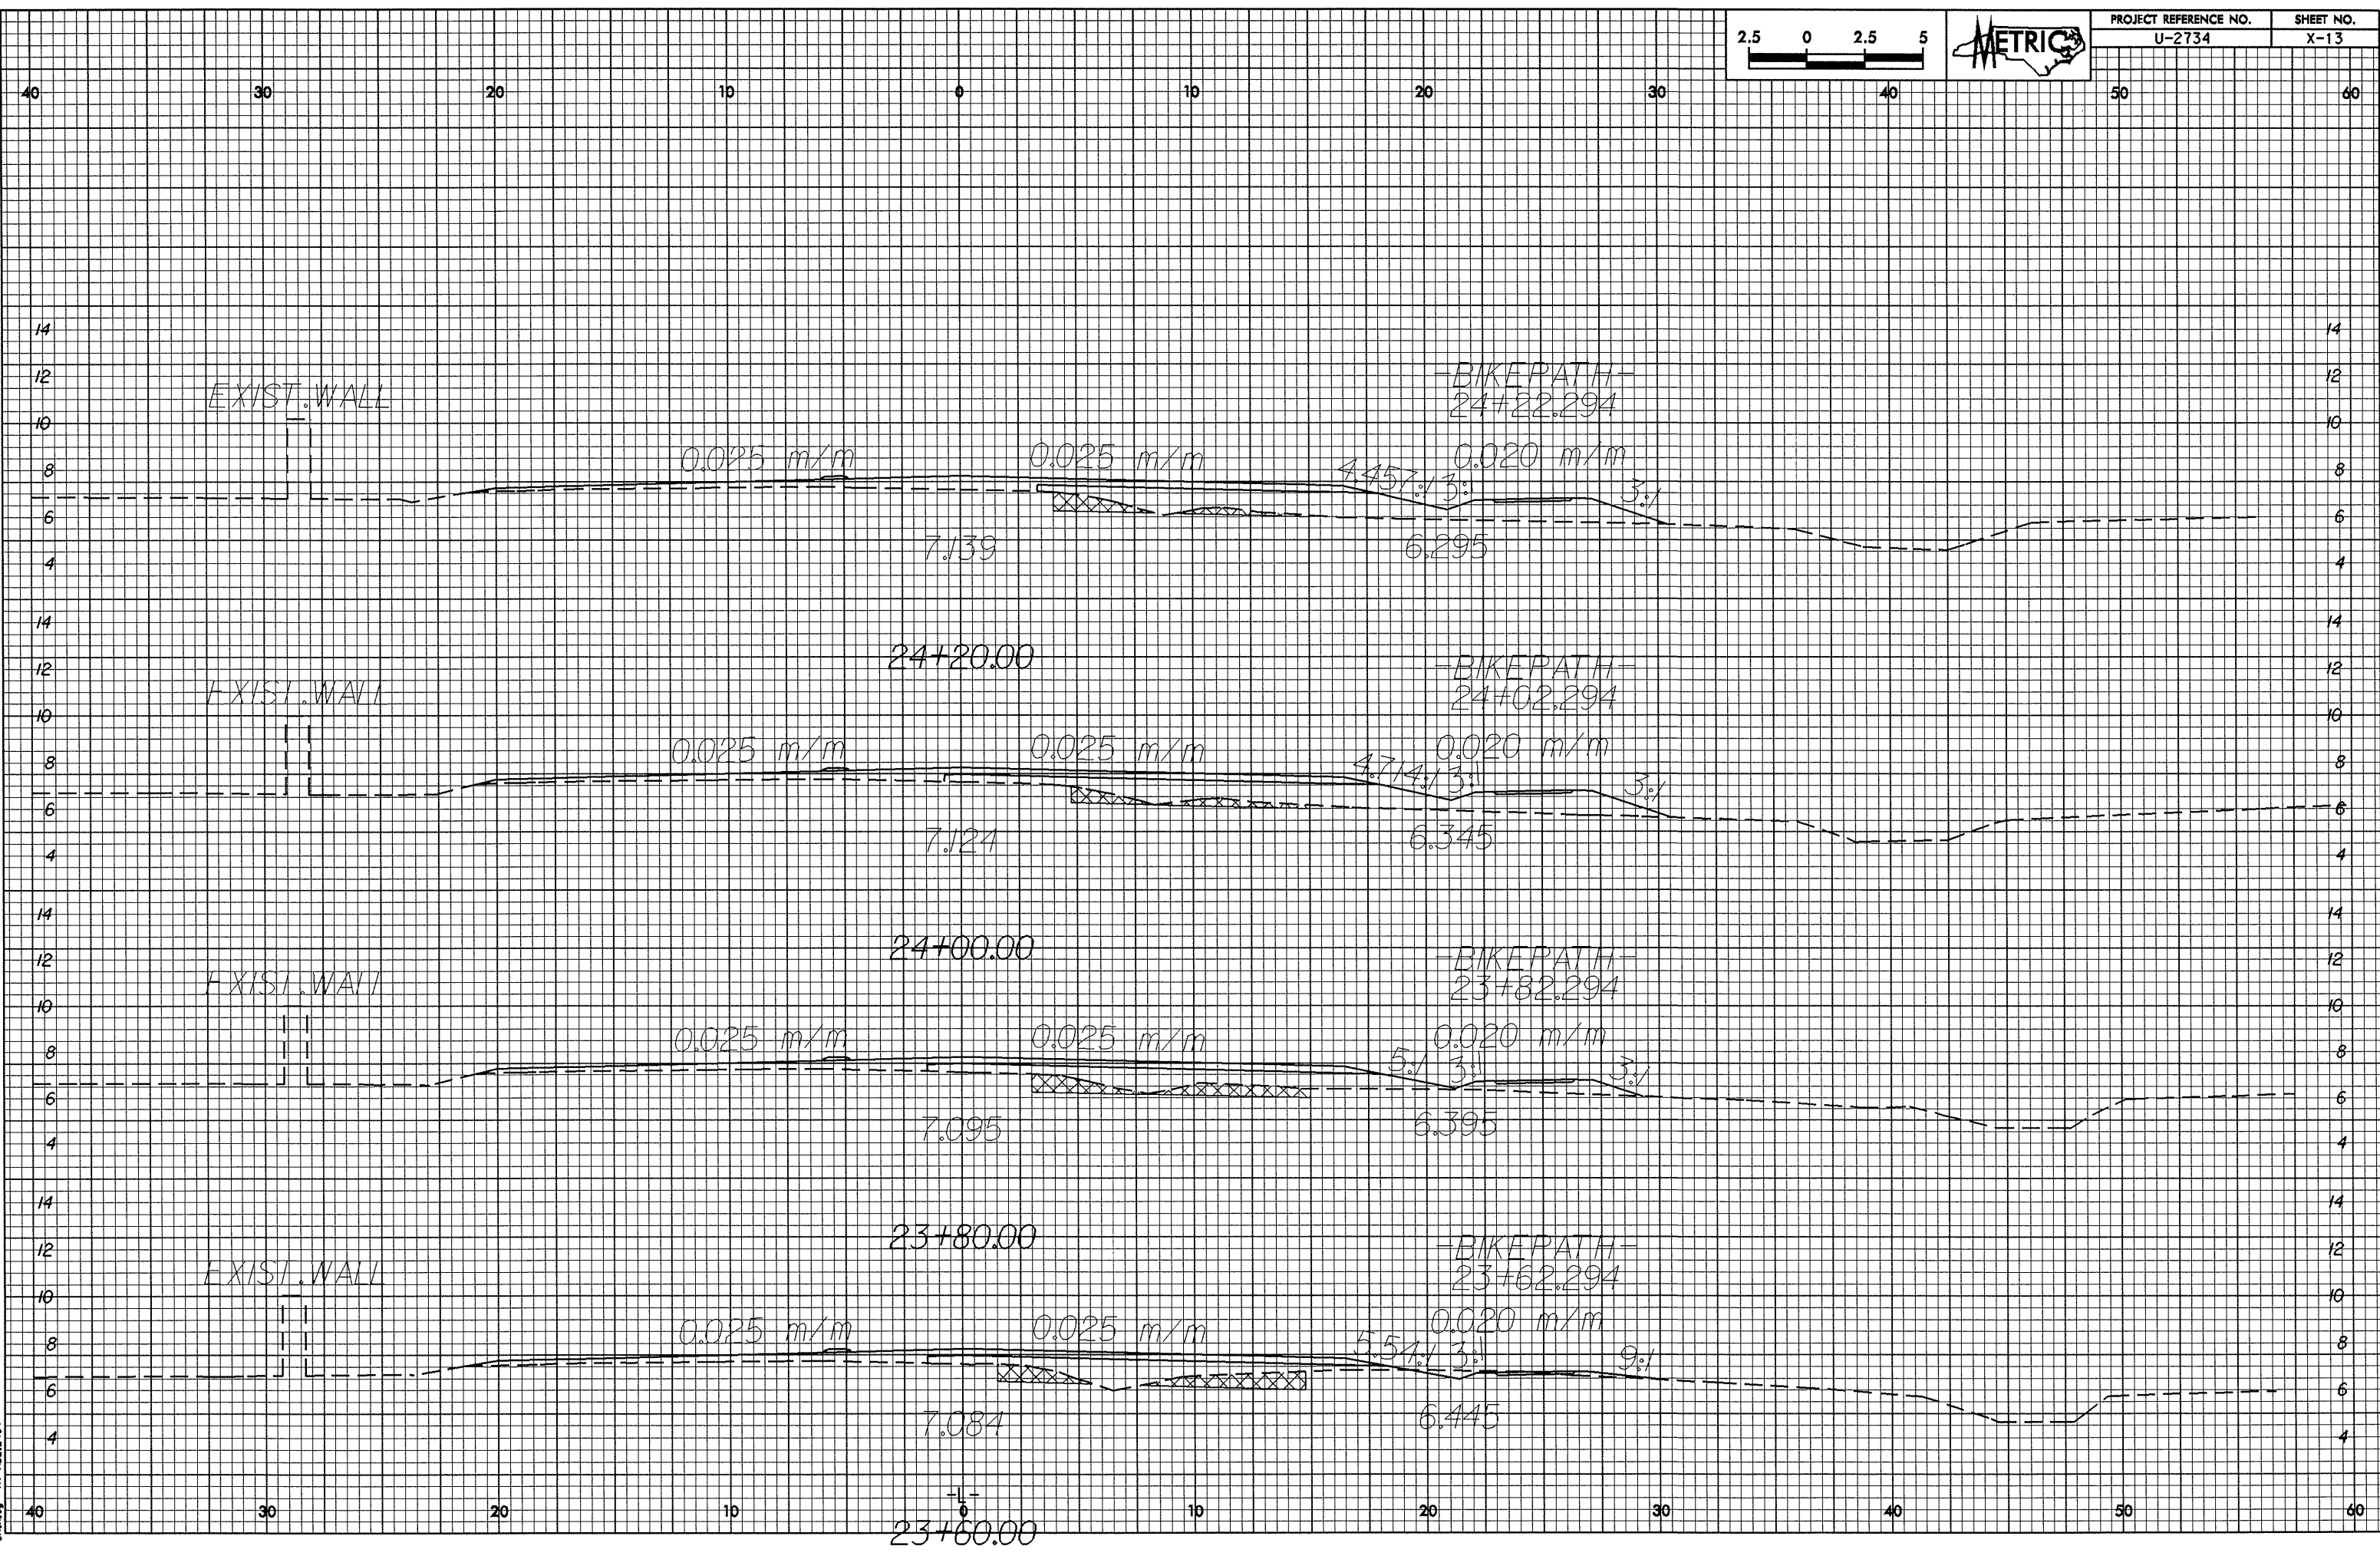

23+60.00