



0.25/0.25
23-JUN-2004 10:28
Shirley AT 2003/25/1.eop

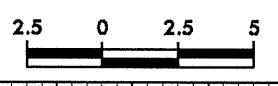

PROJECT REFERENCE NO.	SHEET NO.
U-2734	X-11

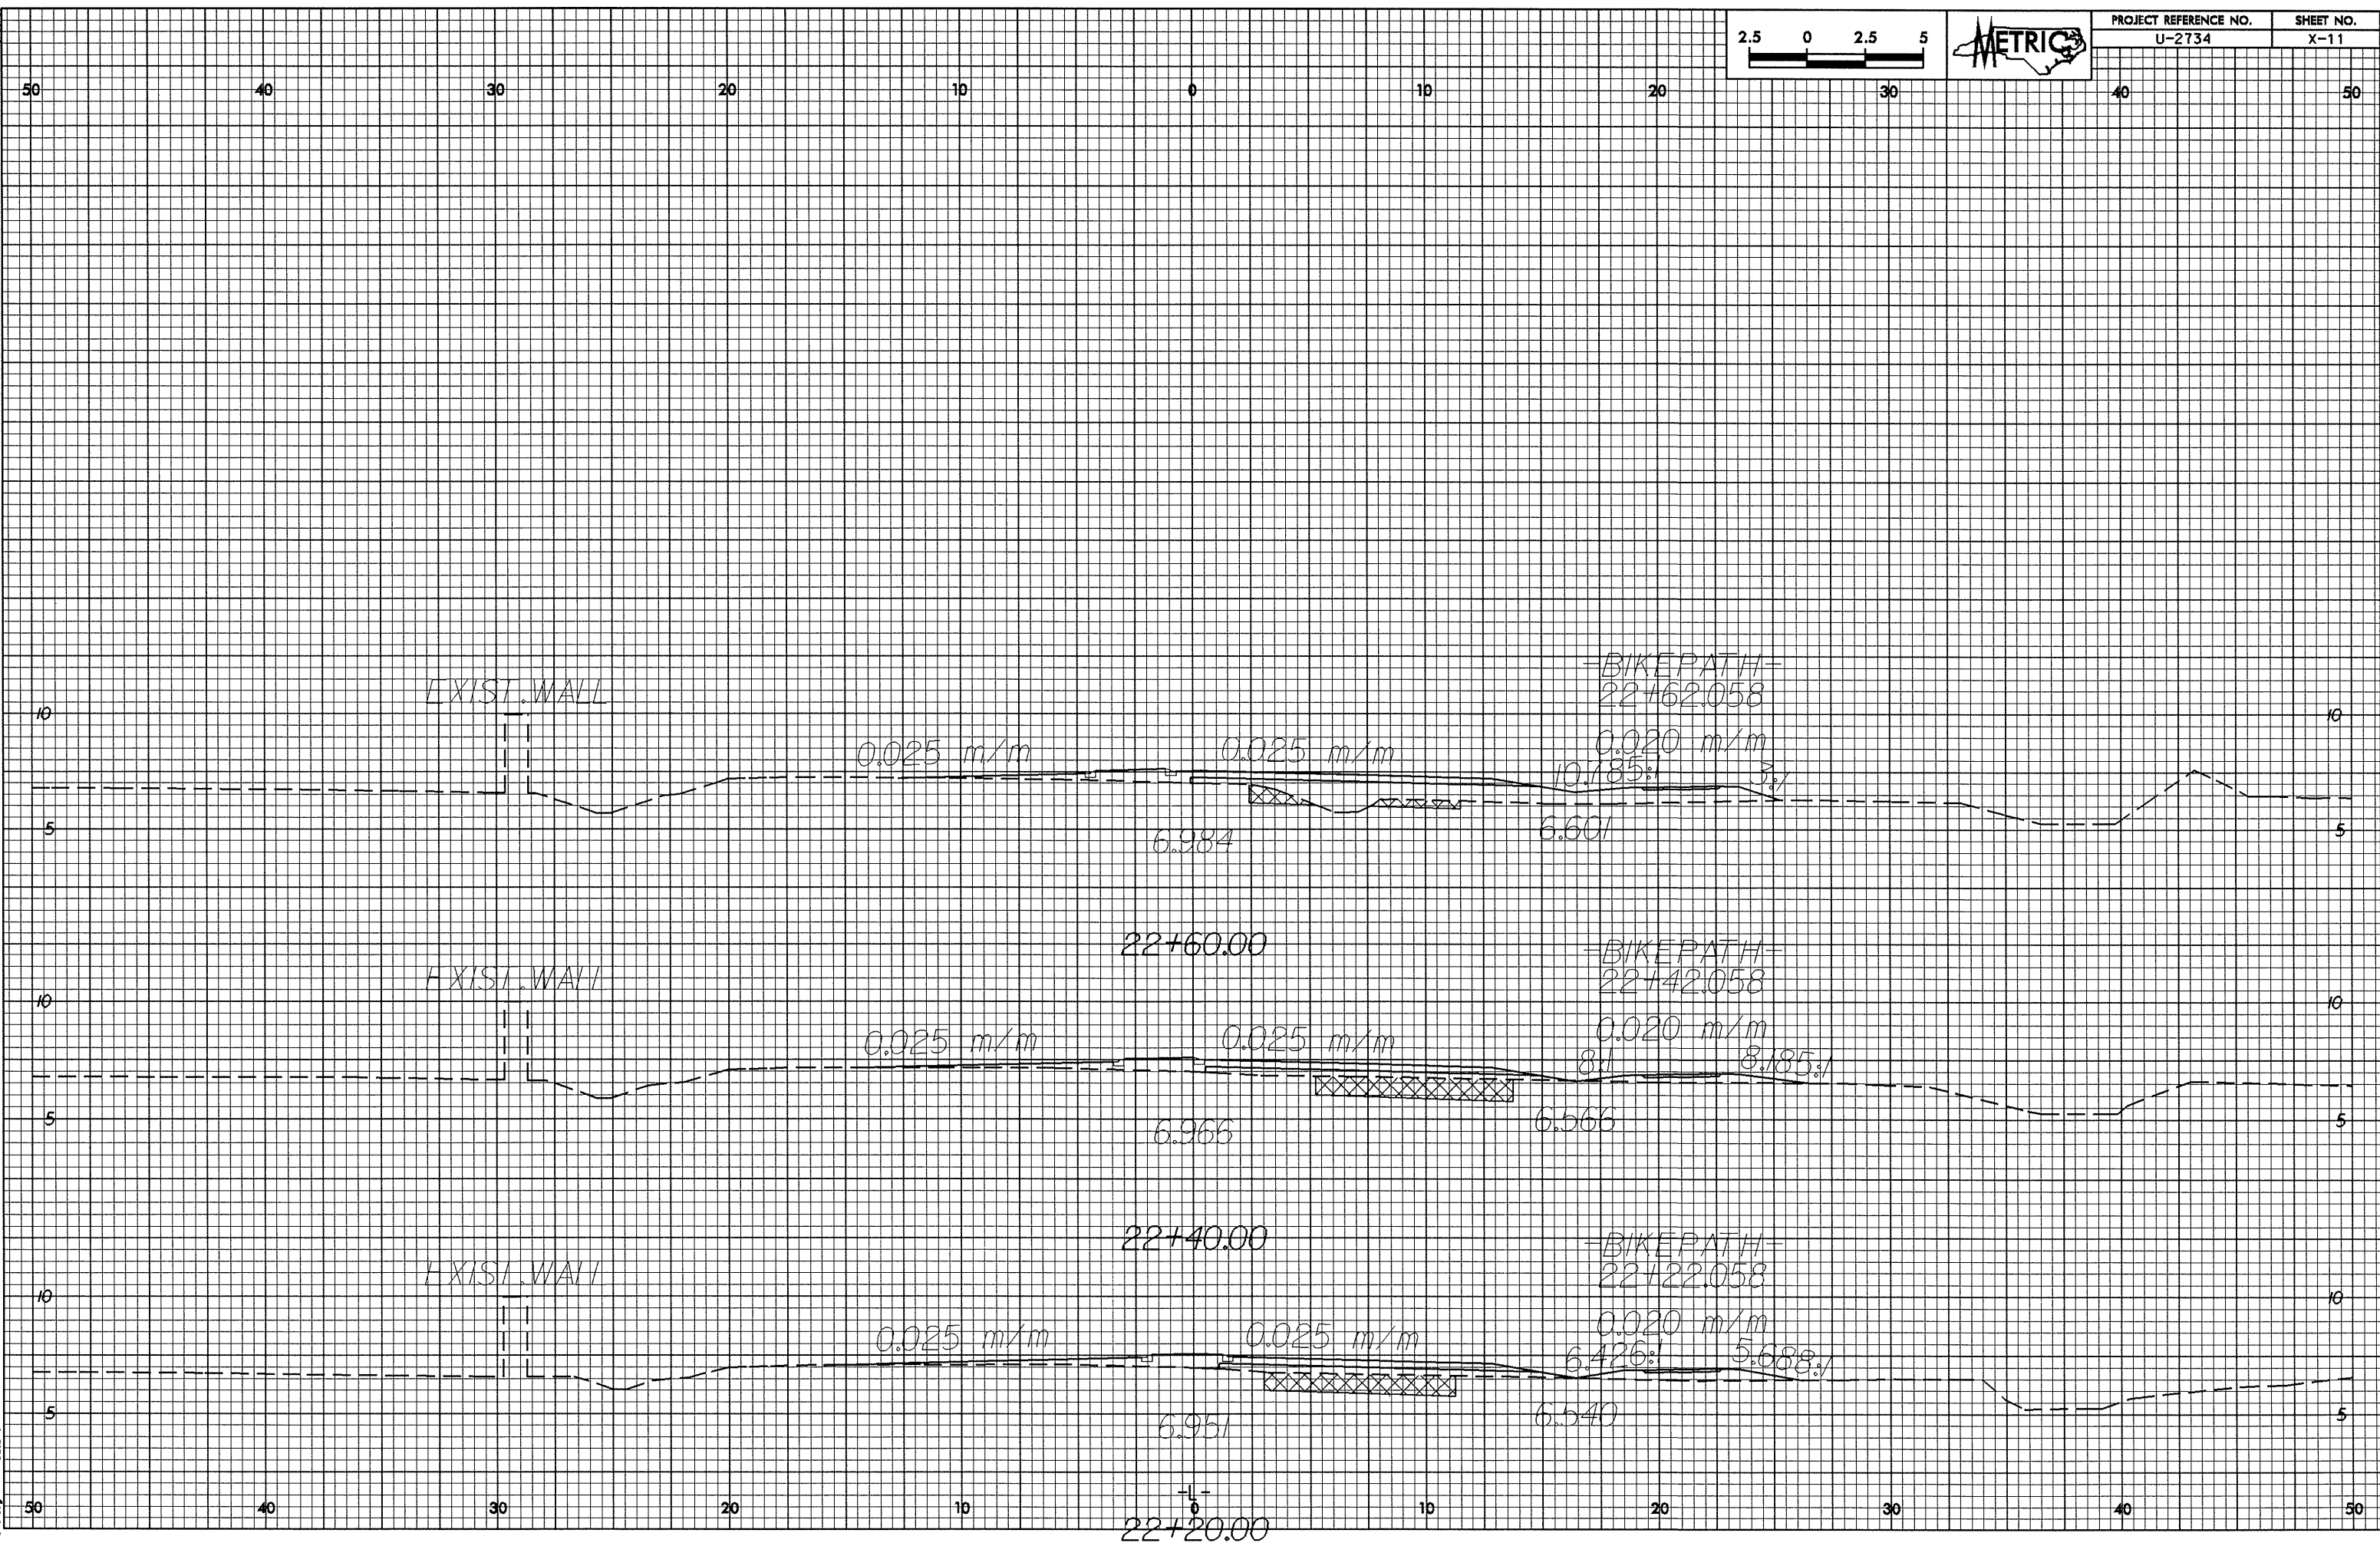

22+20.00