



0.25/25

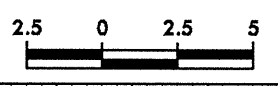

PROJECT REFERENCE NO. U-2734	SHEET NO. X-8
---------------------------------	------------------

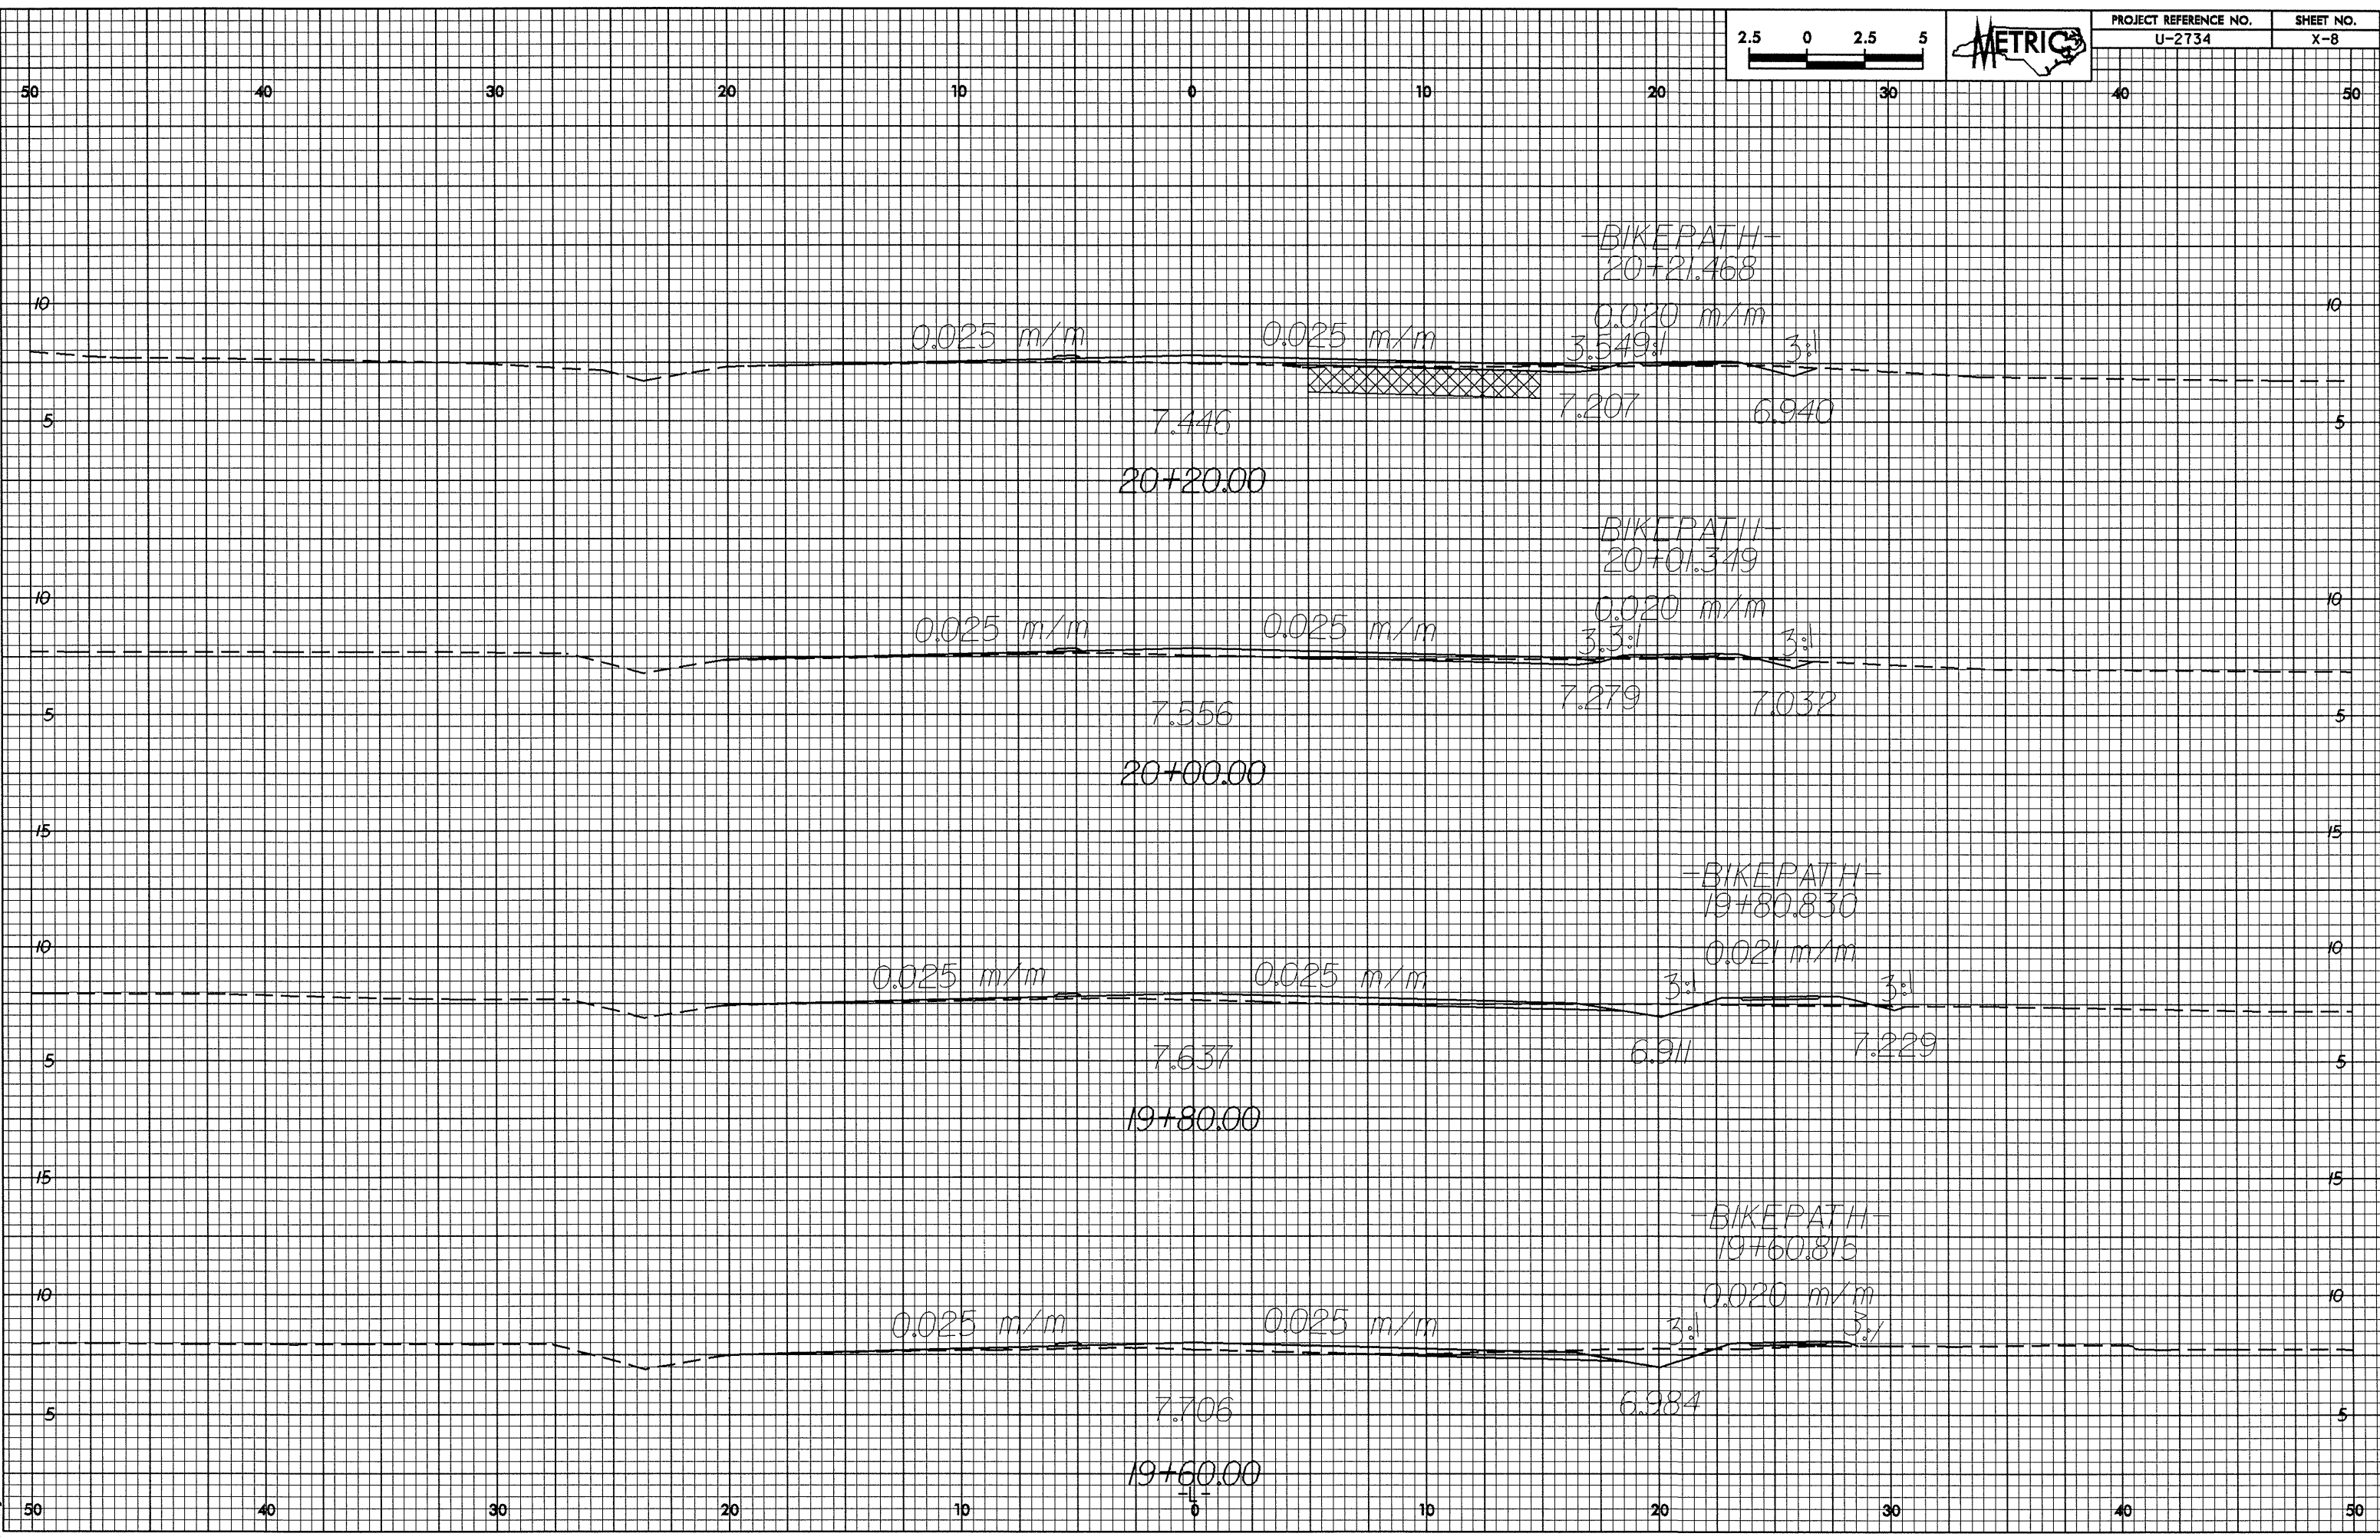

23-Jan-2009 10:19
Supting AT R0027821.e-001