

30

20

10

30



20

10

30

20

10

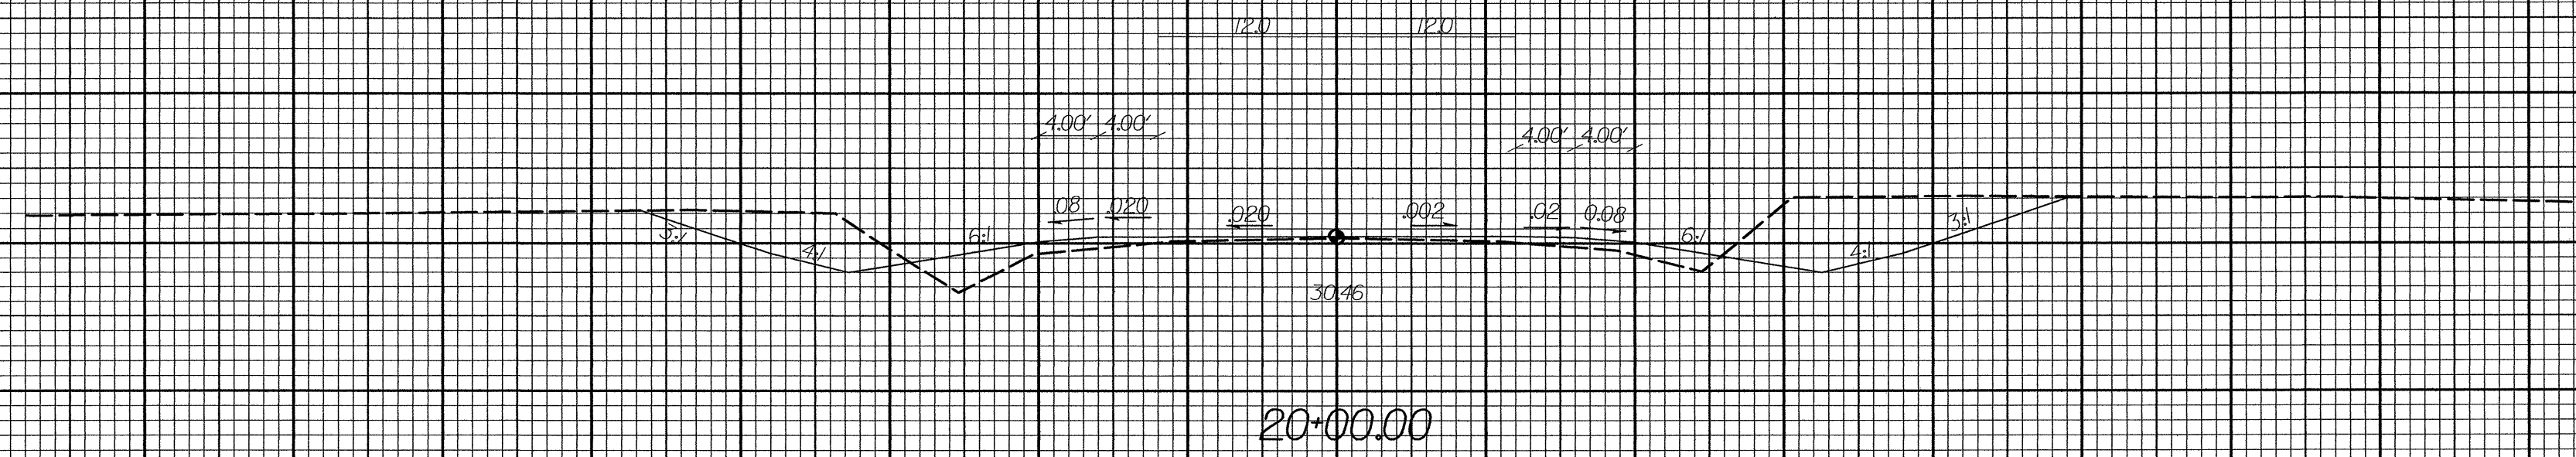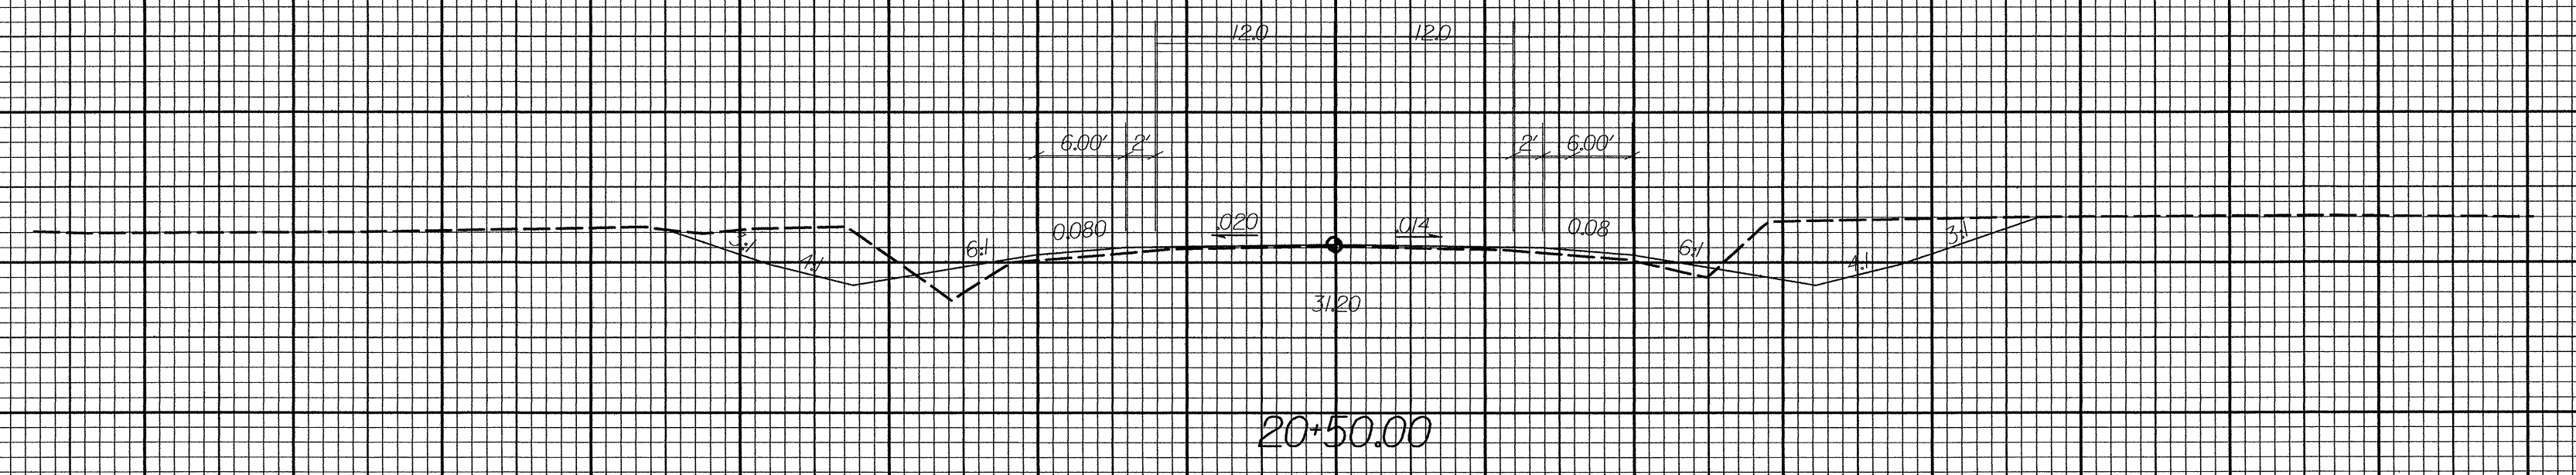

