
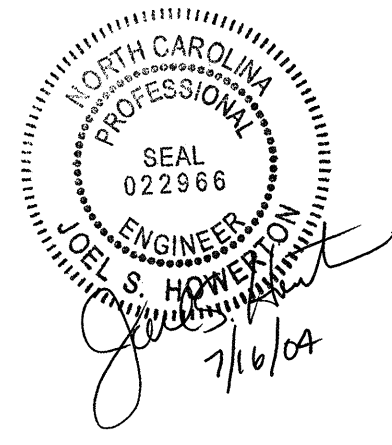
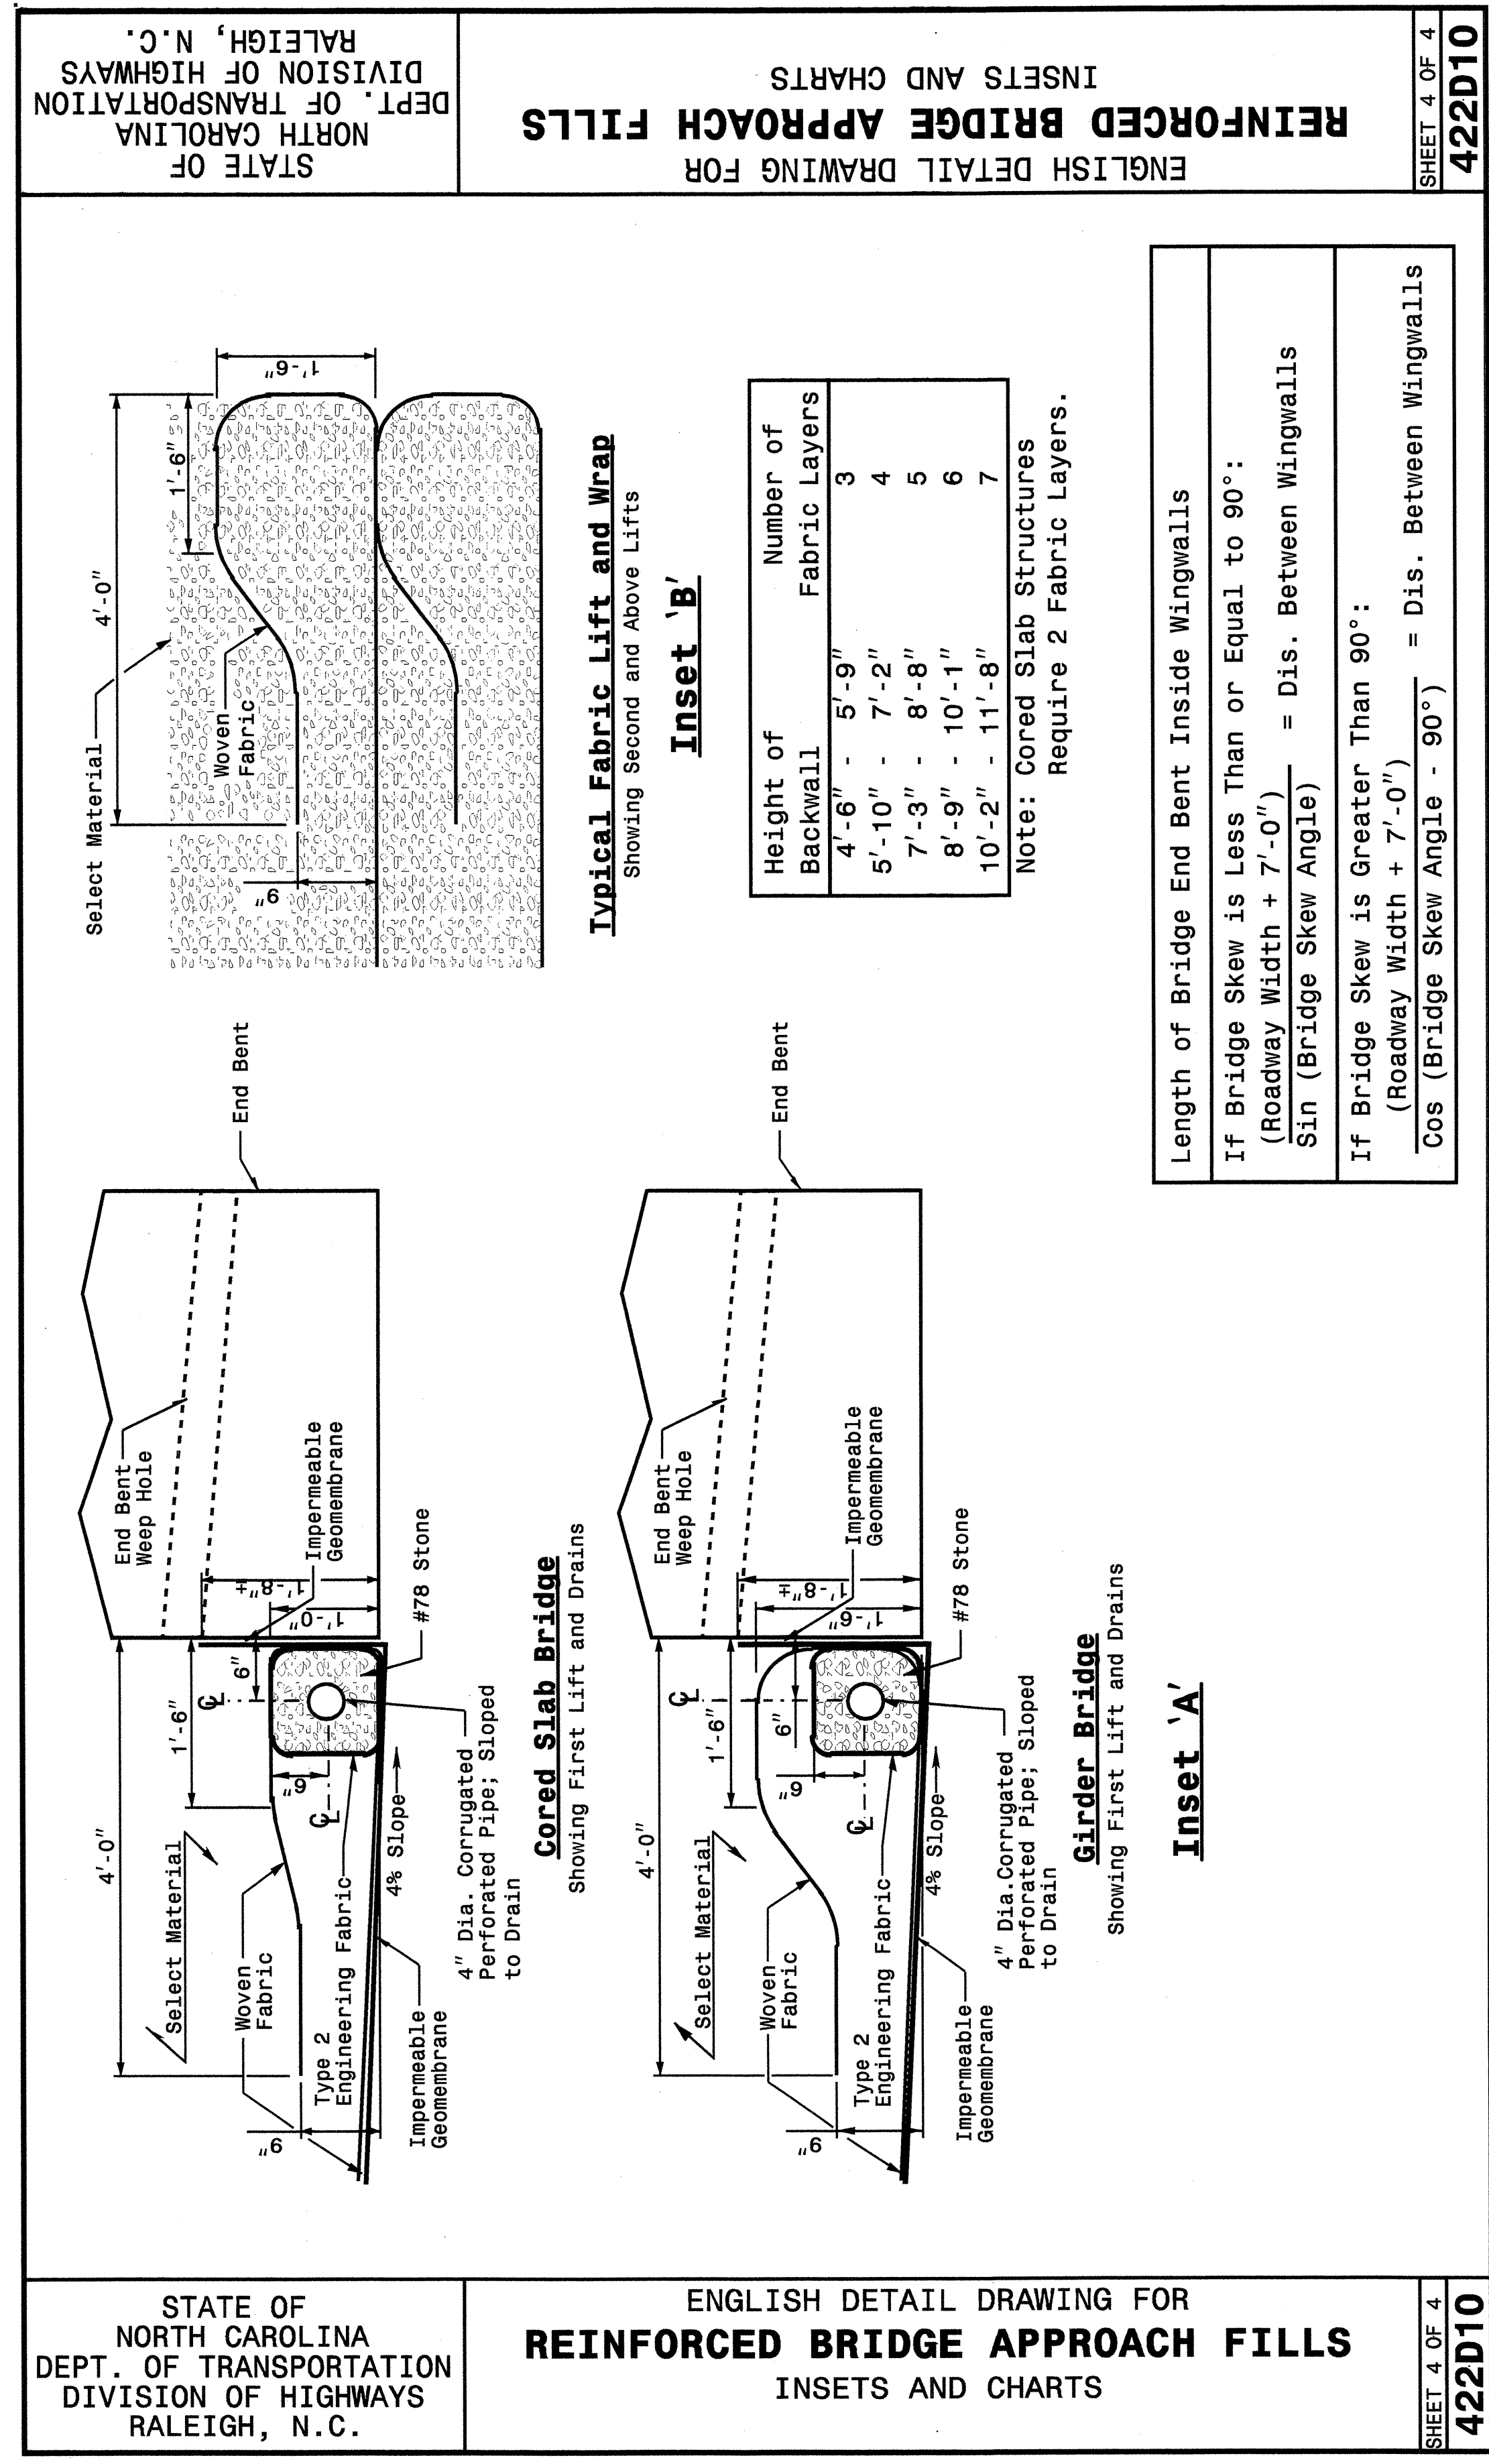


20-MAY-2004 14:52
 W:\Section Details\stdstodetails\422d10\0422d10.dgn
 saved as
 enclward AT 05:21:26

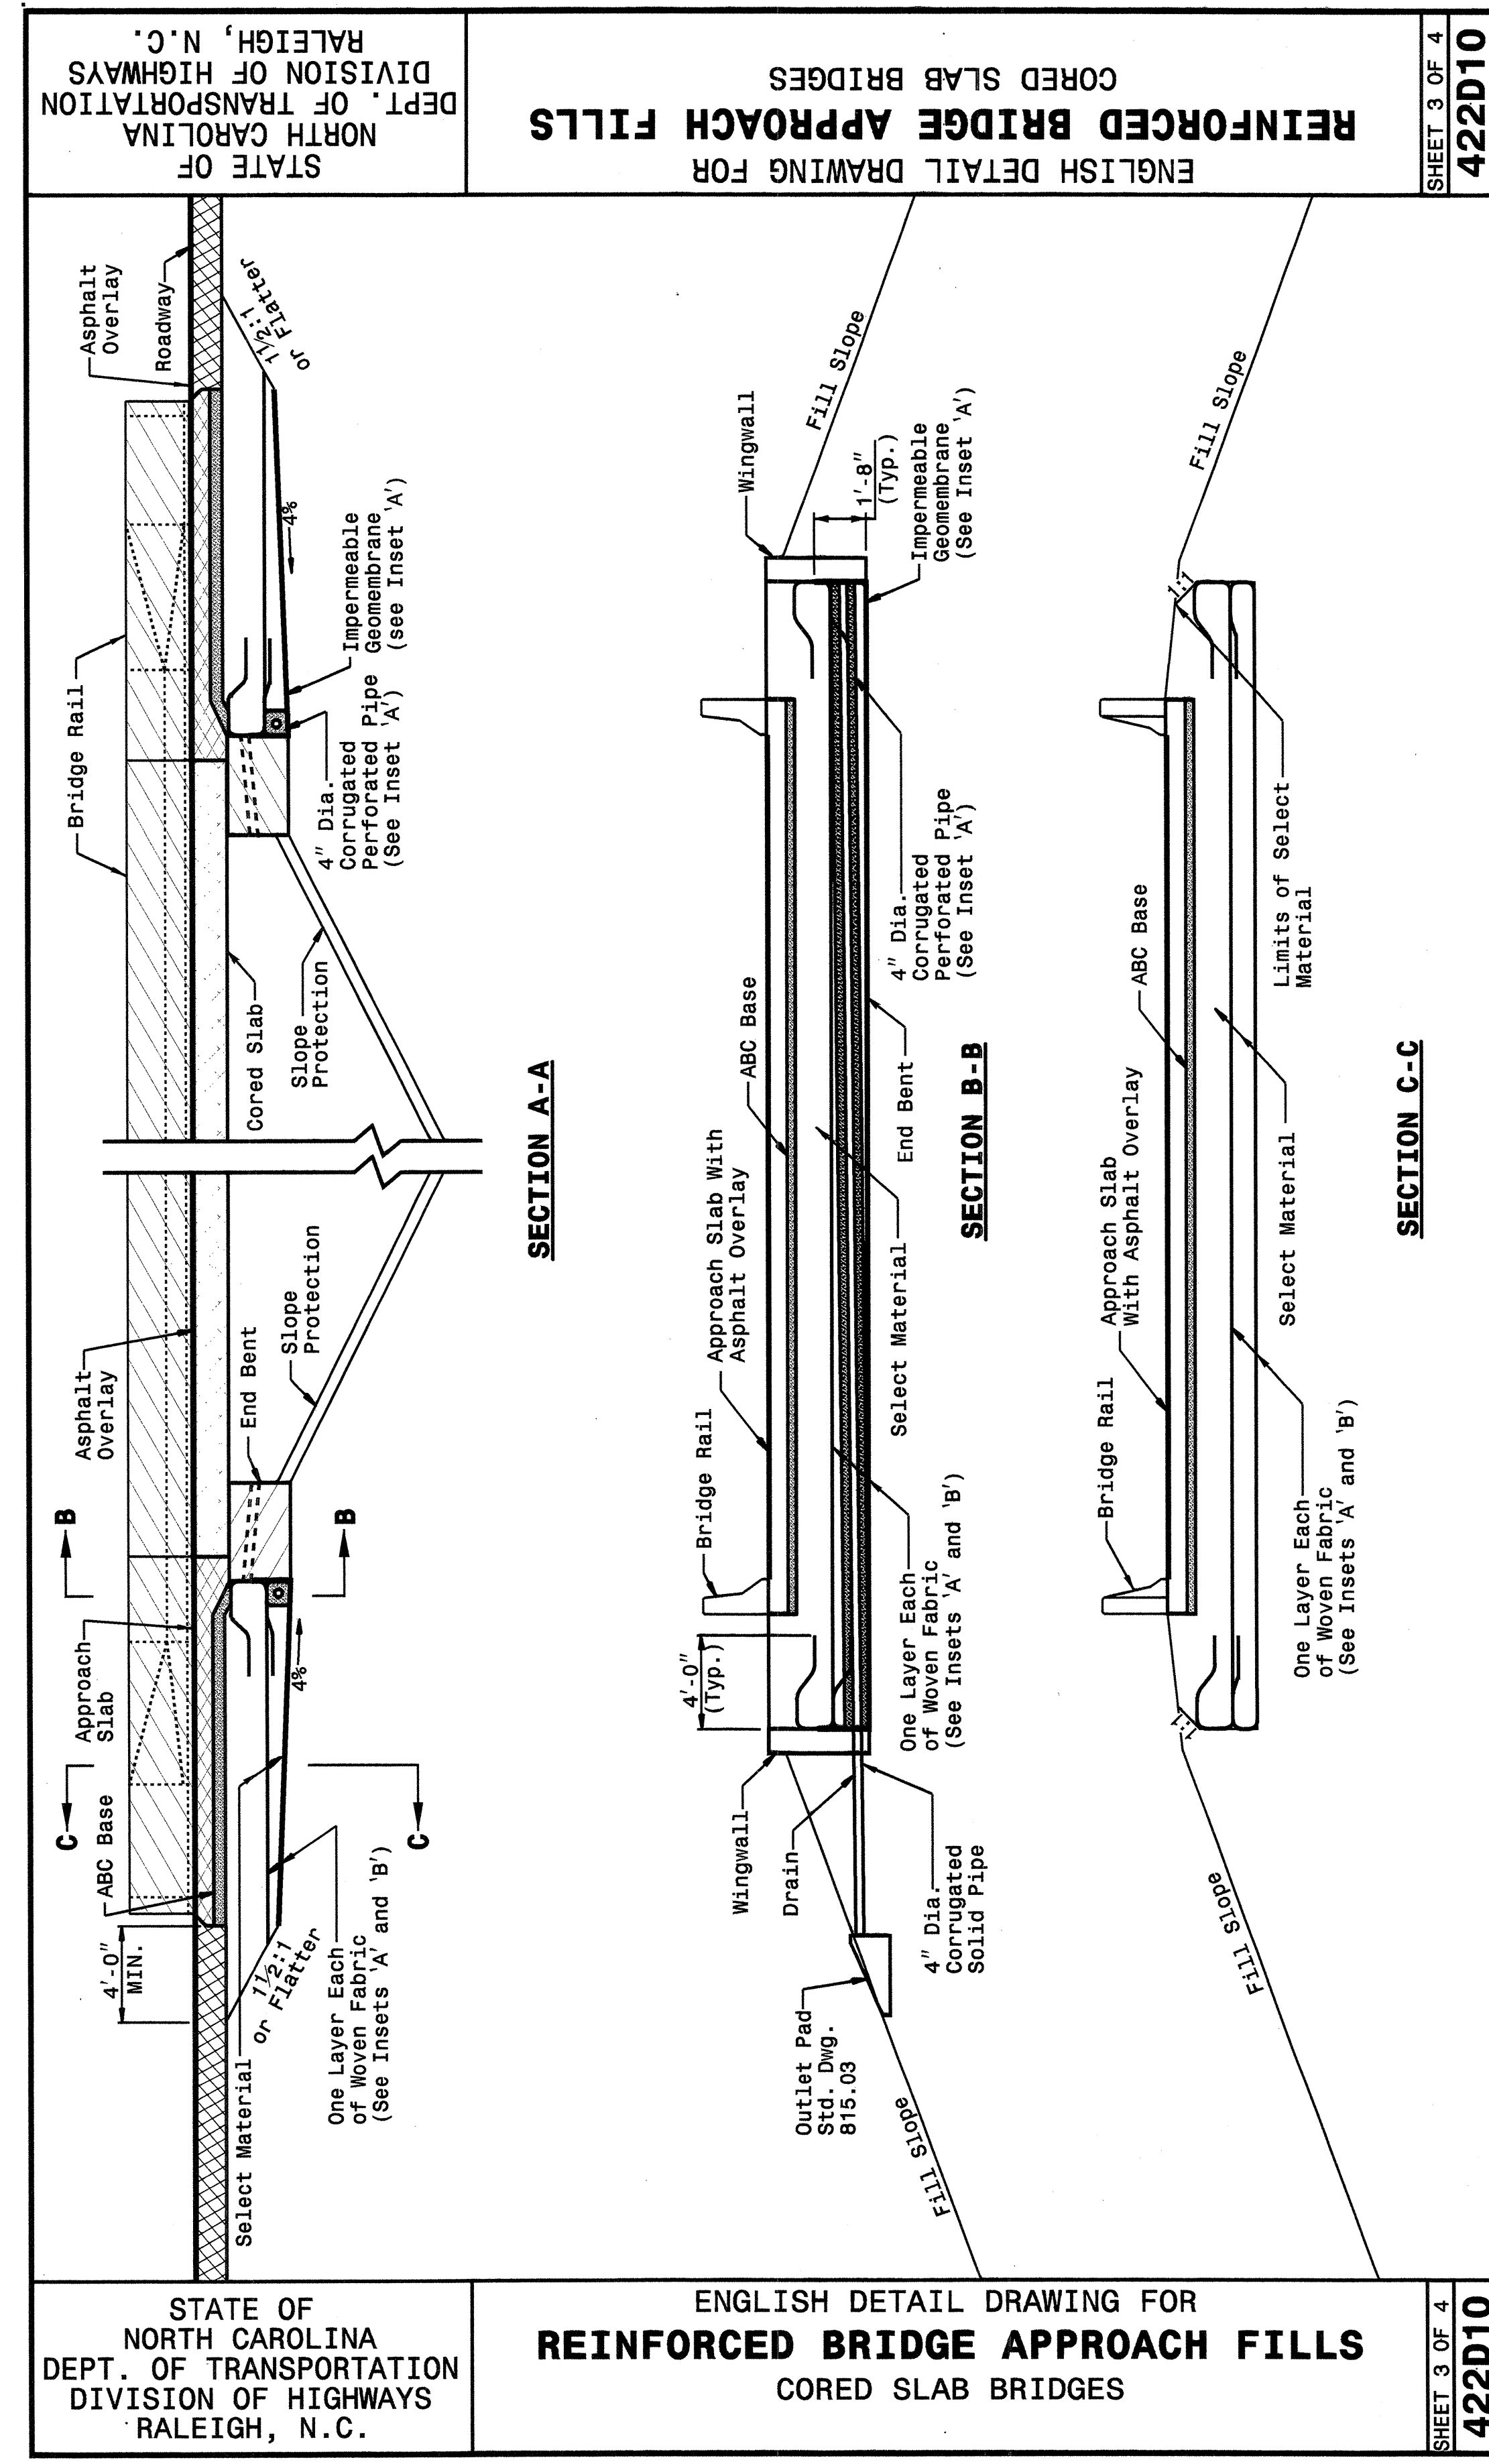

DESIGN SERVICES UNIT
STANDARDS AND SPECIAL DESIGN
Office 919-250-4128 FAX 919-250-4119

SEE PLATE FOR TITLE

ORIGINAL BY: 2002 STANDARDS DATE: 01-15-02
 MODIFIED BY: E.E. WARD DATE: 03-26-03
 CHECKED BY: *[Signature]* DATE: 5-20-04
 FILE SPEC.: stds/02stdstodetails/english/422d10.dgn