




A

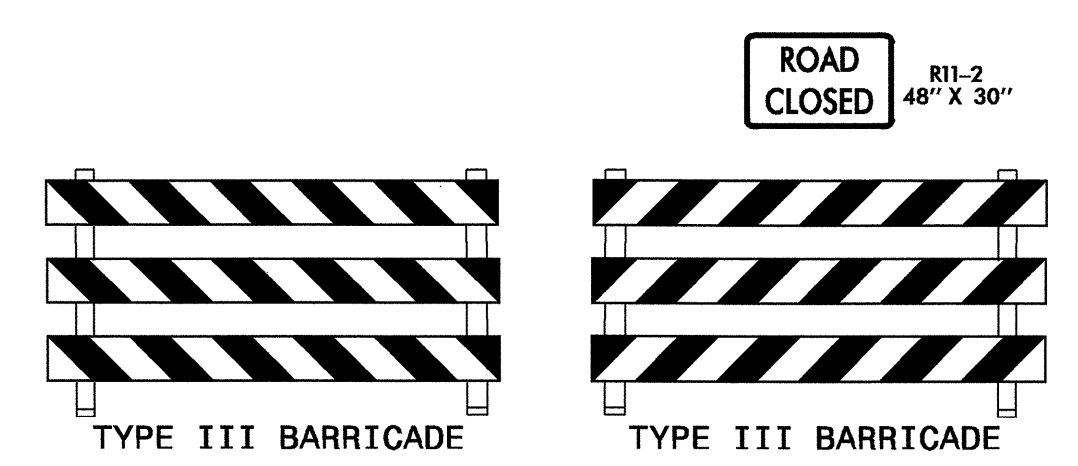

B

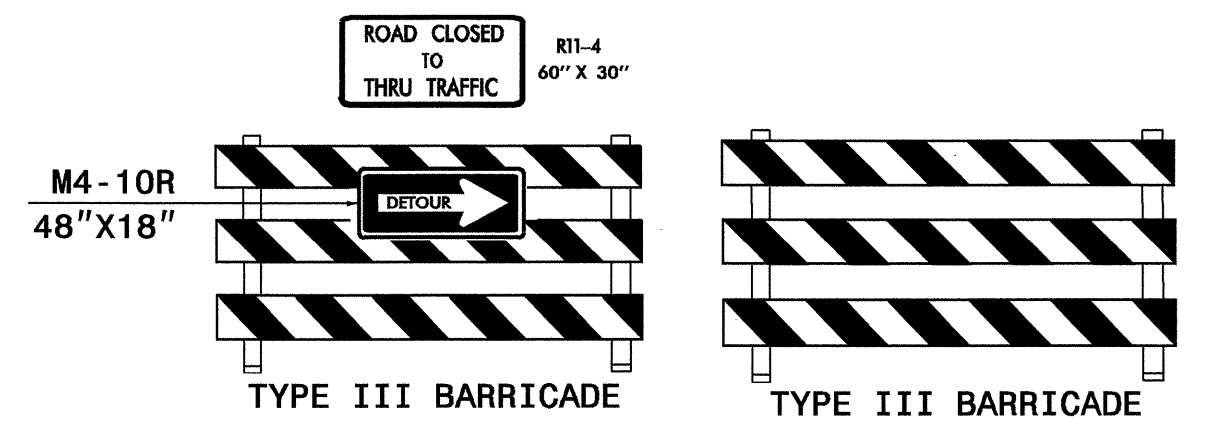

H

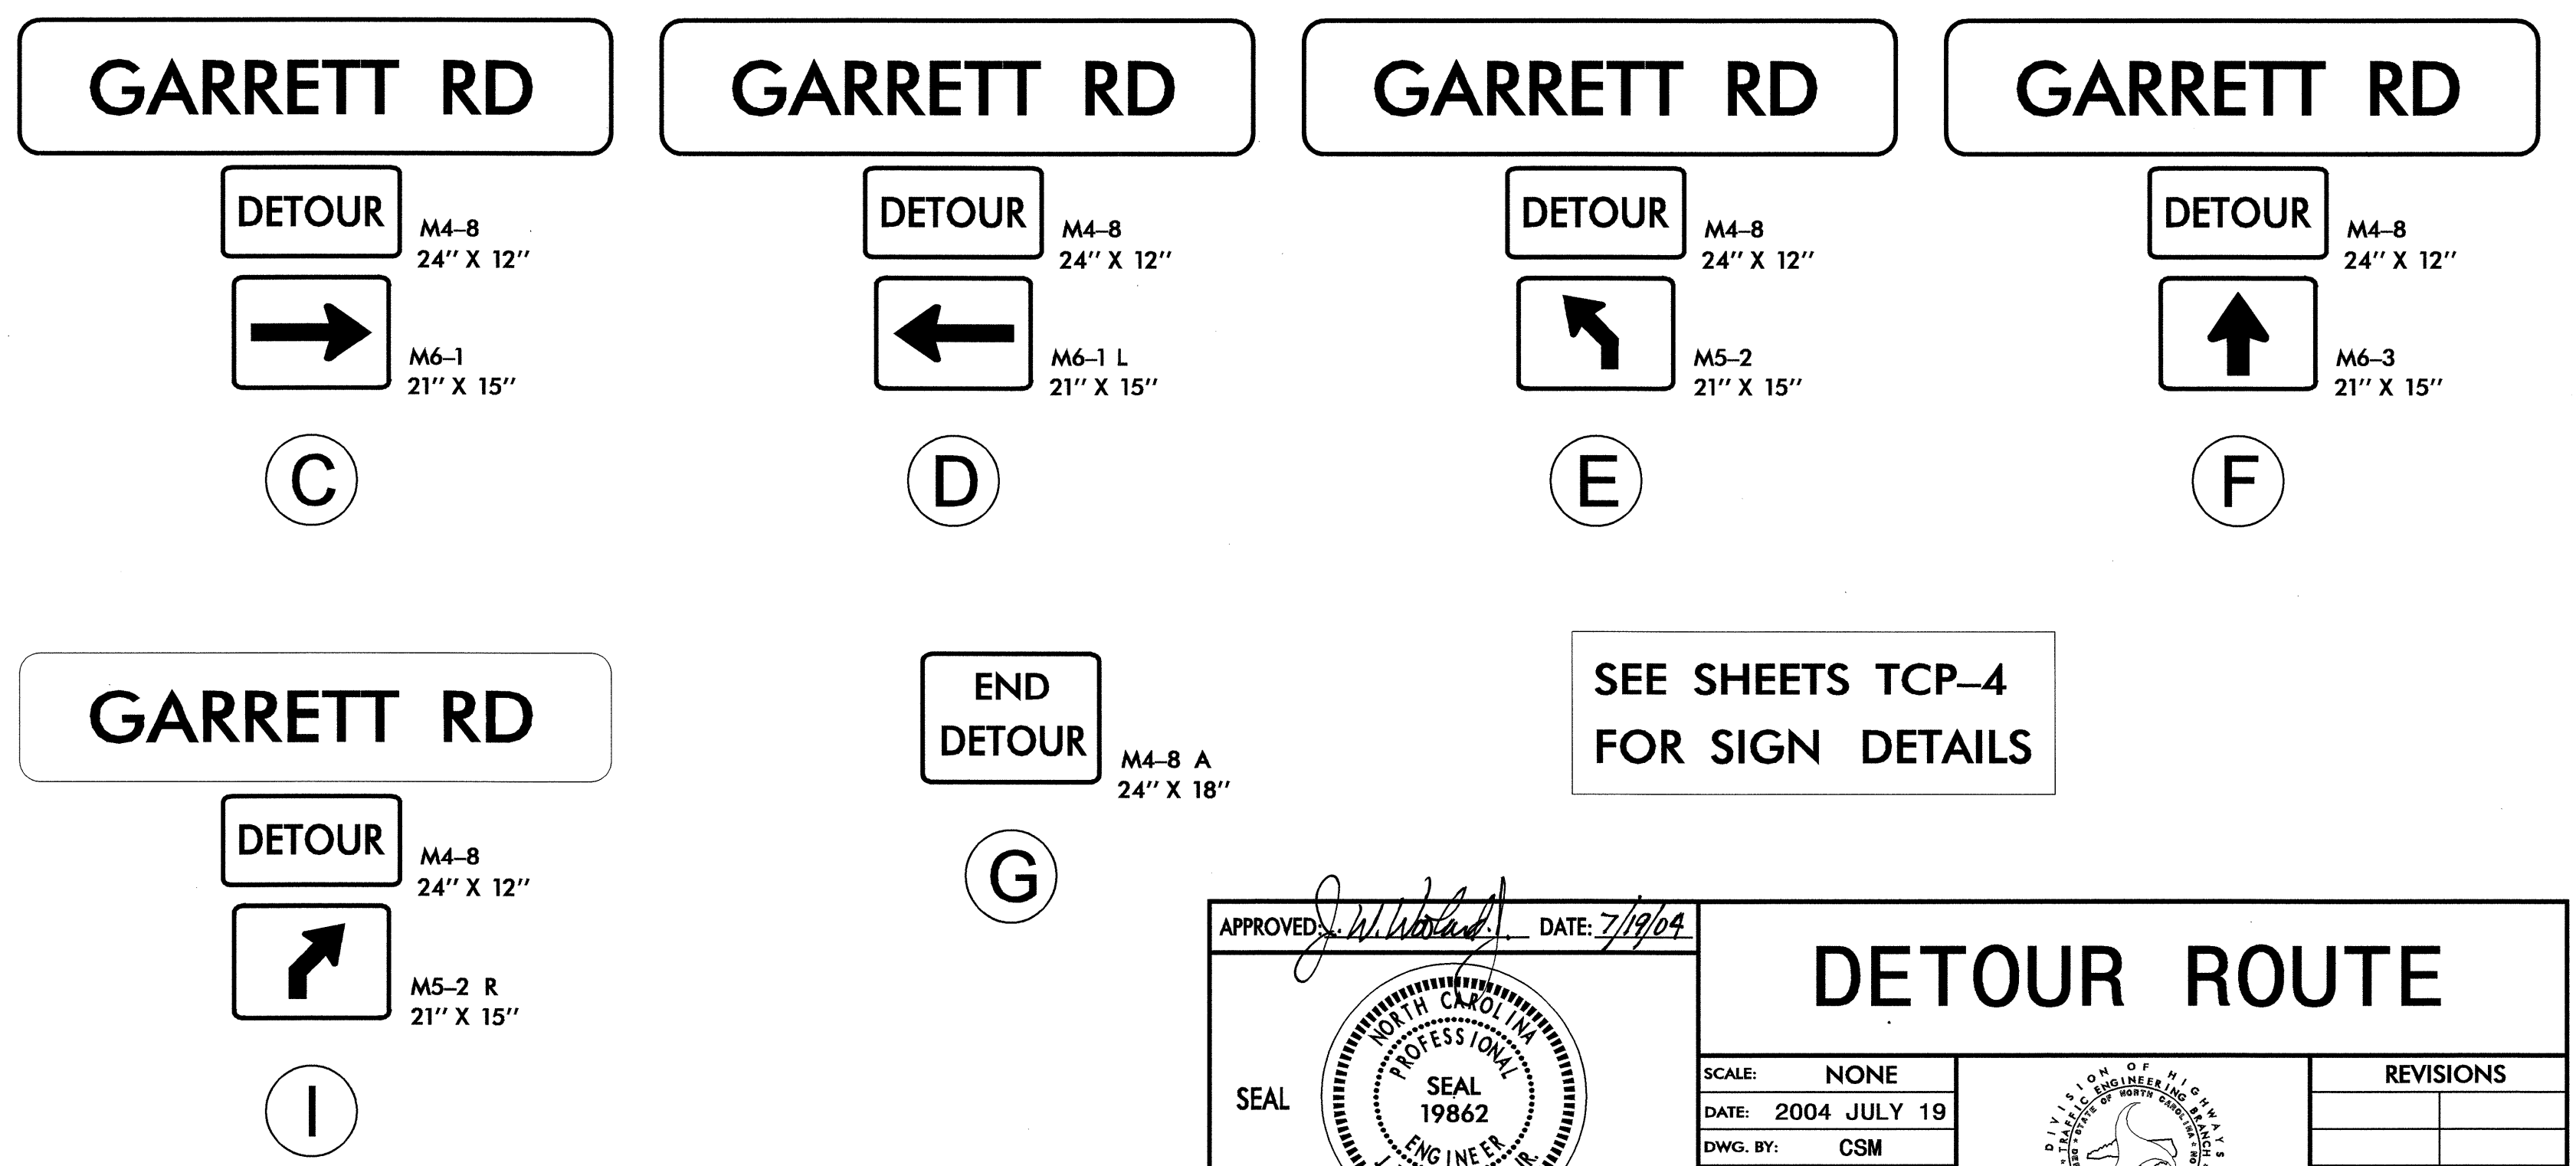

SEE SHEETS TCP-4 FOR SIGN DETAILS

APPROVED:	DATE: 7/19/04		<h2 style="text-align: center;">DETOUR ROUTE</h2>								
<table border="1"> <tr> <td>SCALE: NONE</td> <td rowspan="4"> </td> </tr> <tr> <td>DATE: 2004 JULY 19</td> </tr> <tr> <td>DWG. BY: CSM</td> </tr> <tr> <td>DESIGN BY: CSM</td> </tr> </table>				SCALE: NONE		DATE: 2004 JULY 19	DWG. BY: CSM	DESIGN BY: CSM	<table border="1"> <tr> <th>REVISIONS</th> </tr> <tr> <td> </td> </tr> <tr> <td> </td> </tr> <tr> <td> </td> </tr> </table>	REVISIONS	
SCALE: NONE											
DATE: 2004 JULY 19											
DWG. BY: CSM											
DESIGN BY: CSM											
REVISIONS											