



8/23/99

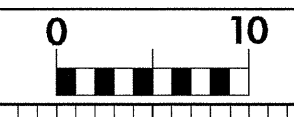

PROJ. REFERENCE NO.	SHEET NO.
B-3901	X-4

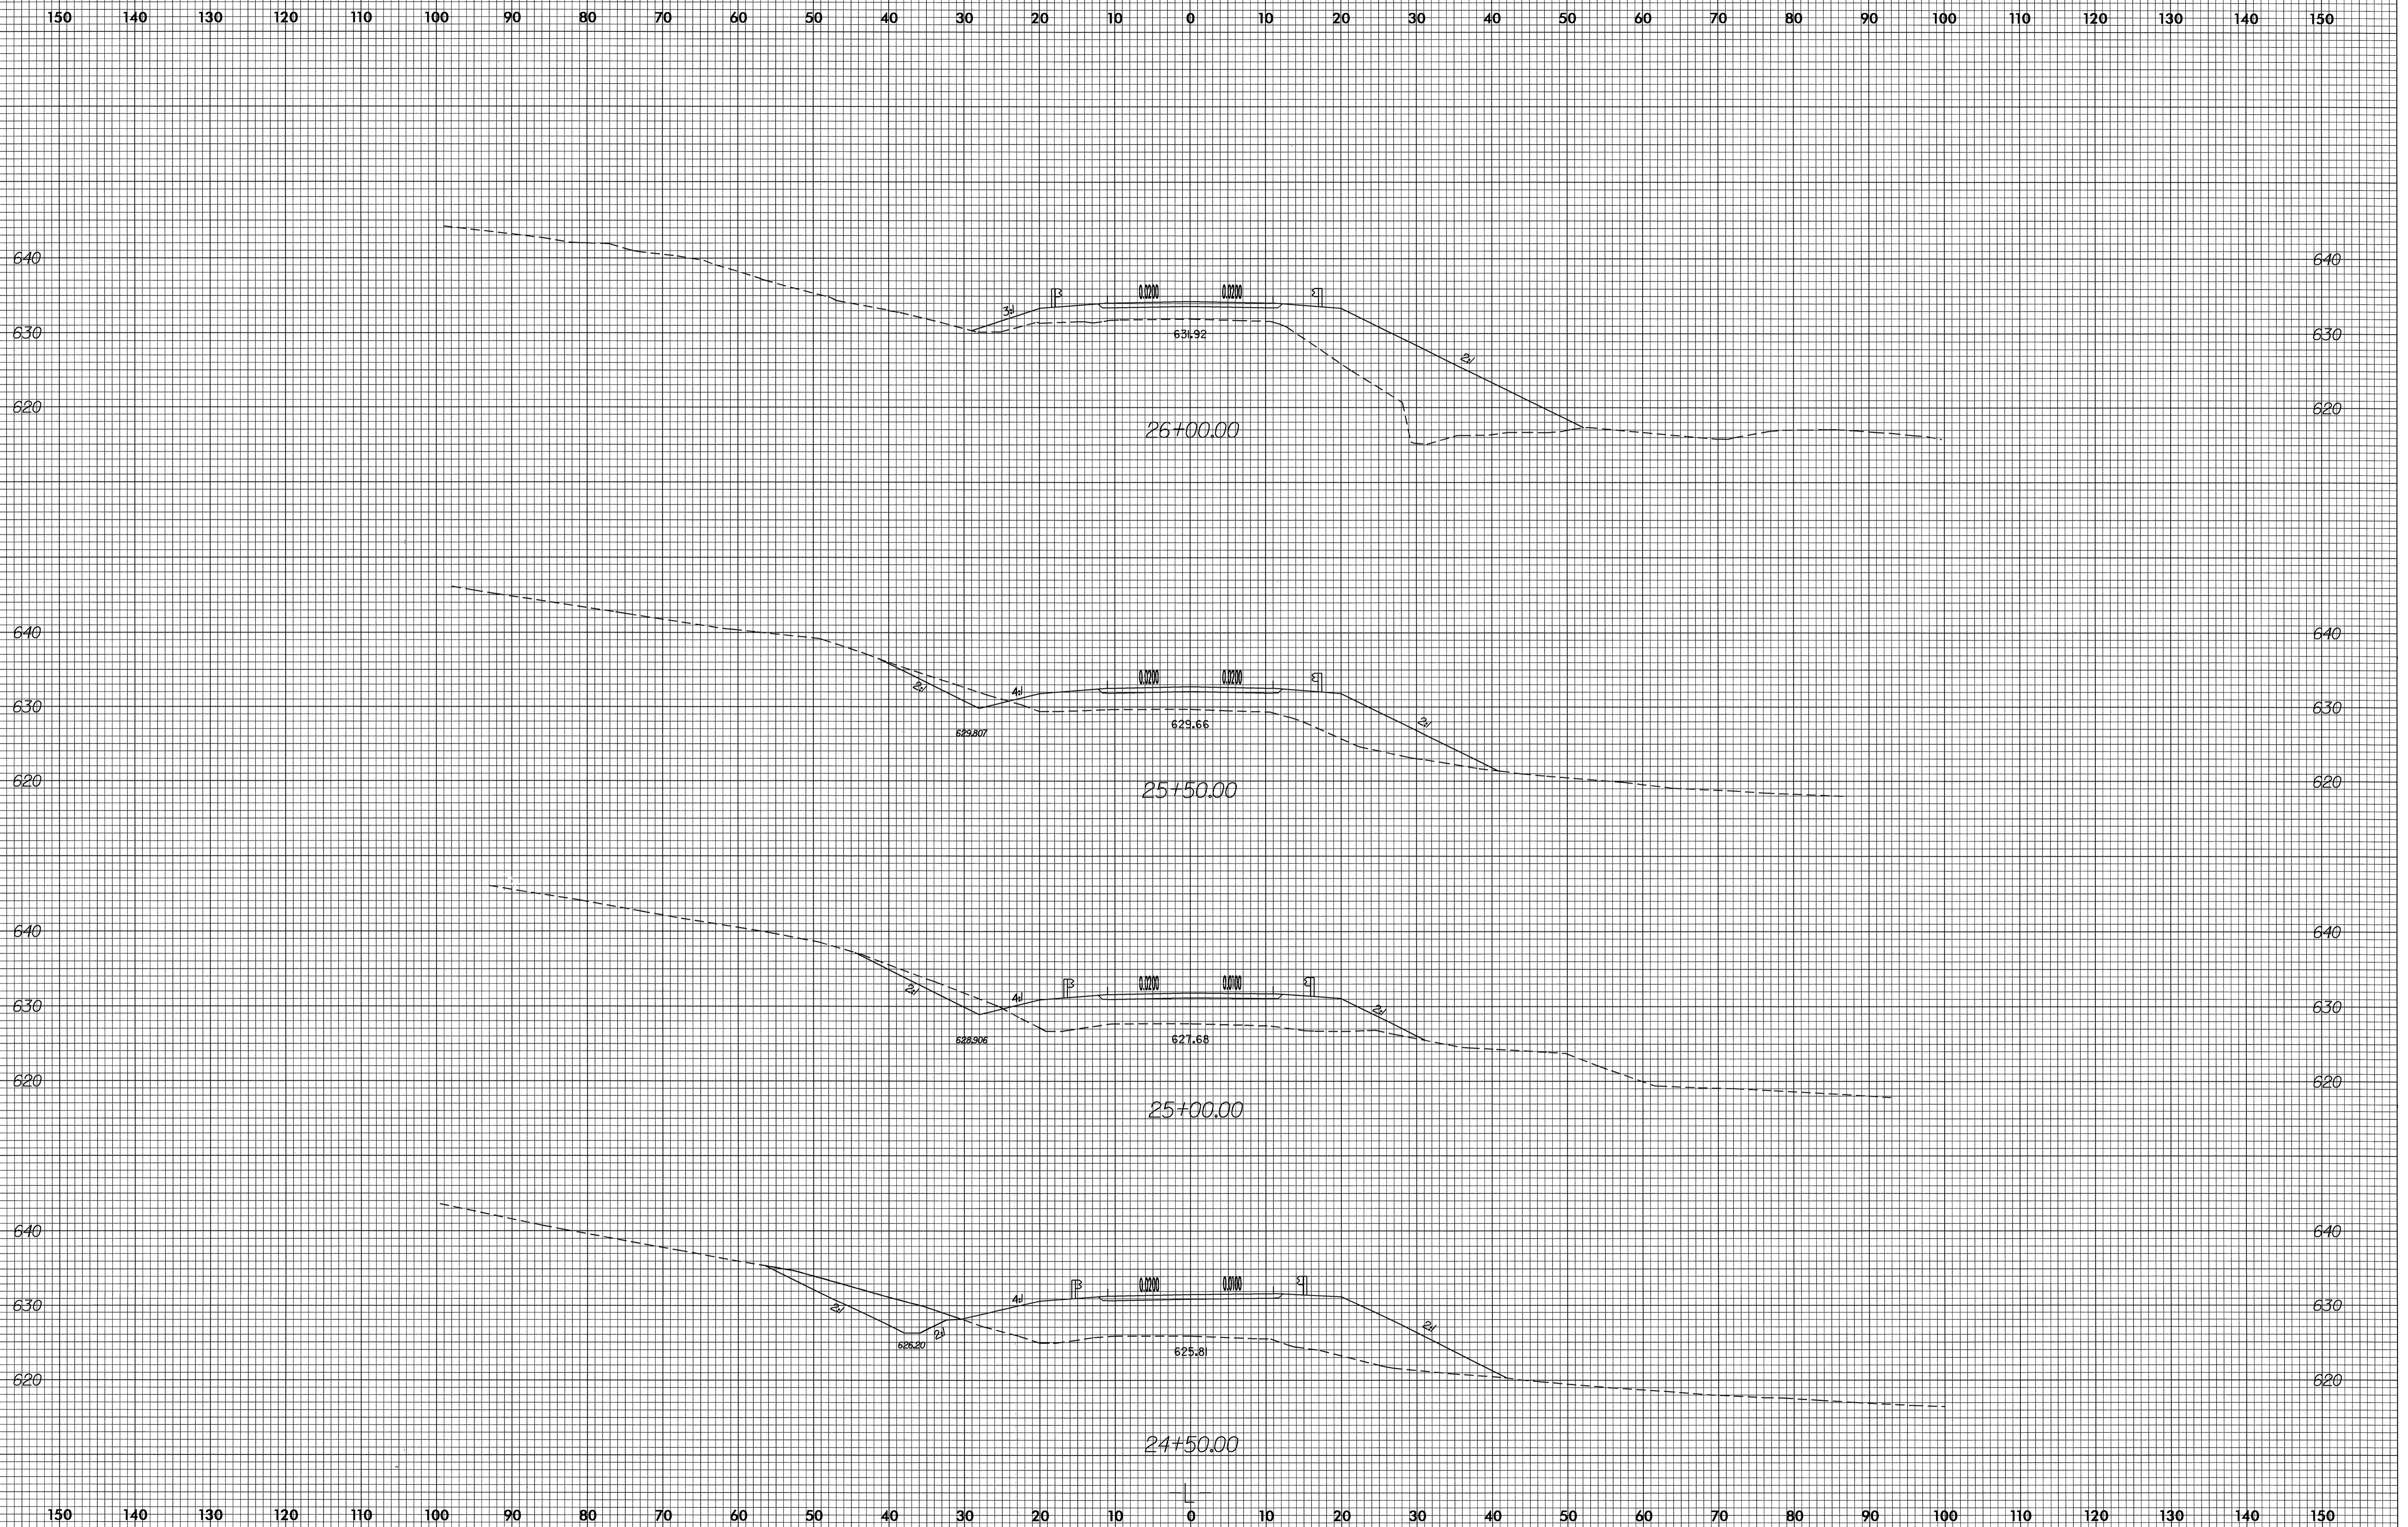

5-JUL-2004 10:11
C:\msdcs\New_B3901_rdy_1xpl.dgn
11/15/04