

PLAN OF APPROACH SLAB AT END BENT #1


PLAN OF APPROACH SLAB AT END BENT #2

\*\* RADIAL DIMENSIONS

PROJECT NO. B-1019  
ANSON COUNTY  
 STATION: 14+94.156 -L-

SHEET 2 OF 4

STATE OF NORTH CAROLINA DEPARTMENT OF TRANSPORTATION RALEIGH					
BRIDGE APPROACH SLAB FOR FLEXIBLE PAVEMENT WITH BARRIER RAIL					
REVISIONS					
NO.	BY:	DATE:	NO.	BY:	DATE:
1			3		
2			4		
					SHEET NO. S-33
					TOTAL SHEETS 35

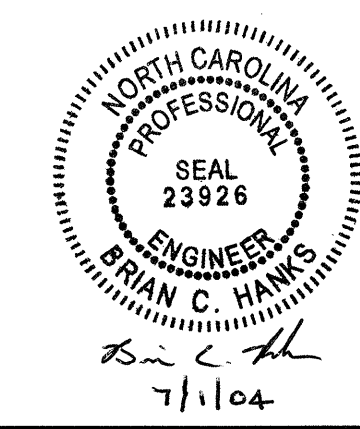

DRAWN BY : D. G. ELY DATE : 04/28/04  
 CHECKED BY : K. K. PUROHIT DATE : 05/26/04

30-JUN-2004 15:41  
 W:\squadg\bl019\Strr\B1019\_SD\_AS\_01.dgn  
 wparker