




05-APR-2004 09:26  
 W:\Special Details\stds\02\stds to Special Details\metric\422d10\422d10.mxd  
 ericward - 11/05/2004

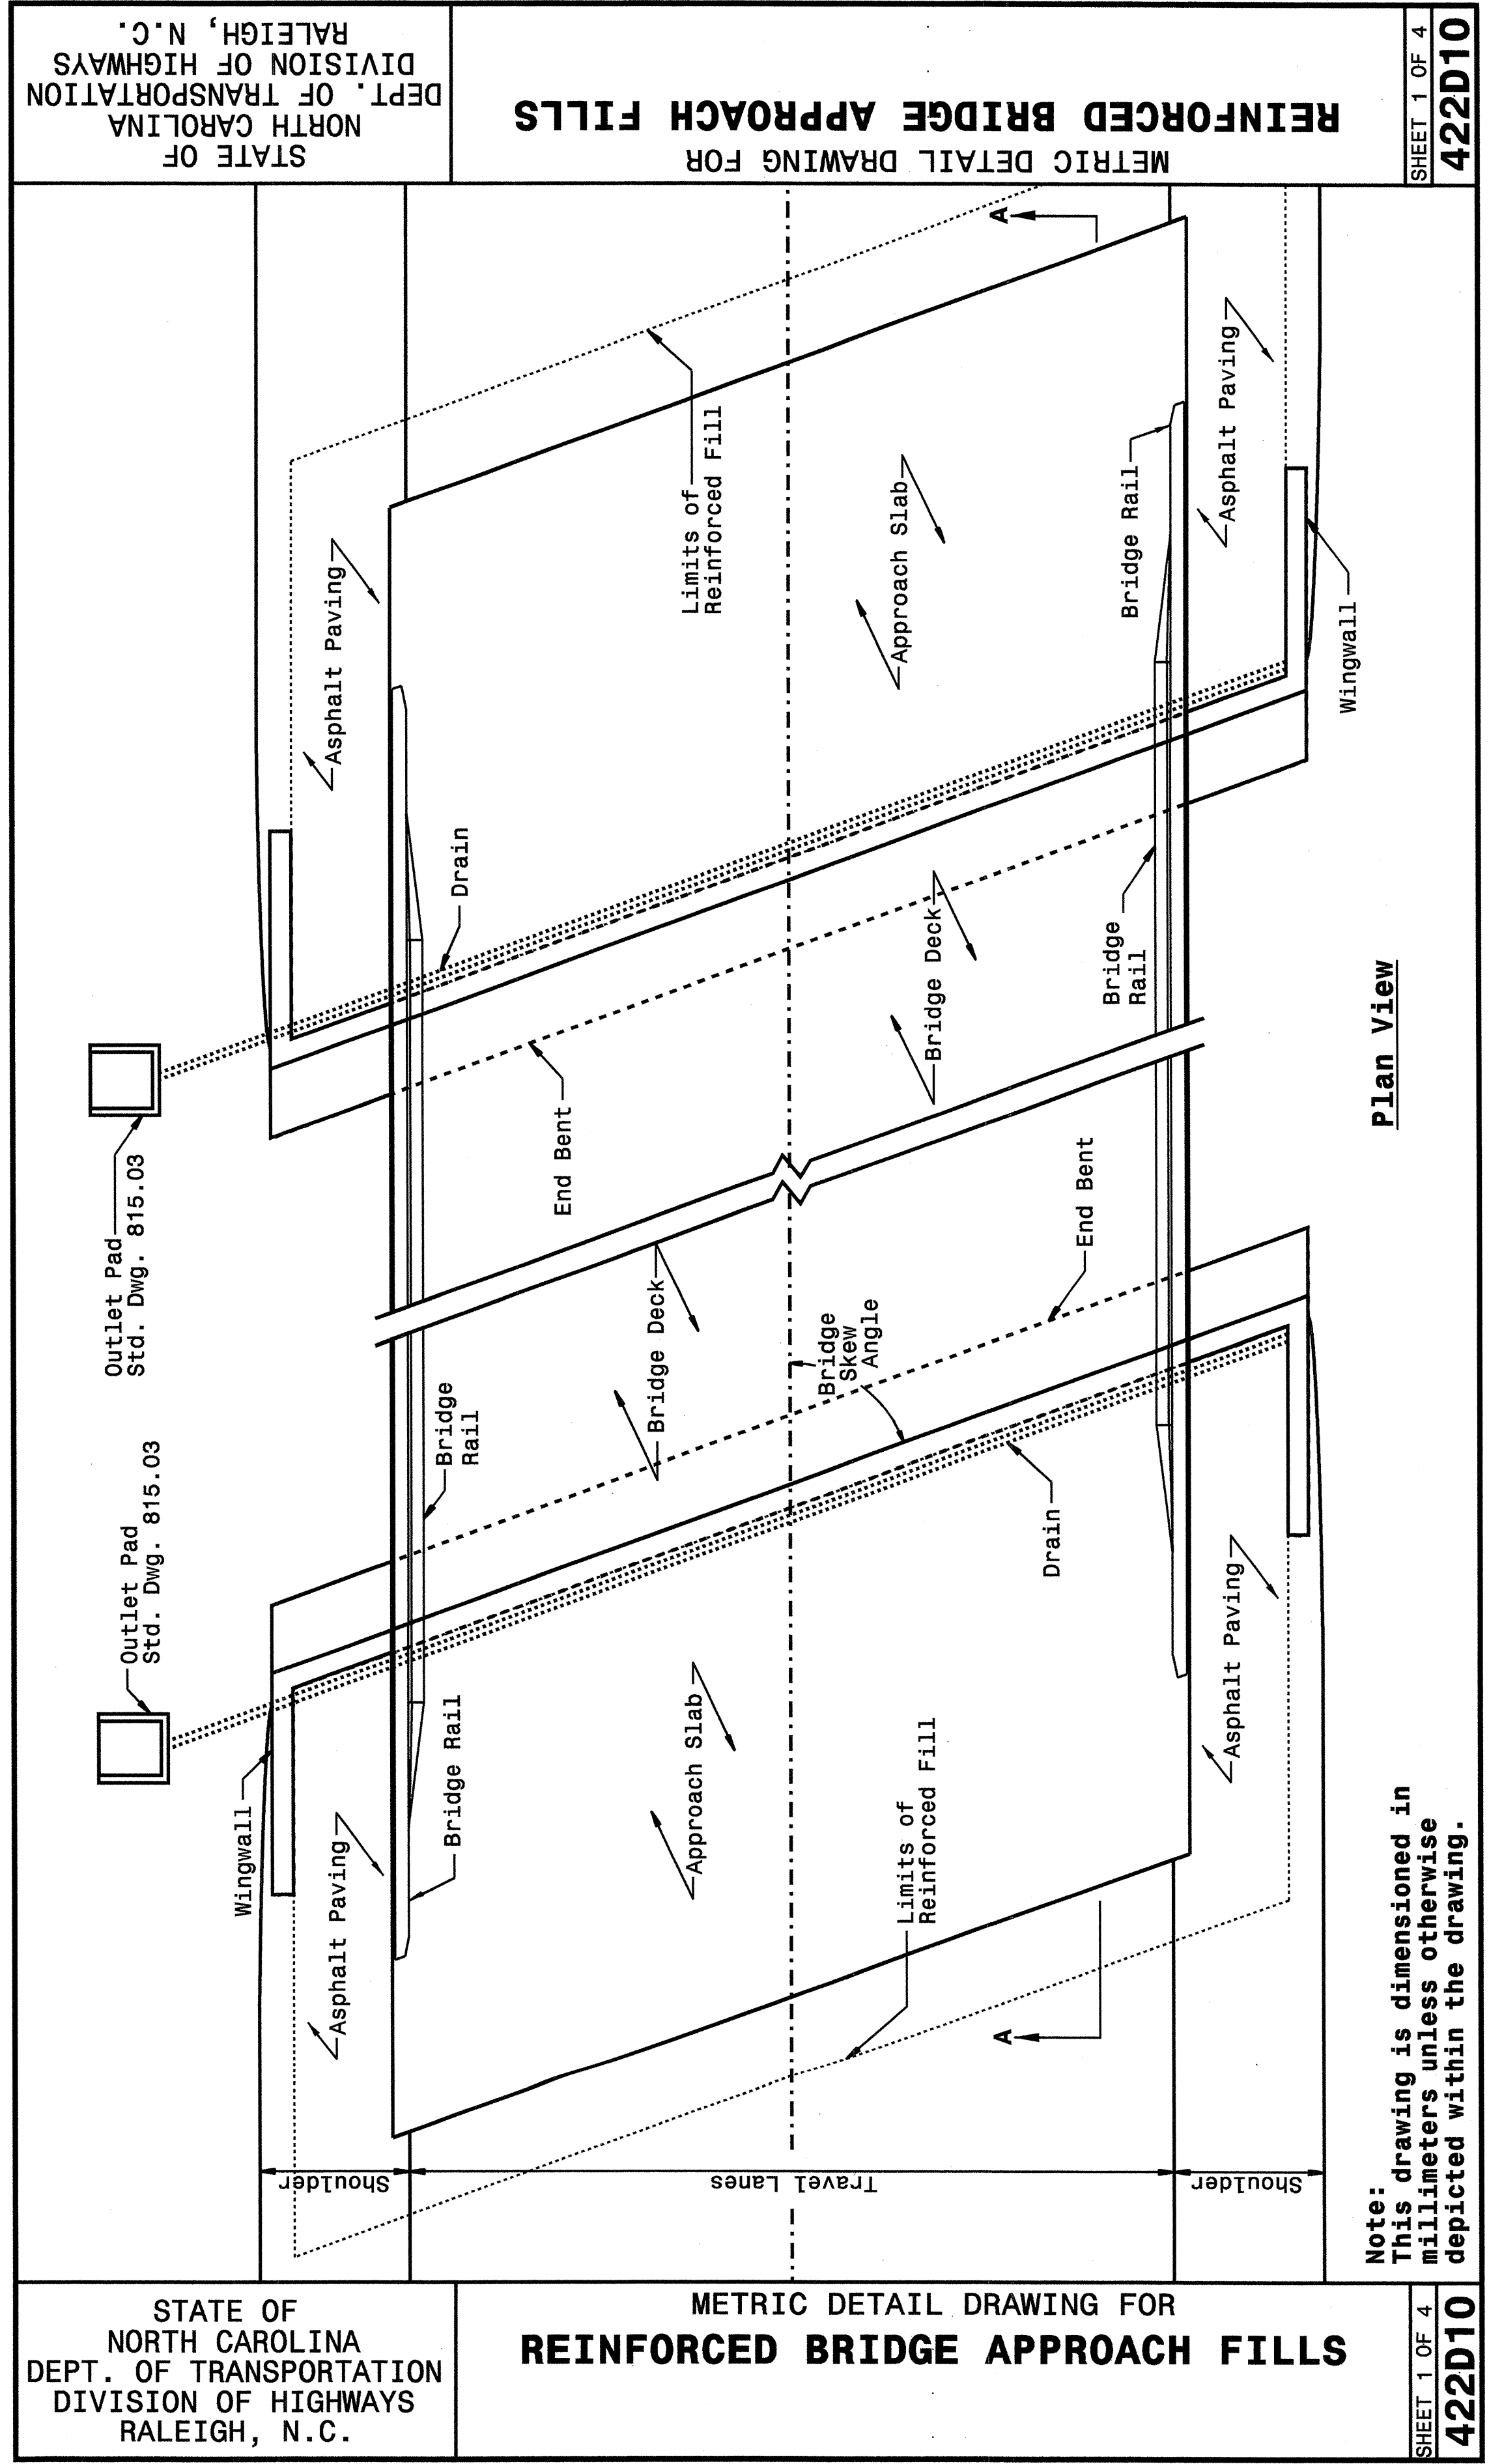

STATE OF  
 NORTH CAROLINA  
 DEPT. OF TRANSPORTATION  
 DIVISION OF HIGHWAYS  
 RALEIGH, N.C.

METRIC DETAIL DRAWING FOR  
**REINFORCED BRIDGE APPROACH FILLS**

SHEET 1 OF 4  
**422D10**


STATE OF  
 NORTH CAROLINA  
 DEPT. OF TRANSPORTATION  
 DIVISION OF HIGHWAYS  
 RALEIGH, N.C.

METRIC DETAIL DRAWING FOR  
**REINFORCED BRIDGE APPROACH FILLS**

SHEET 1 OF 4  
**422D10**

**Note:**  
 This drawing is dimensioned in  
 millimeters unless otherwise  
 depicted within the drawing.

**Plan View**

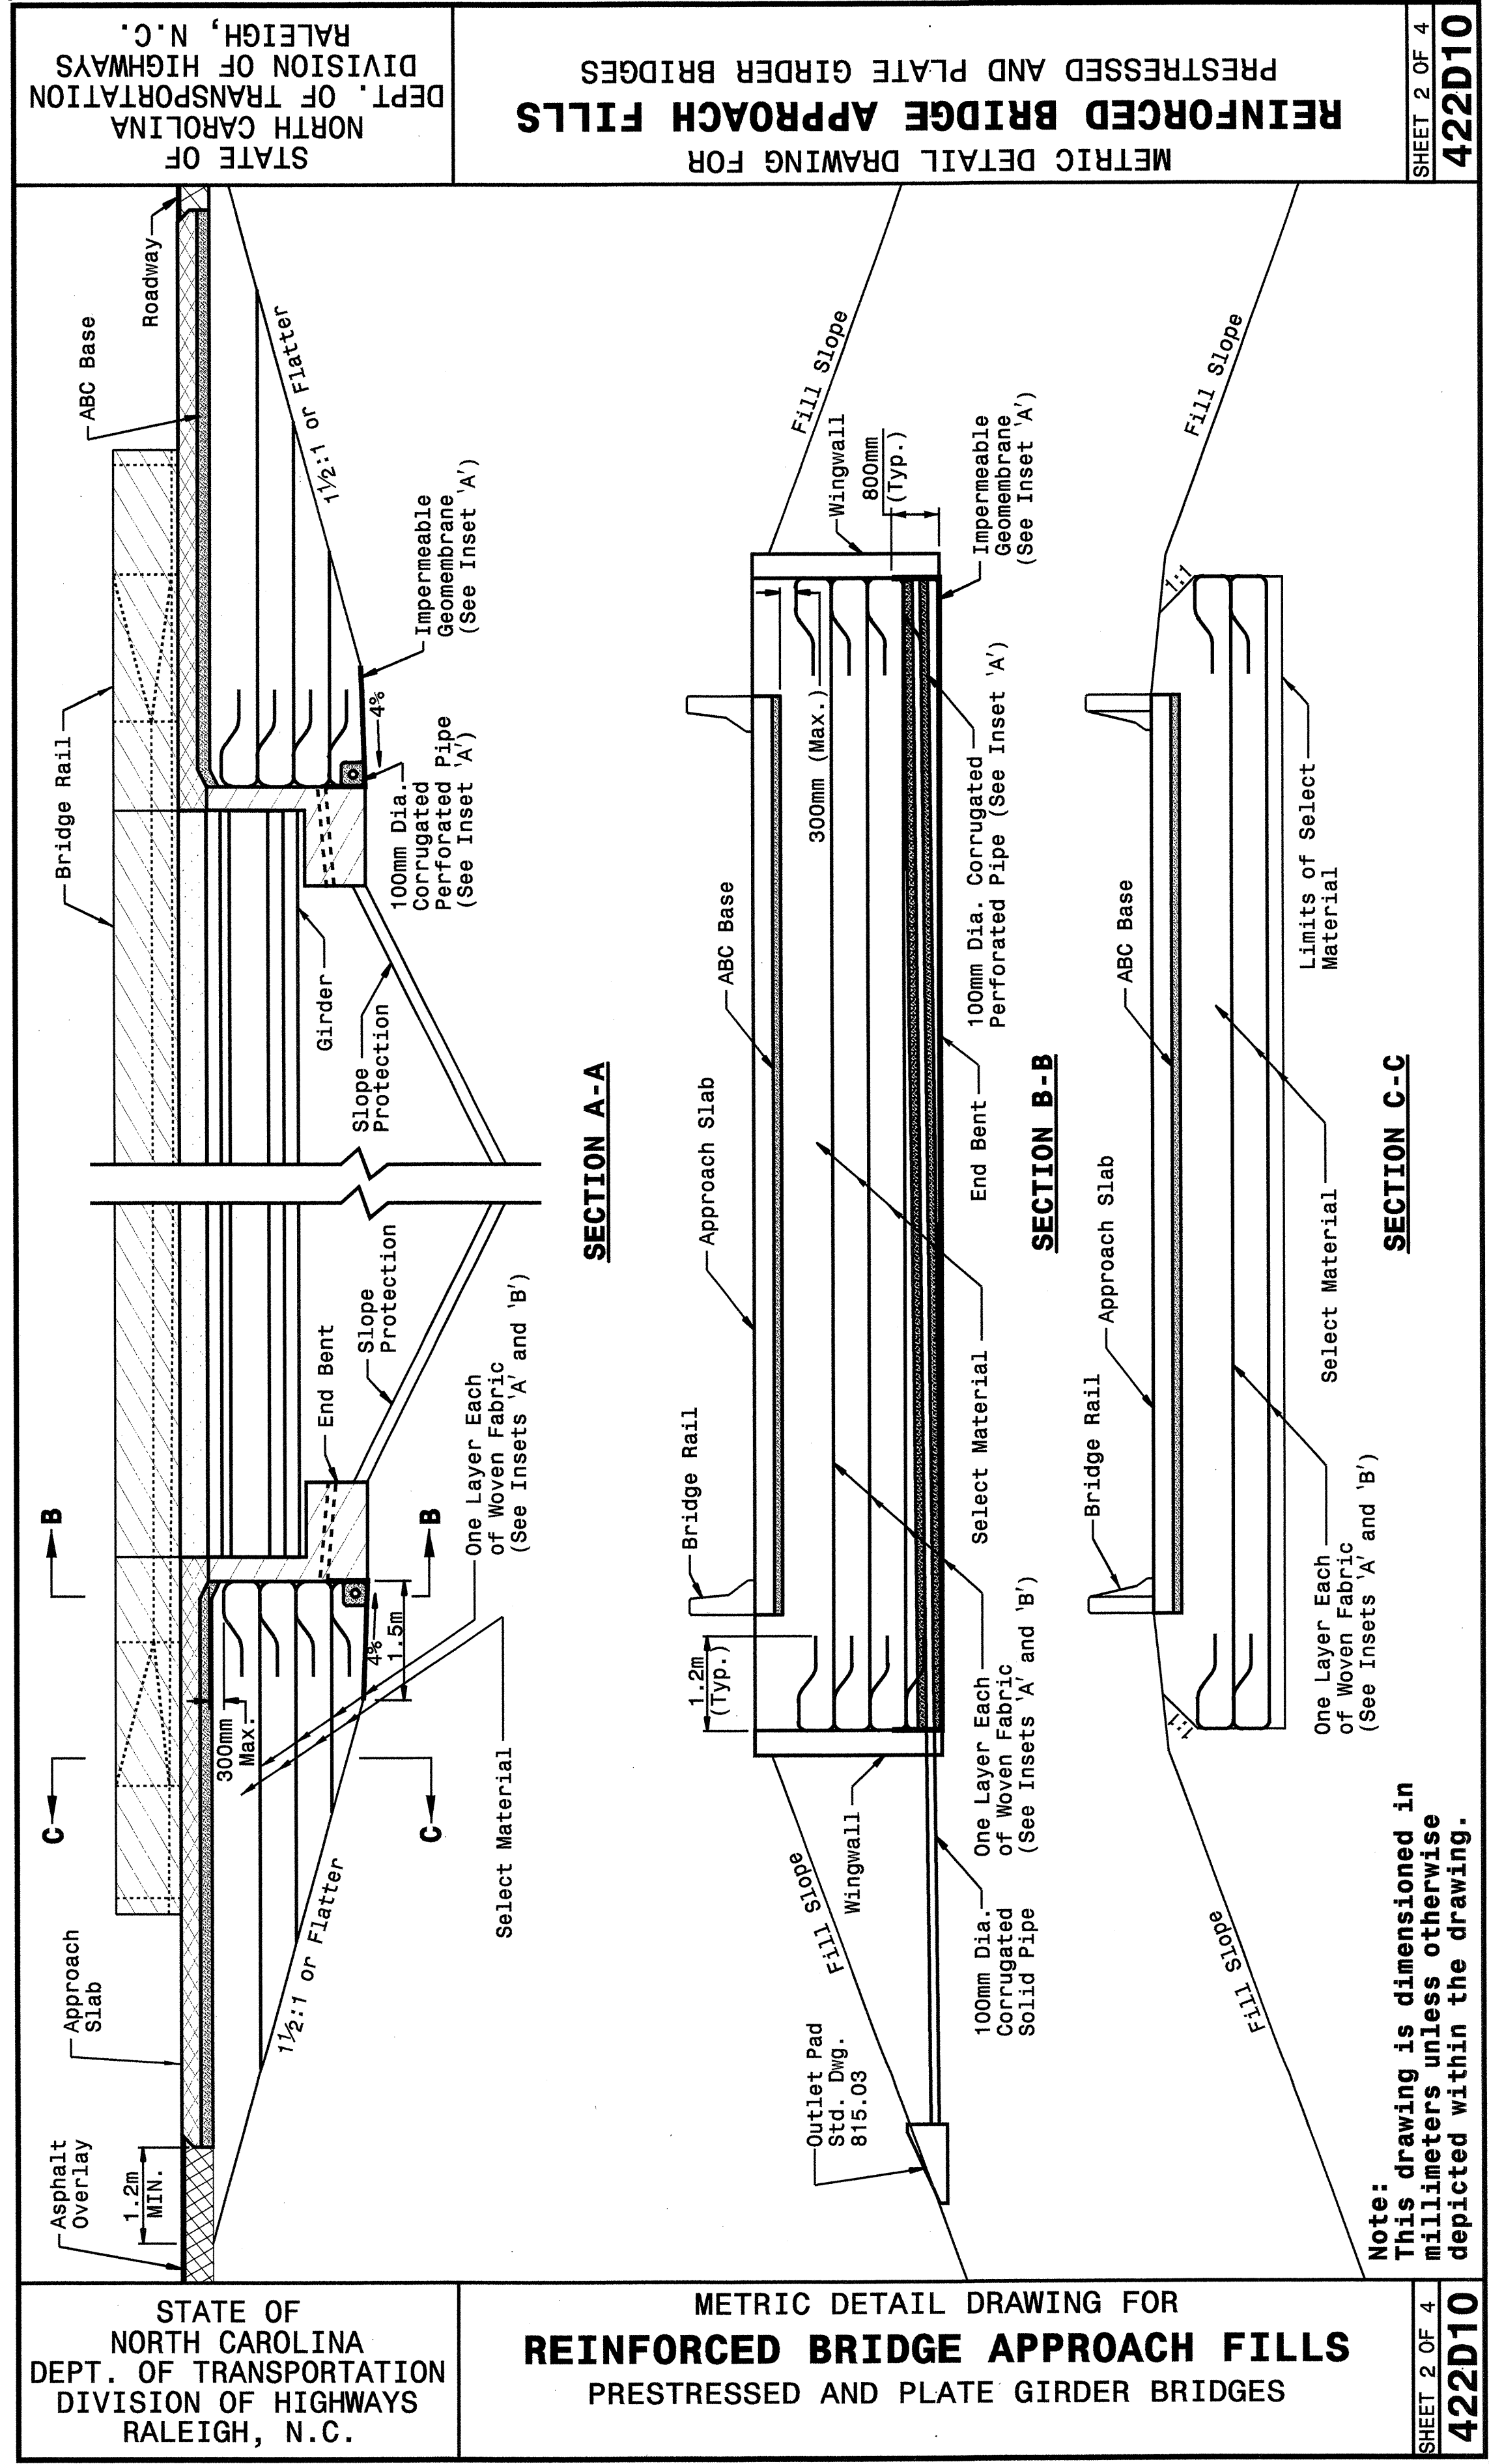

STATE OF  
 NORTH CAROLINA  
 DEPT. OF TRANSPORTATION  
 DIVISION OF HIGHWAYS  
 RALEIGH, N.C.

METRIC DETAIL DRAWING FOR  
**REINFORCED BRIDGE APPROACH FILLS**  
 PRESTRESSED AND PLATE GIRDER BRIDGES

SHEET 2 OF 4  
**422D10**

**Note:**  
 This drawing is dimensioned in  
 millimeters unless otherwise  
 depicted within the drawing.

DESIGN SERVICES UNIT  
 STANDARDS AND SPECIAL DESIGN  
 Office 919-250-4128 FAX 919-250-4119

**SEE PLATE FOR TITLE**

ORIGINAL BY: 2002 STANDARDS DATE: 01-15-02  
 MODIFIED BY: E.F. WARD DATE: 04-07-04  
 CHECKED BY: C.B. [Signature] DATE: 4-12-04  
 FILE SPEC: stds\02stdstodetails\metric\422d10.dgn

