

SCALE

UTILITIES BY OTHERS

NOTE:
ALL PROPOSED UTILITY WORK
SHOWN ON THIS SHEET WILL
BE DONE BY OTHERS

FEDERAL PAPER BOARD CO. INC.
DB 150 PG 218


END STATE PROJECT B-1019
-L- POT Sta 20+34.371

WAYMAN M. McIVER & WIFE MARTHA C. McIVER
DB 156 PG 559

NCGS "HAYDEN"
BL-PINC 16+20.541

WAYMAN C. McIVER & WIFE MARTHA C.
DB 135 PG 412

UNITED STATES OF AMERICA
DB 185 PG 424

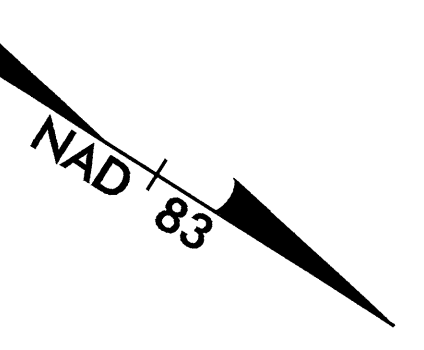

MATCHLINE -L- STA 17+80.000 SEE SHEET UO-3

Pls Sta 13+17.082 θs = 2° 56' 17.7" Ls = 60.000 LT = 40.006 ST = 20.005	Pl Sta 16+79.873 Δ = 60° 44' 19.09" (LT) L = 620.152 T = 342.797 R = 585.000 SE = 07	Pls Sta 19+77.234 θs = 2° 56' 17.7" Ls = 60.000 LT = 40.006 ST = 20.005
---	---	---

-L- CS Sta. 19+57.229

-L- ST Sta. 20+17.229

042457
 F:\AUGUST2004\189
 merysder - A:\DSS214771