


PROJECT REFERENCE NO.	B-1019	SHEET NO.	UC-5
DESIGNED BY:	MDS		
DRAWN BY:	MDS		
CHECKED BY:	CDB		
APPROVED BY:	CDB		
REVISED:			
NORTH CAROLINA DEPARTMENT OF TRANSPORTATION		DESIGN SERVICES UNIT PHONE: (919) 250-4128 FAX: (919) 250-4119	
		UTILITY CONSTRUCTION PLANS ONLY	

UTILITY CONSTRUCTION

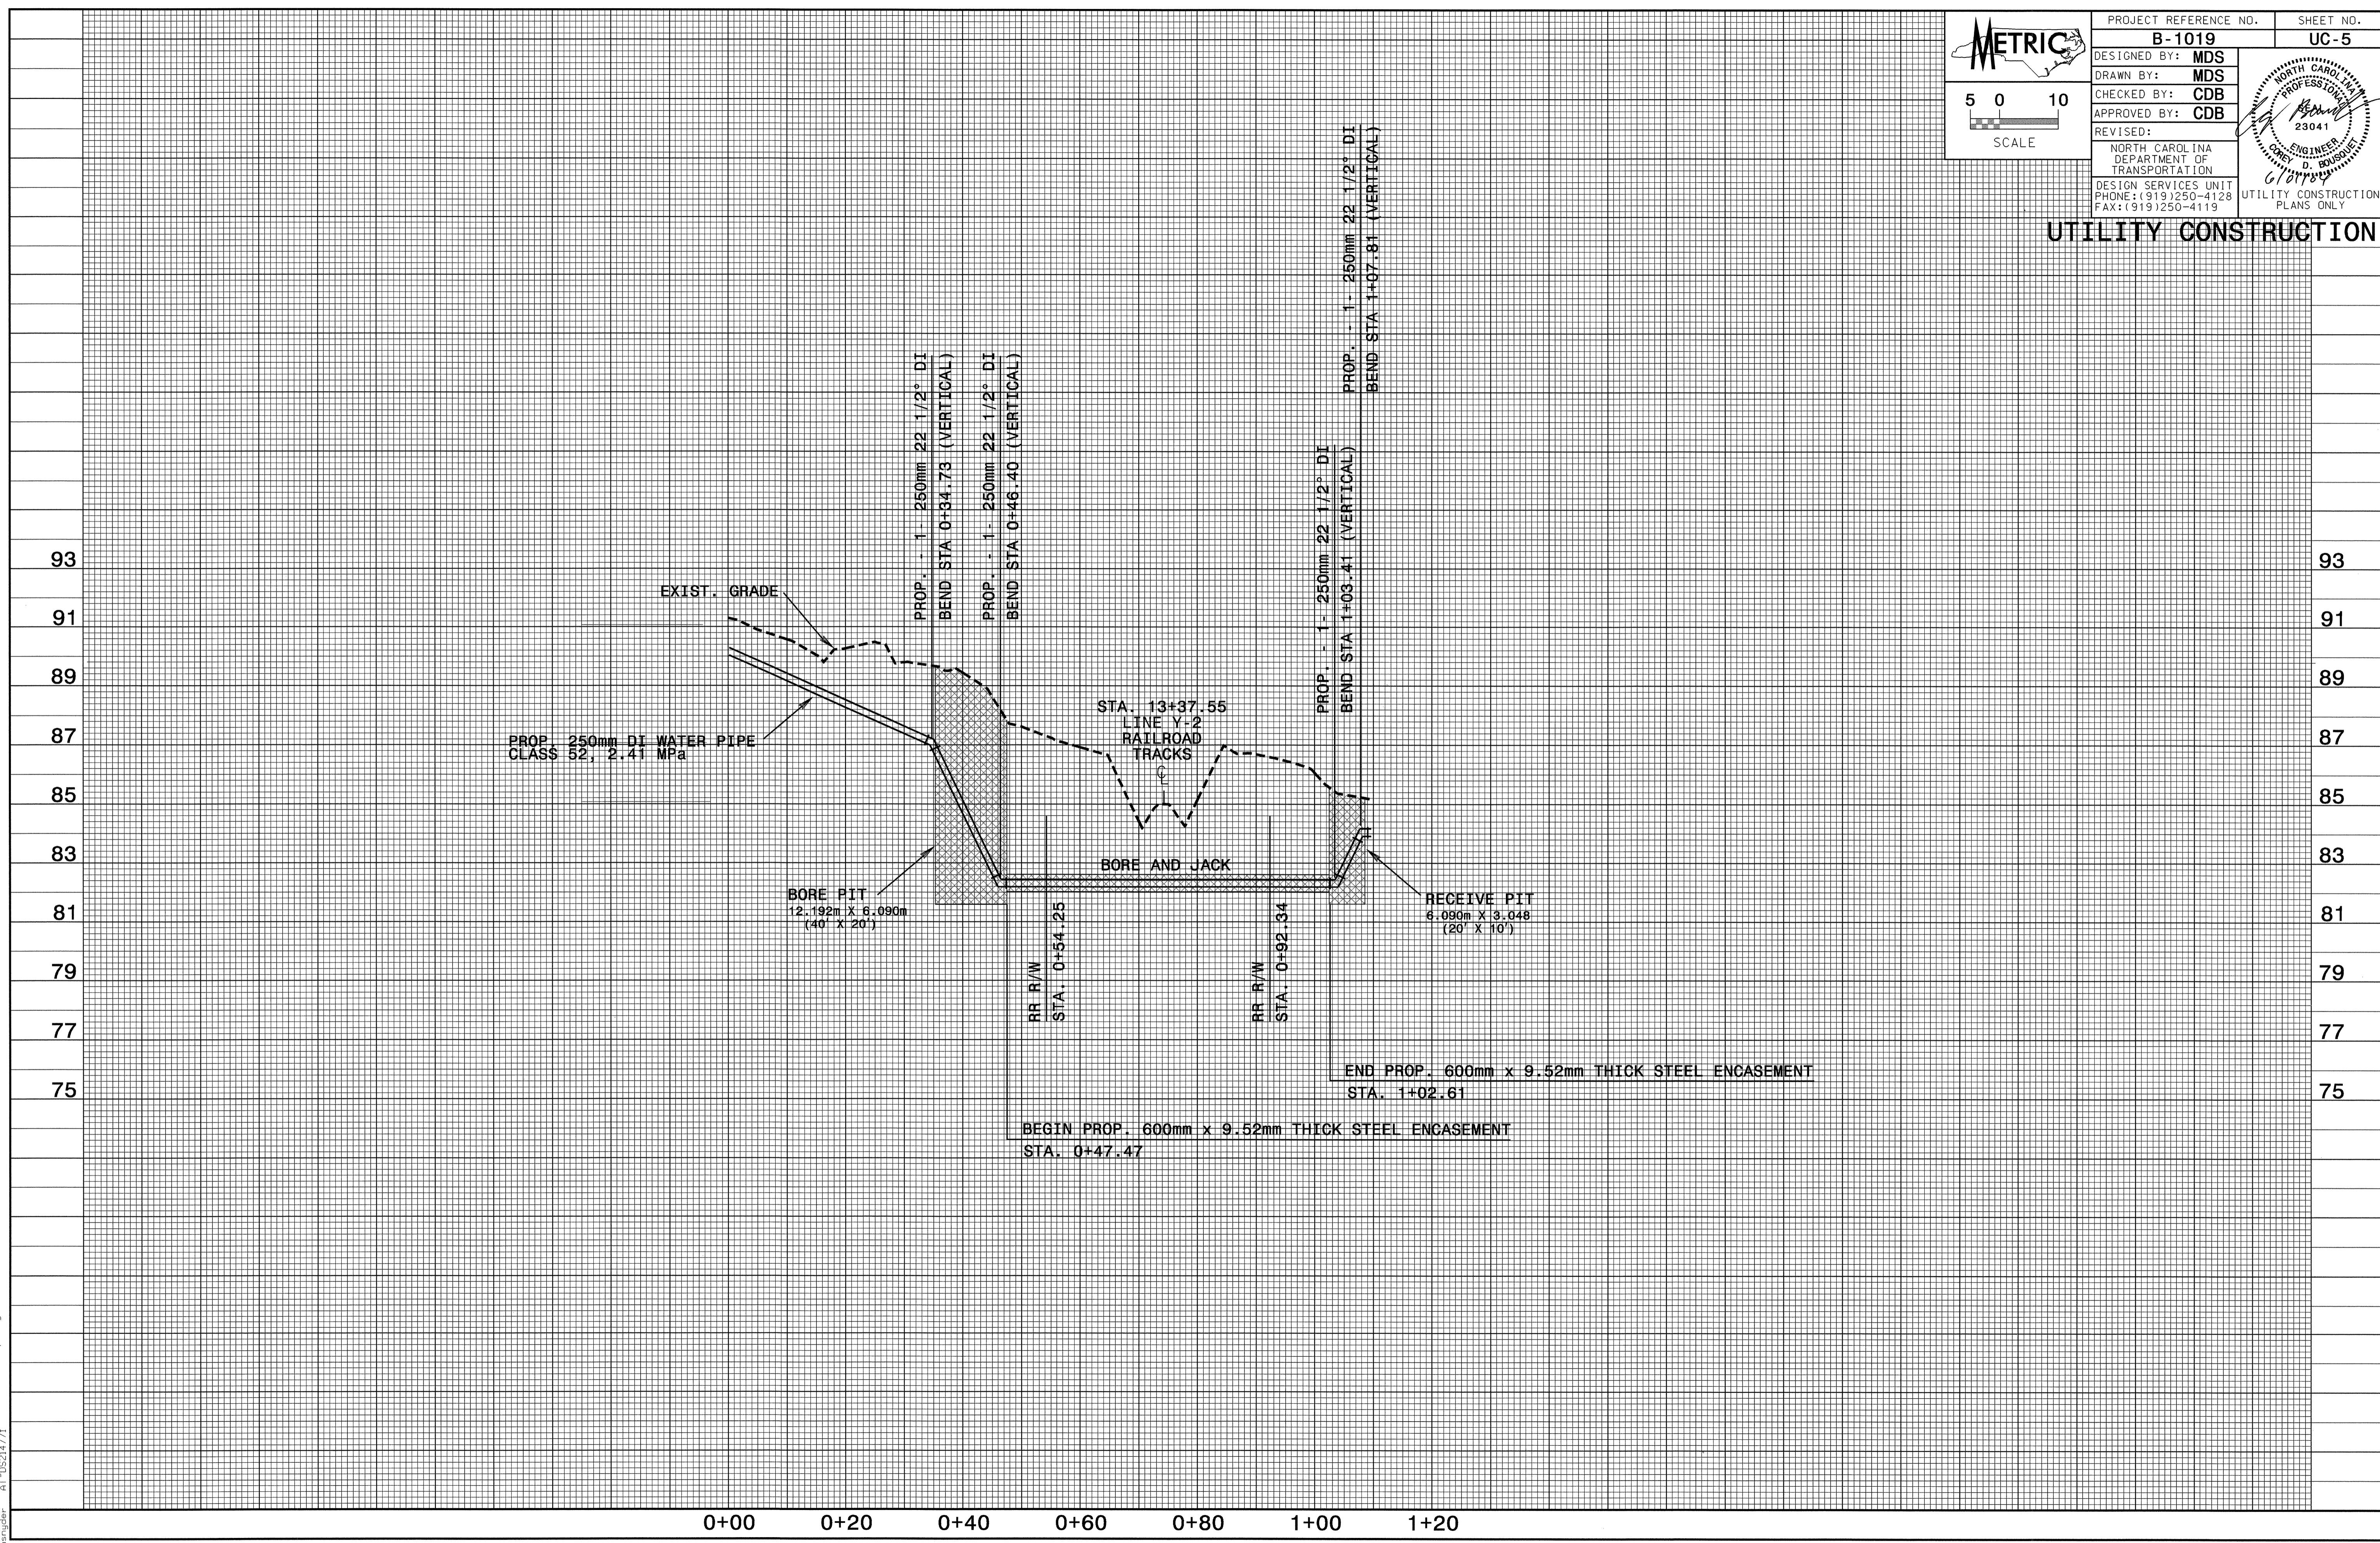

F:\1\01-JUN-2004 09:53 181019_ut_UC_05psh.dgn
 Author: mds
 Date: 06/01/04 09:53