



10/26/98

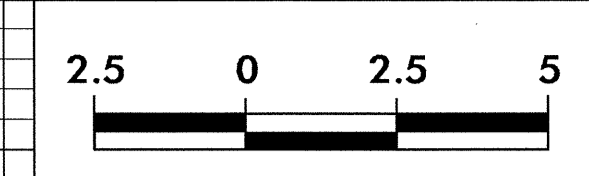

PROJECT REFERENCE NO.	SHEET NO.
B-1019	X-18

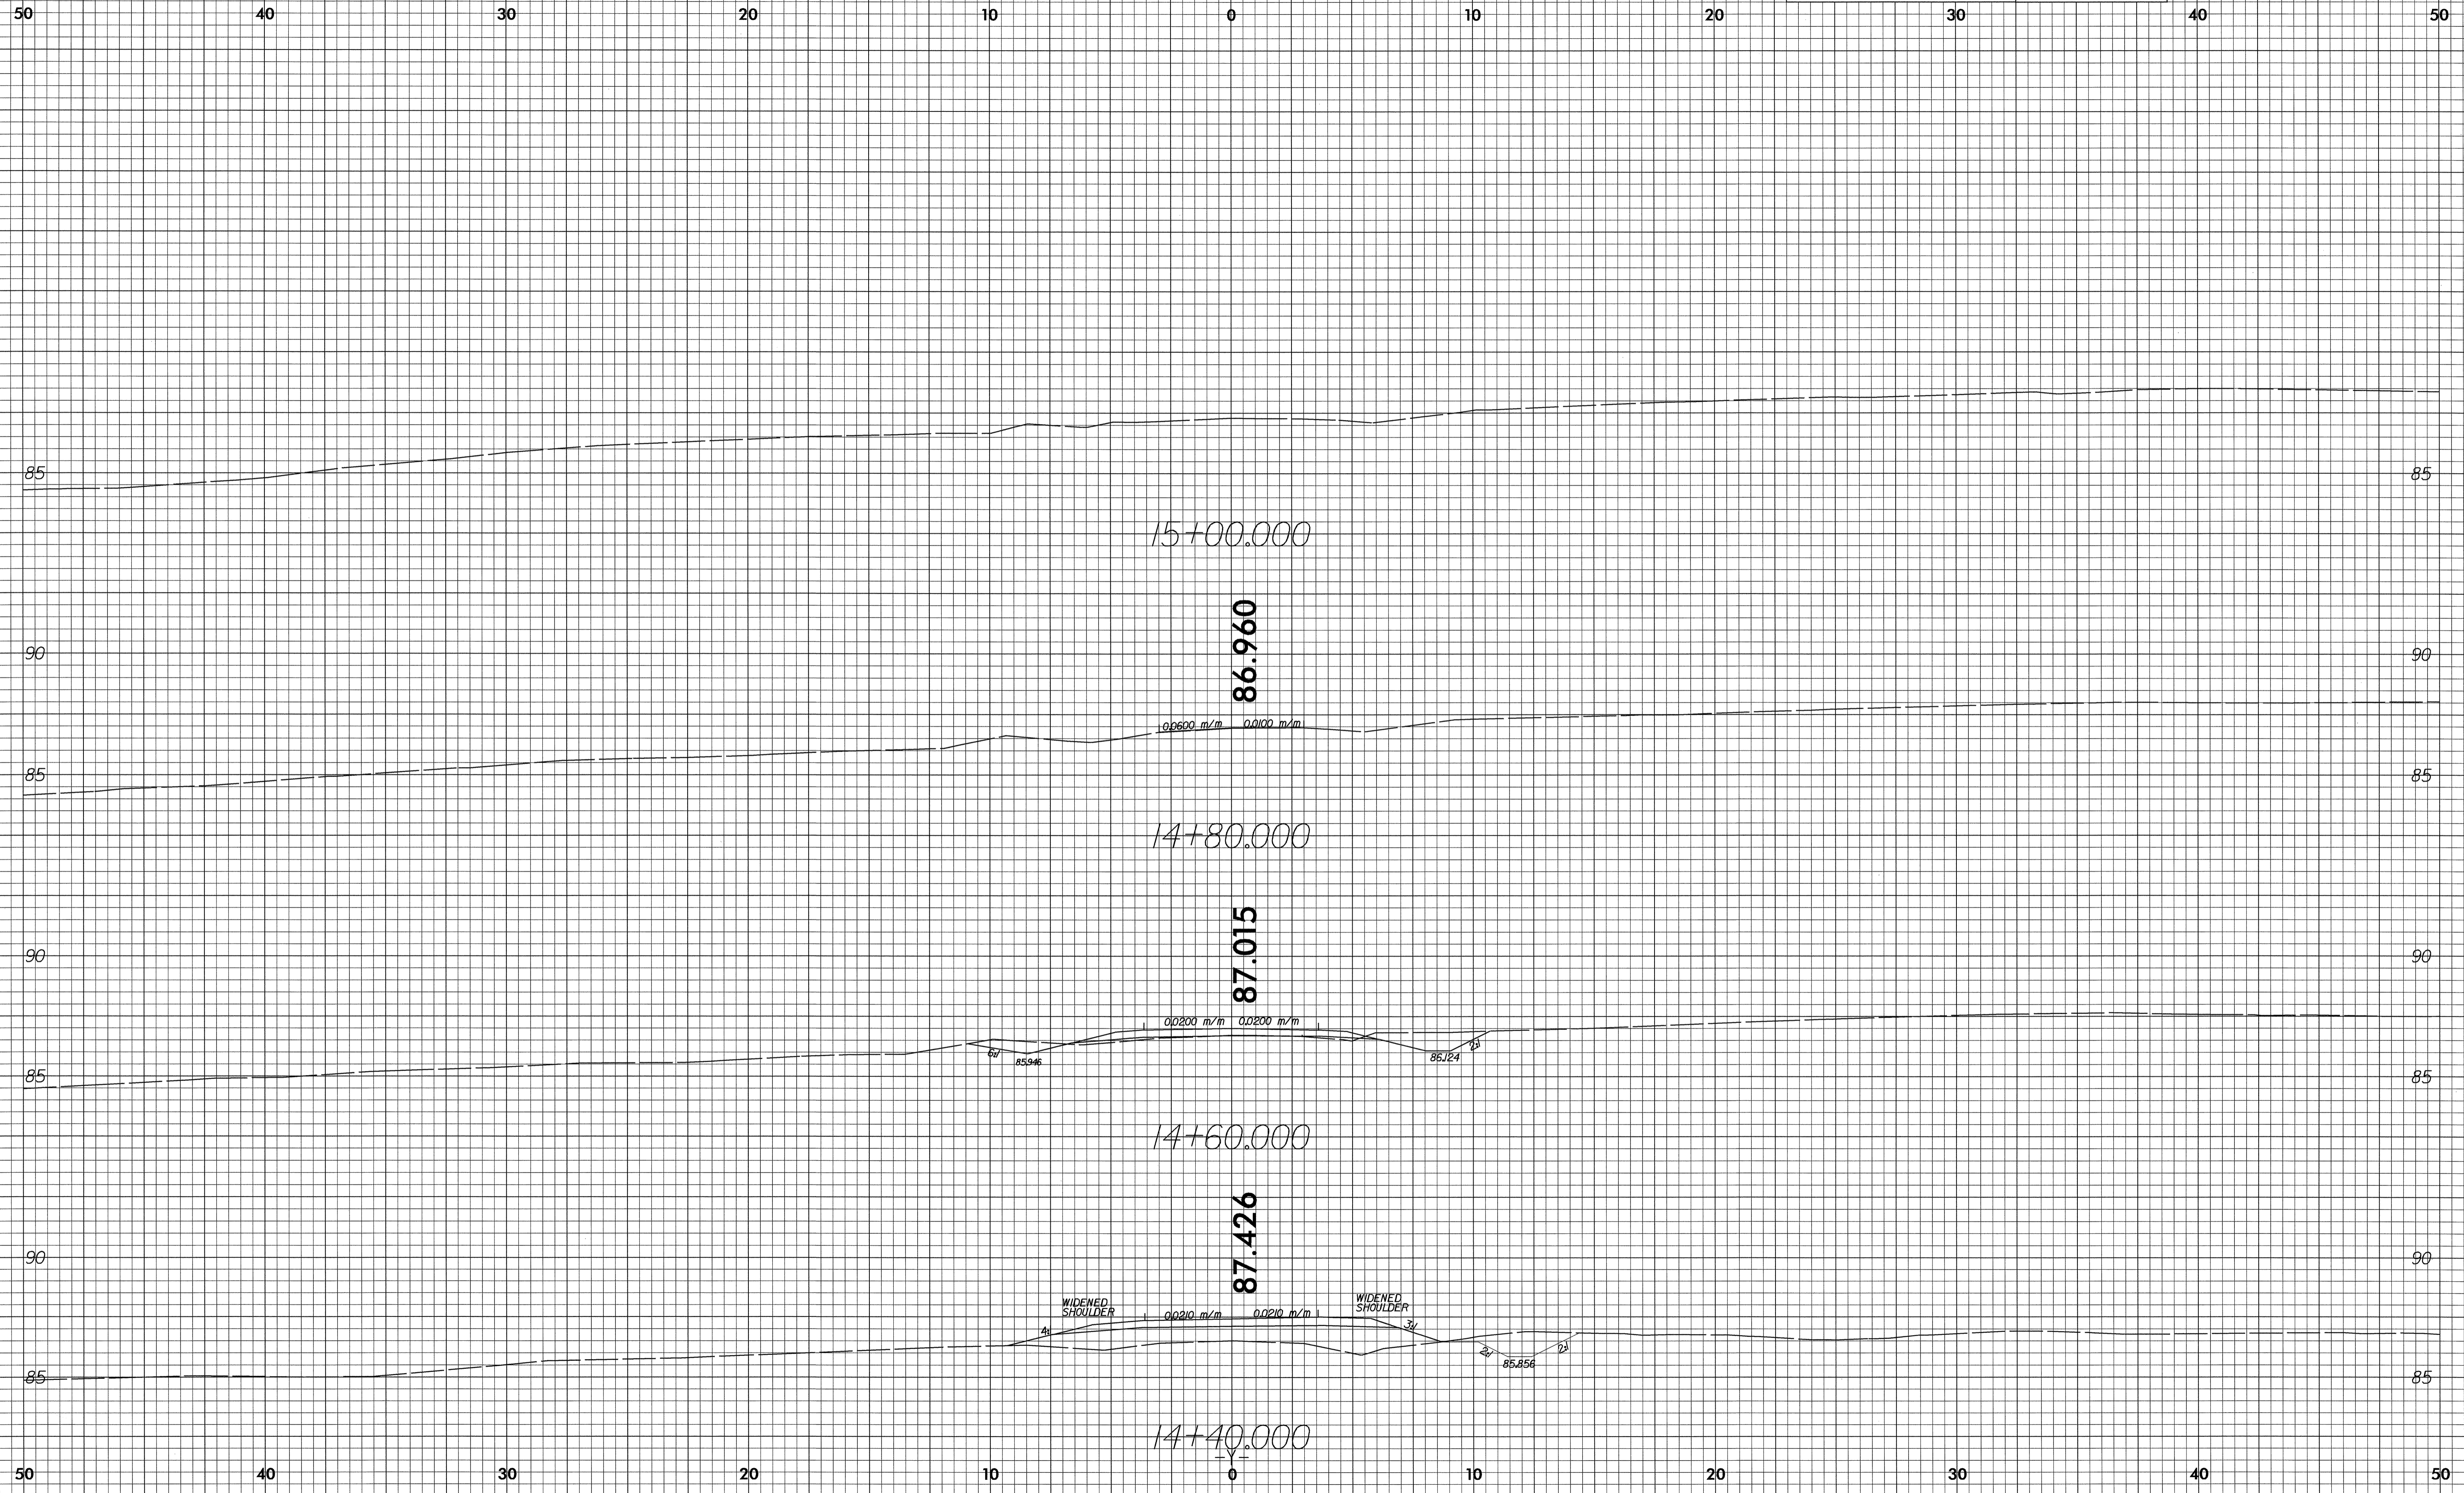

26-MAY-2004 08:10  
DKEason AT RD214494.dwg