

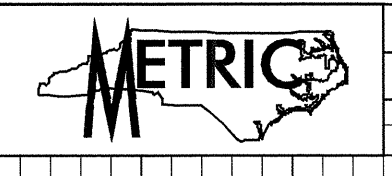


12/22/99

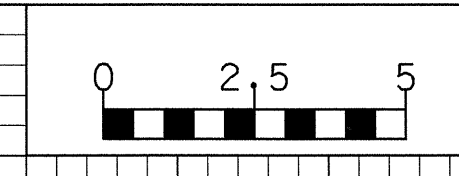

PROJECT REFERENCE NO.	SHEET NO.
B-1019	X-13

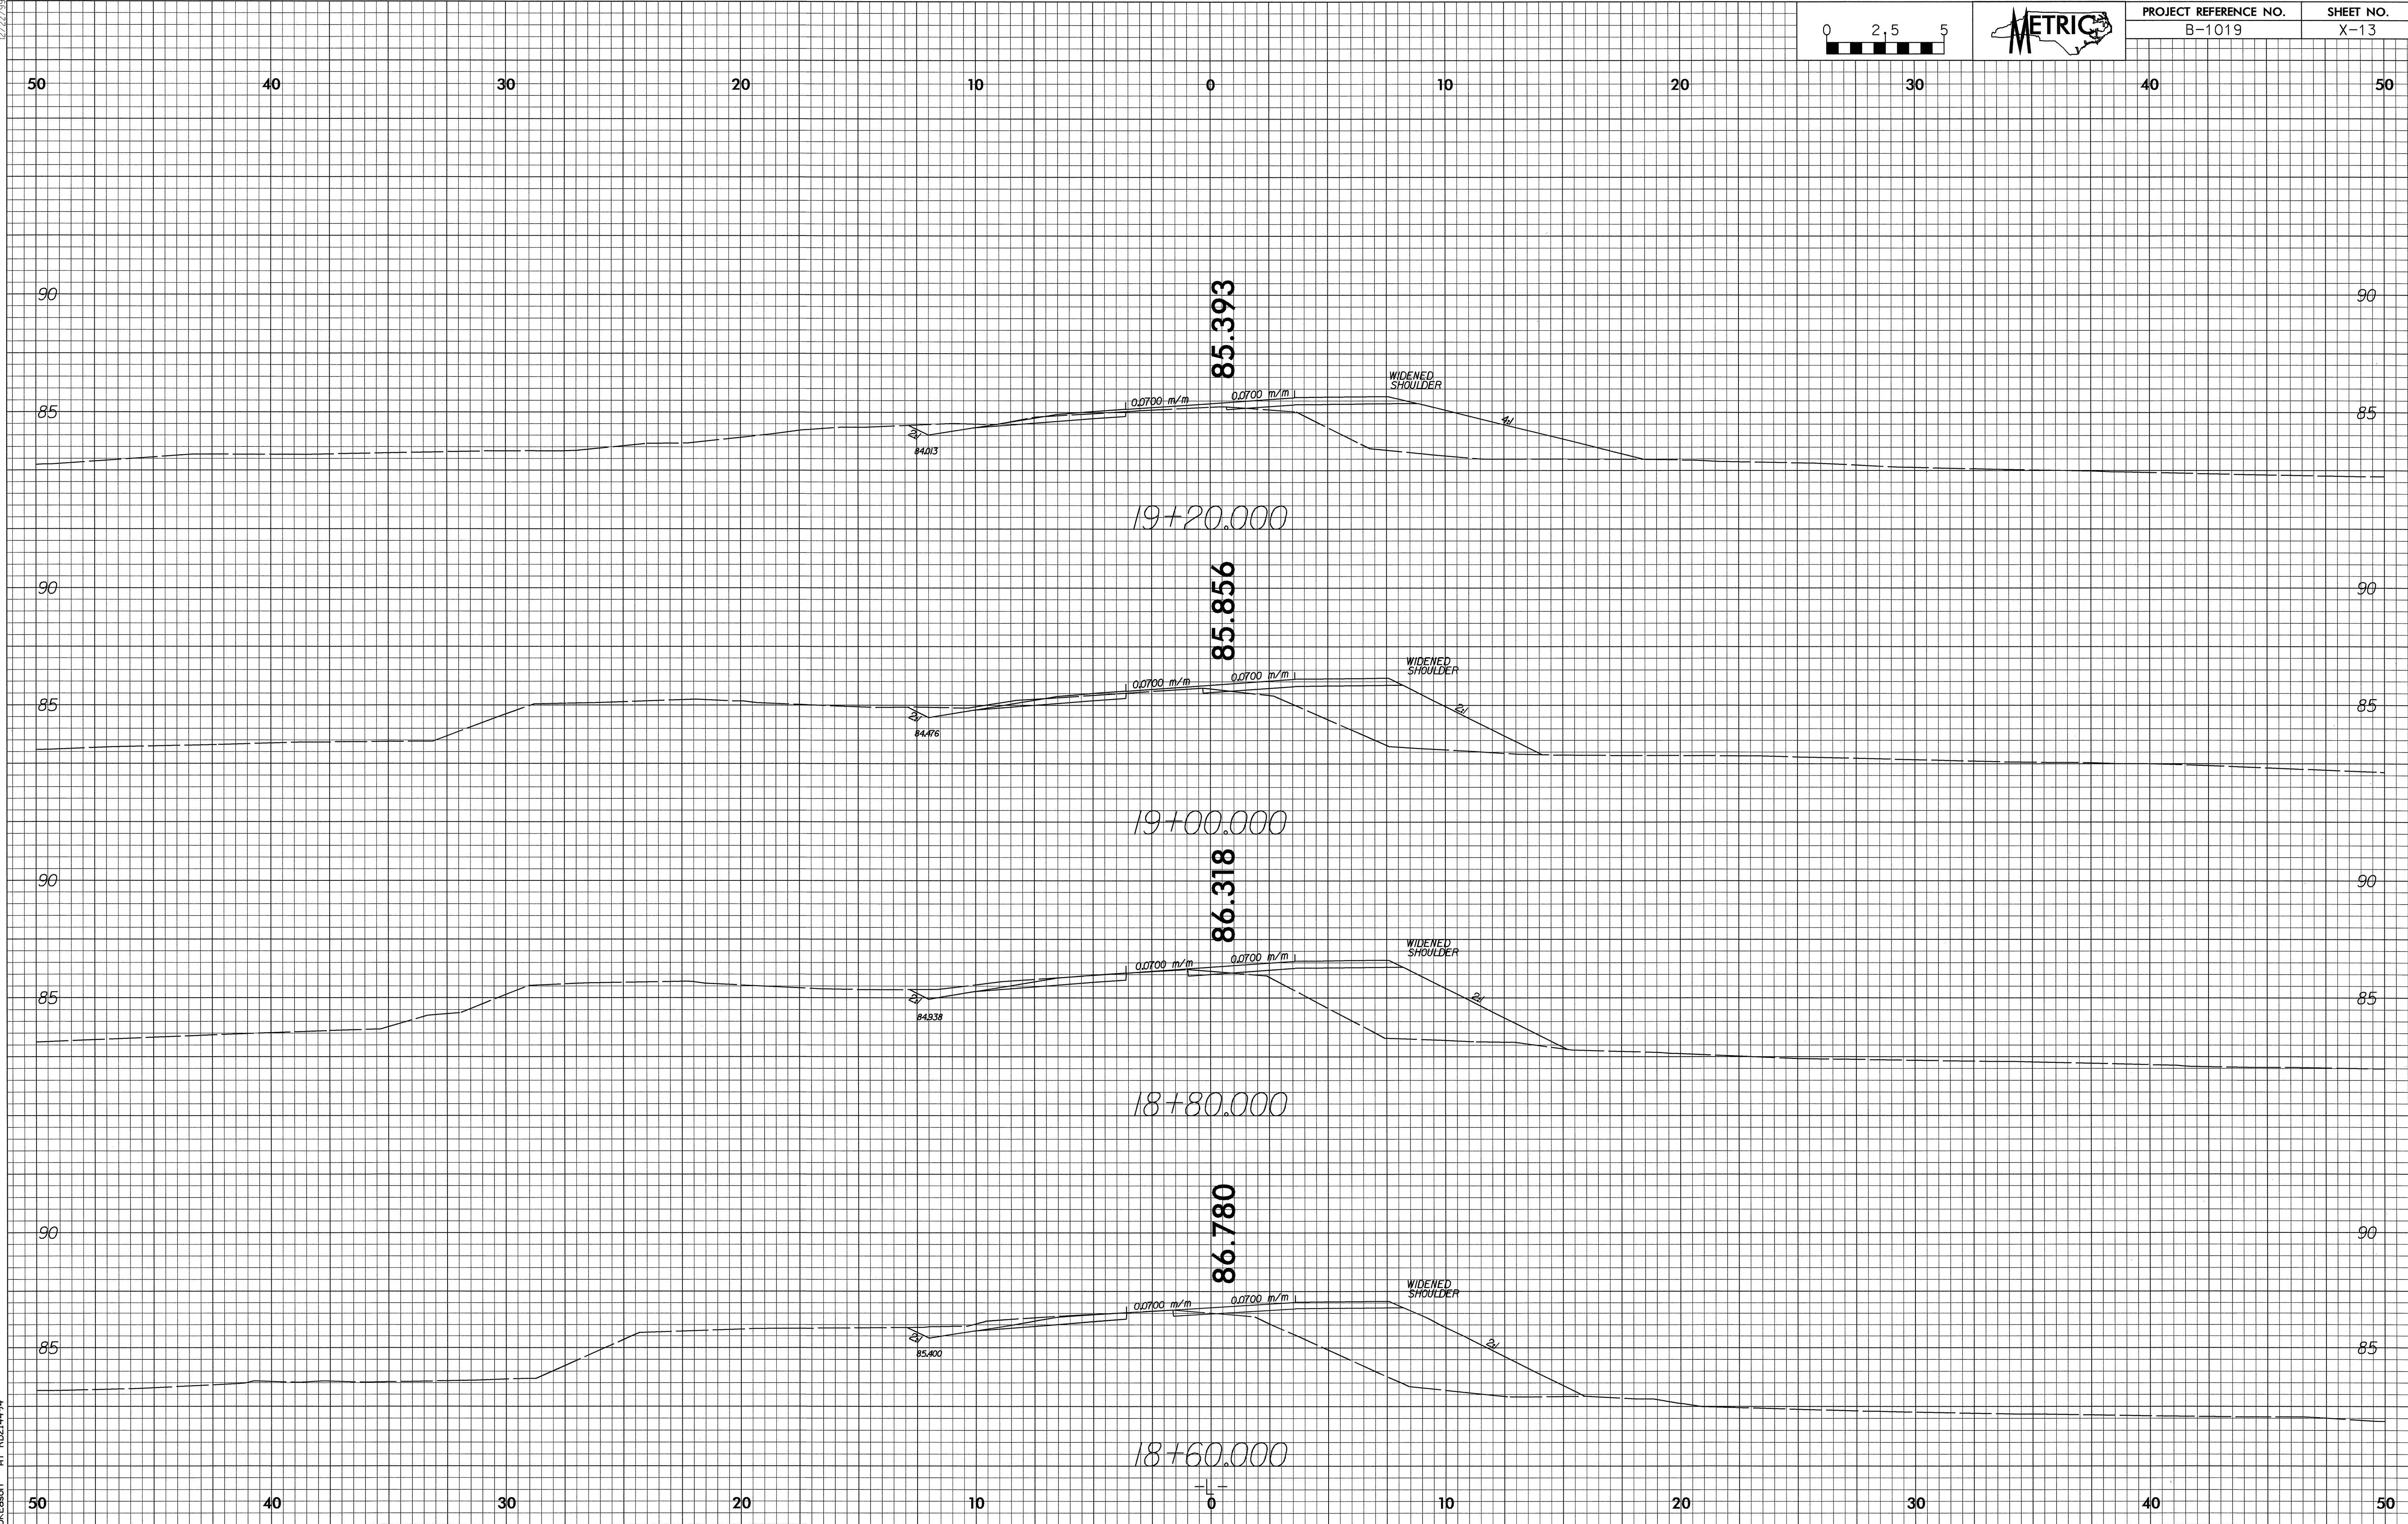

26-MAY-2004 08:09  
DK:Eason AT RD214494