

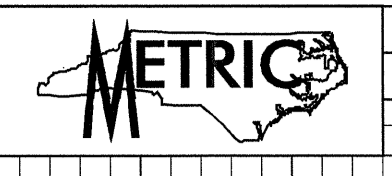
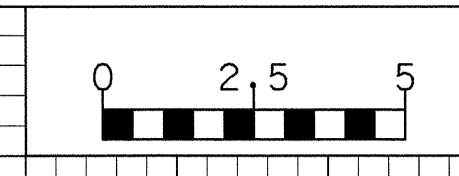
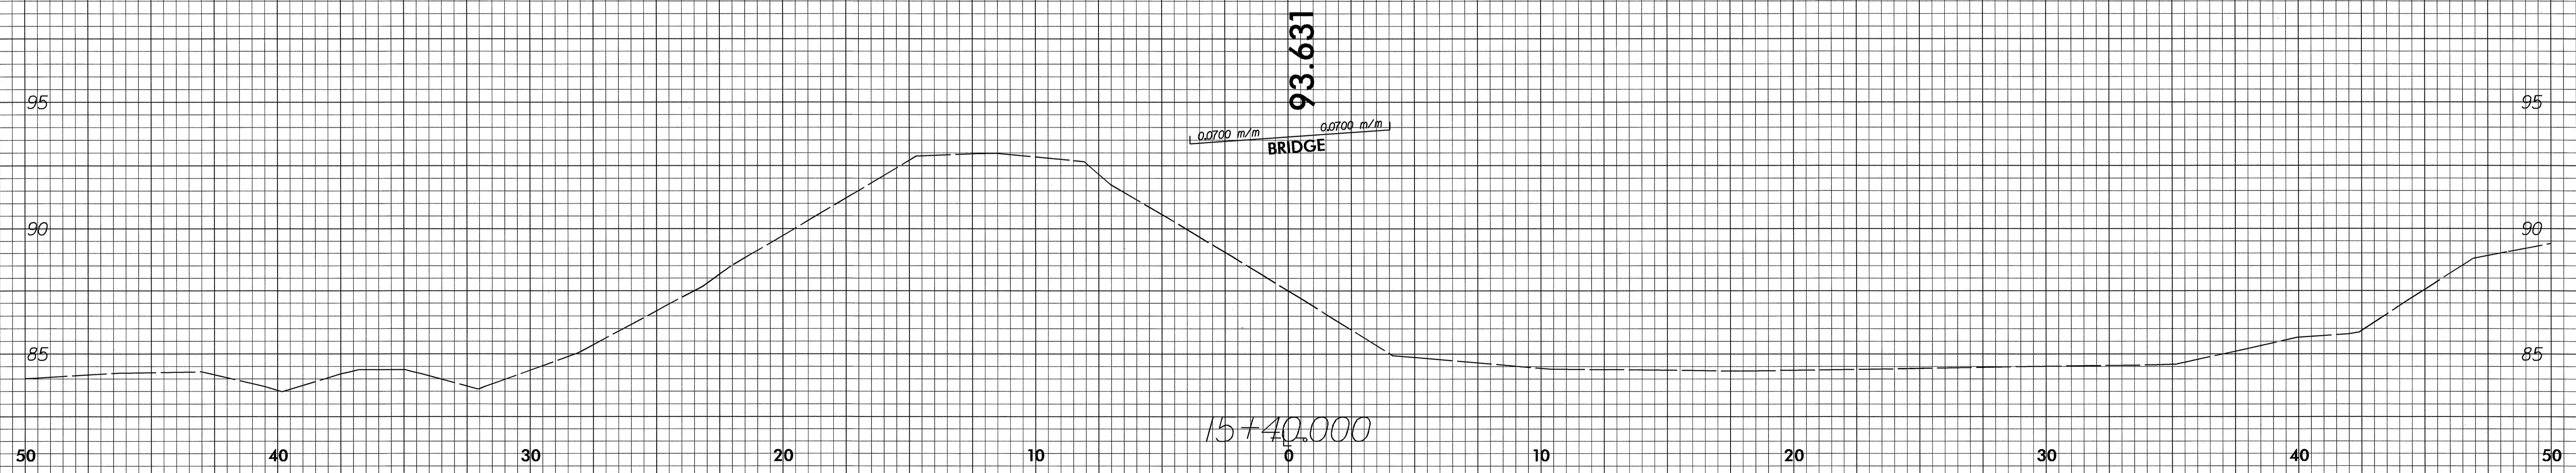


12/22/99

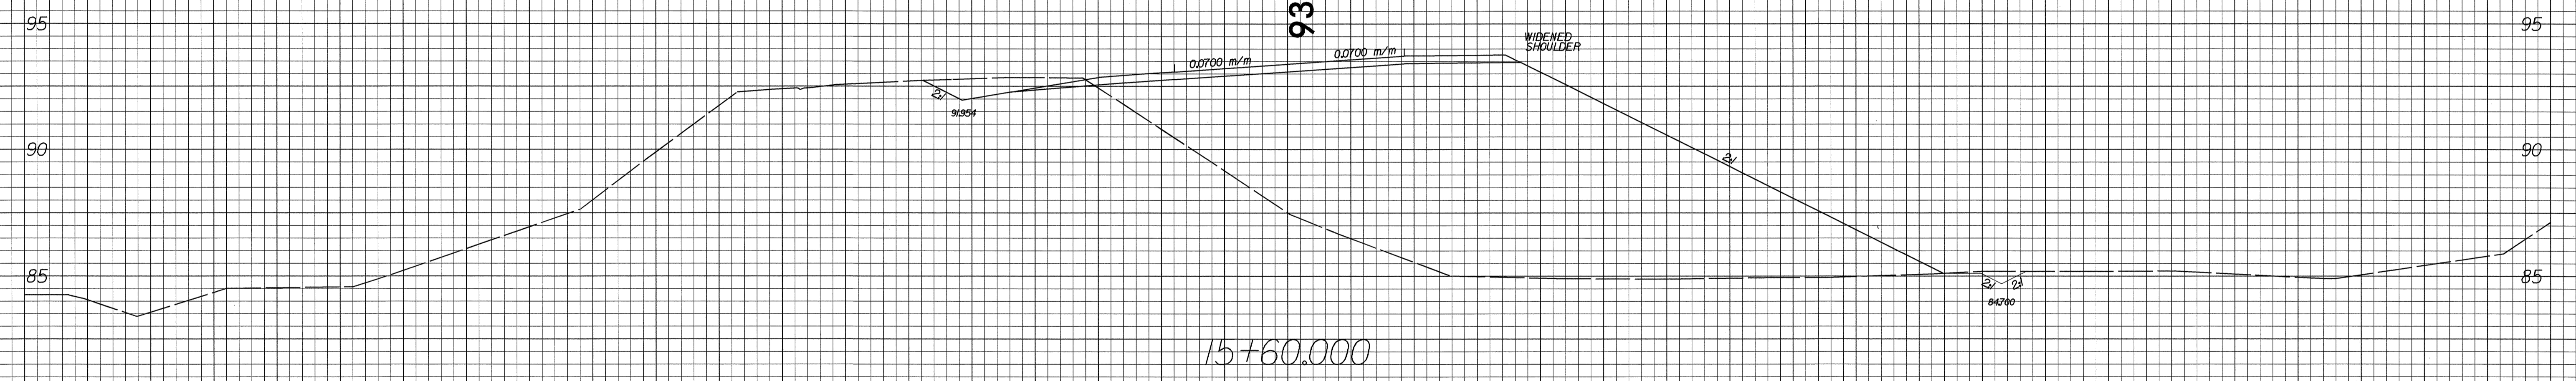

| | |
|-----------------------|-----------|
| PROJECT REFERENCE NO. | SHEET NO. |
| B-1019 | X-8 |

50 40 30 20 10 0 10 20 30 40 50

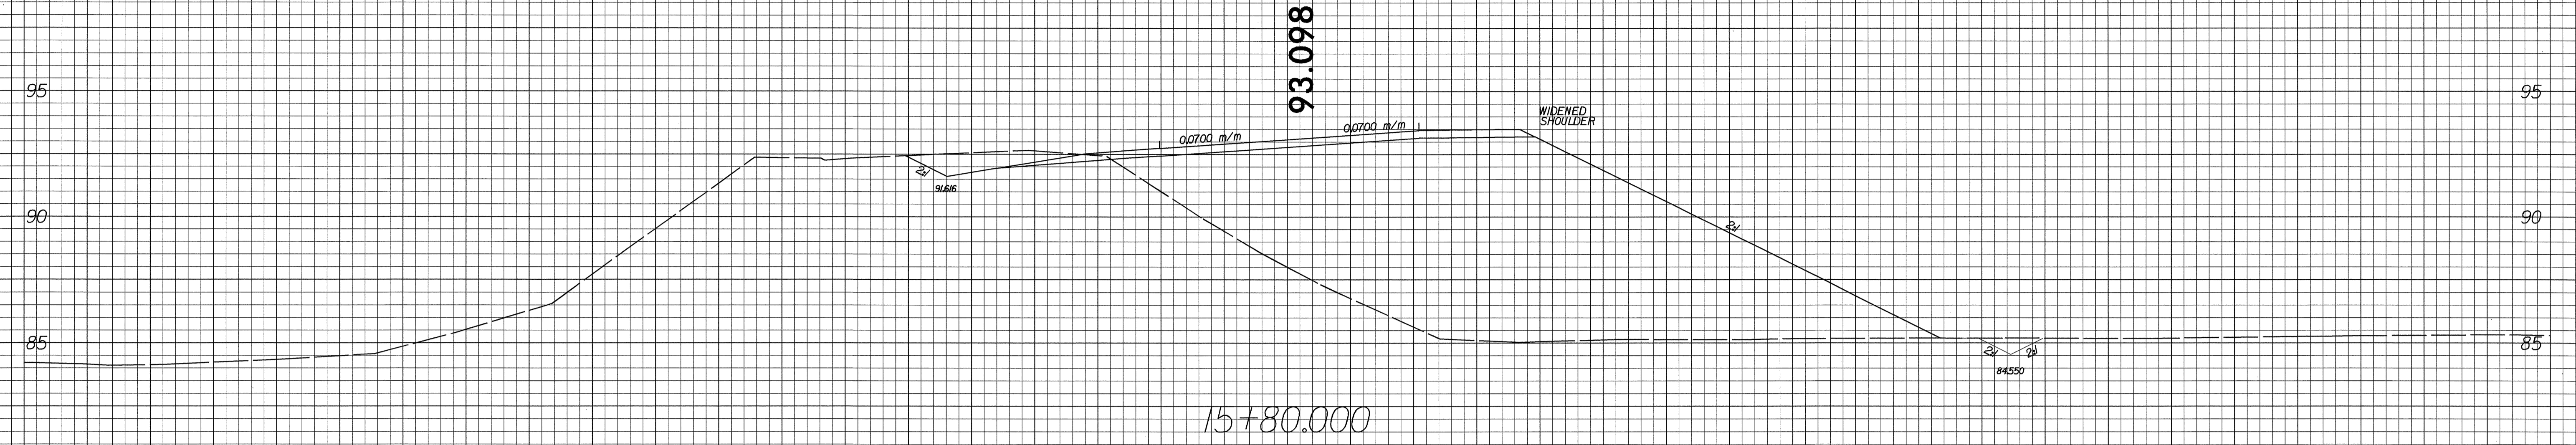

26-MAY-2004 09:05
DK Eason

50 40 30 20 10 0 10 20 30 40 50