



12/22/03

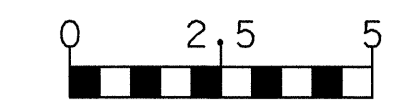

PROJECT REFERENCE NO.	SHEET NO.
B-1019	X-7

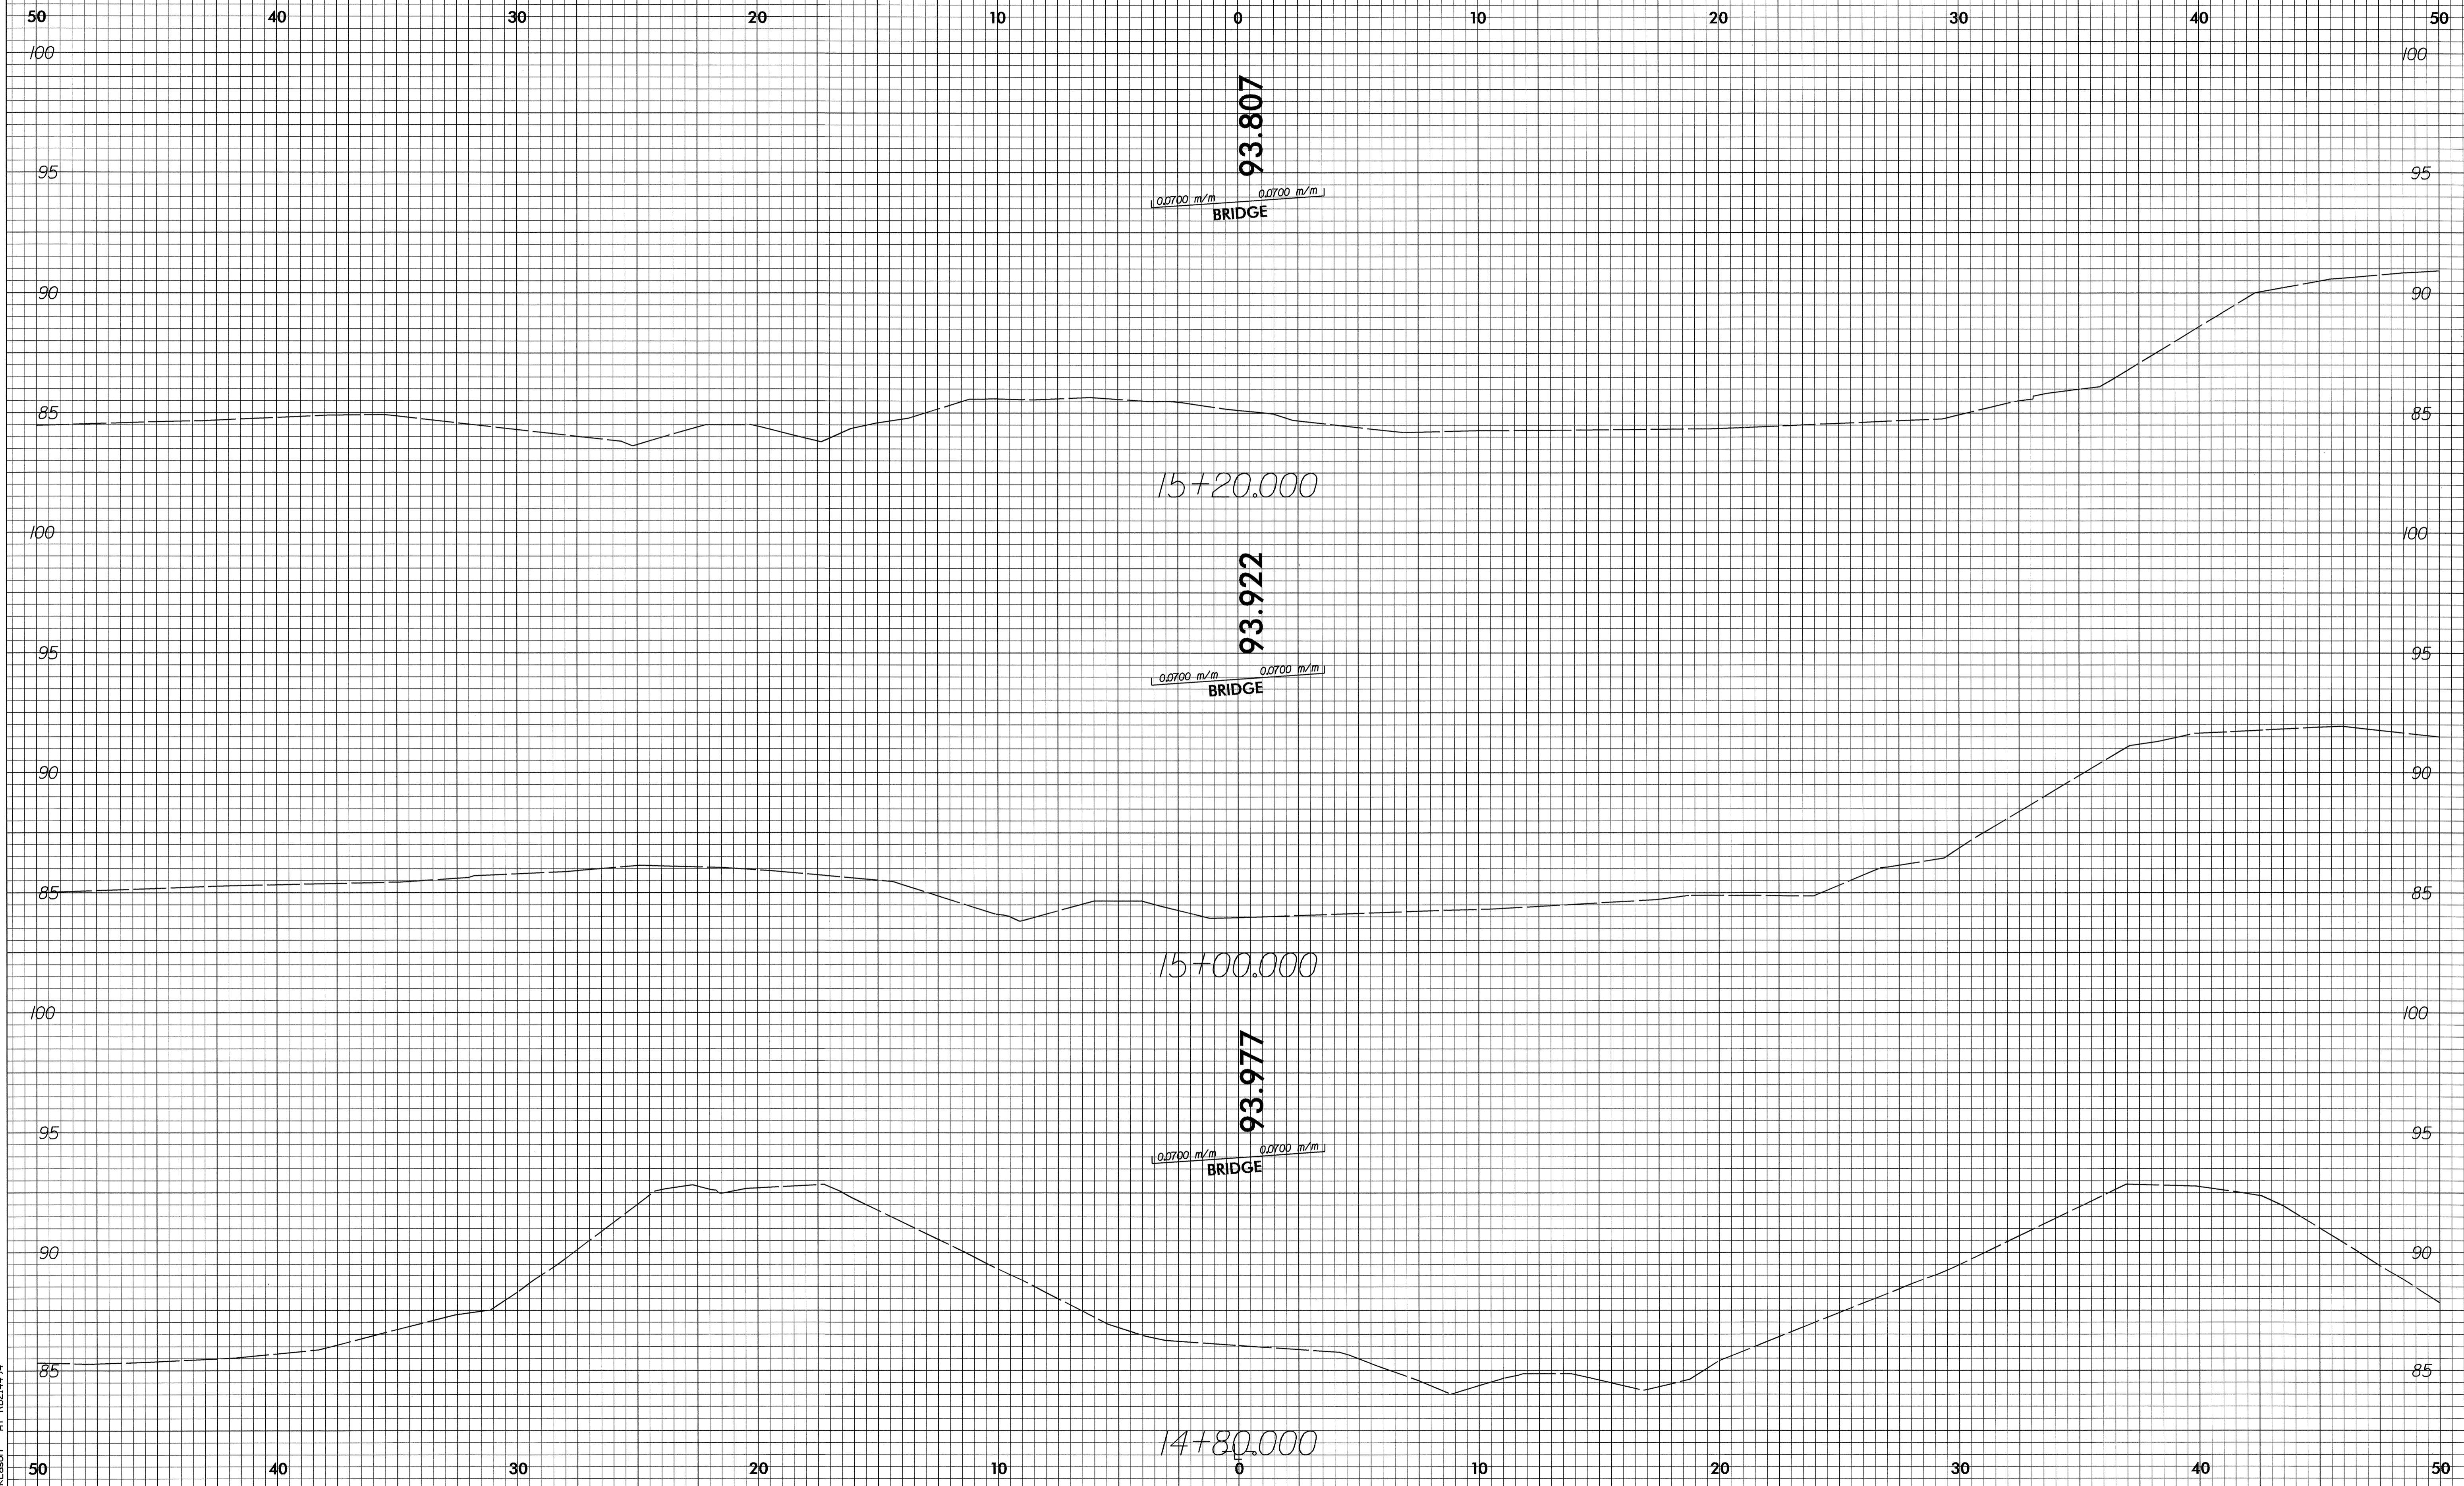

28-MAY-2004 06:05  
DK Eason At RD21494