



12/22/99

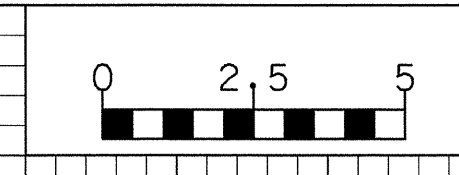

PROJECT REFERENCE NO.	SHEET NO.
B-1019	X-6

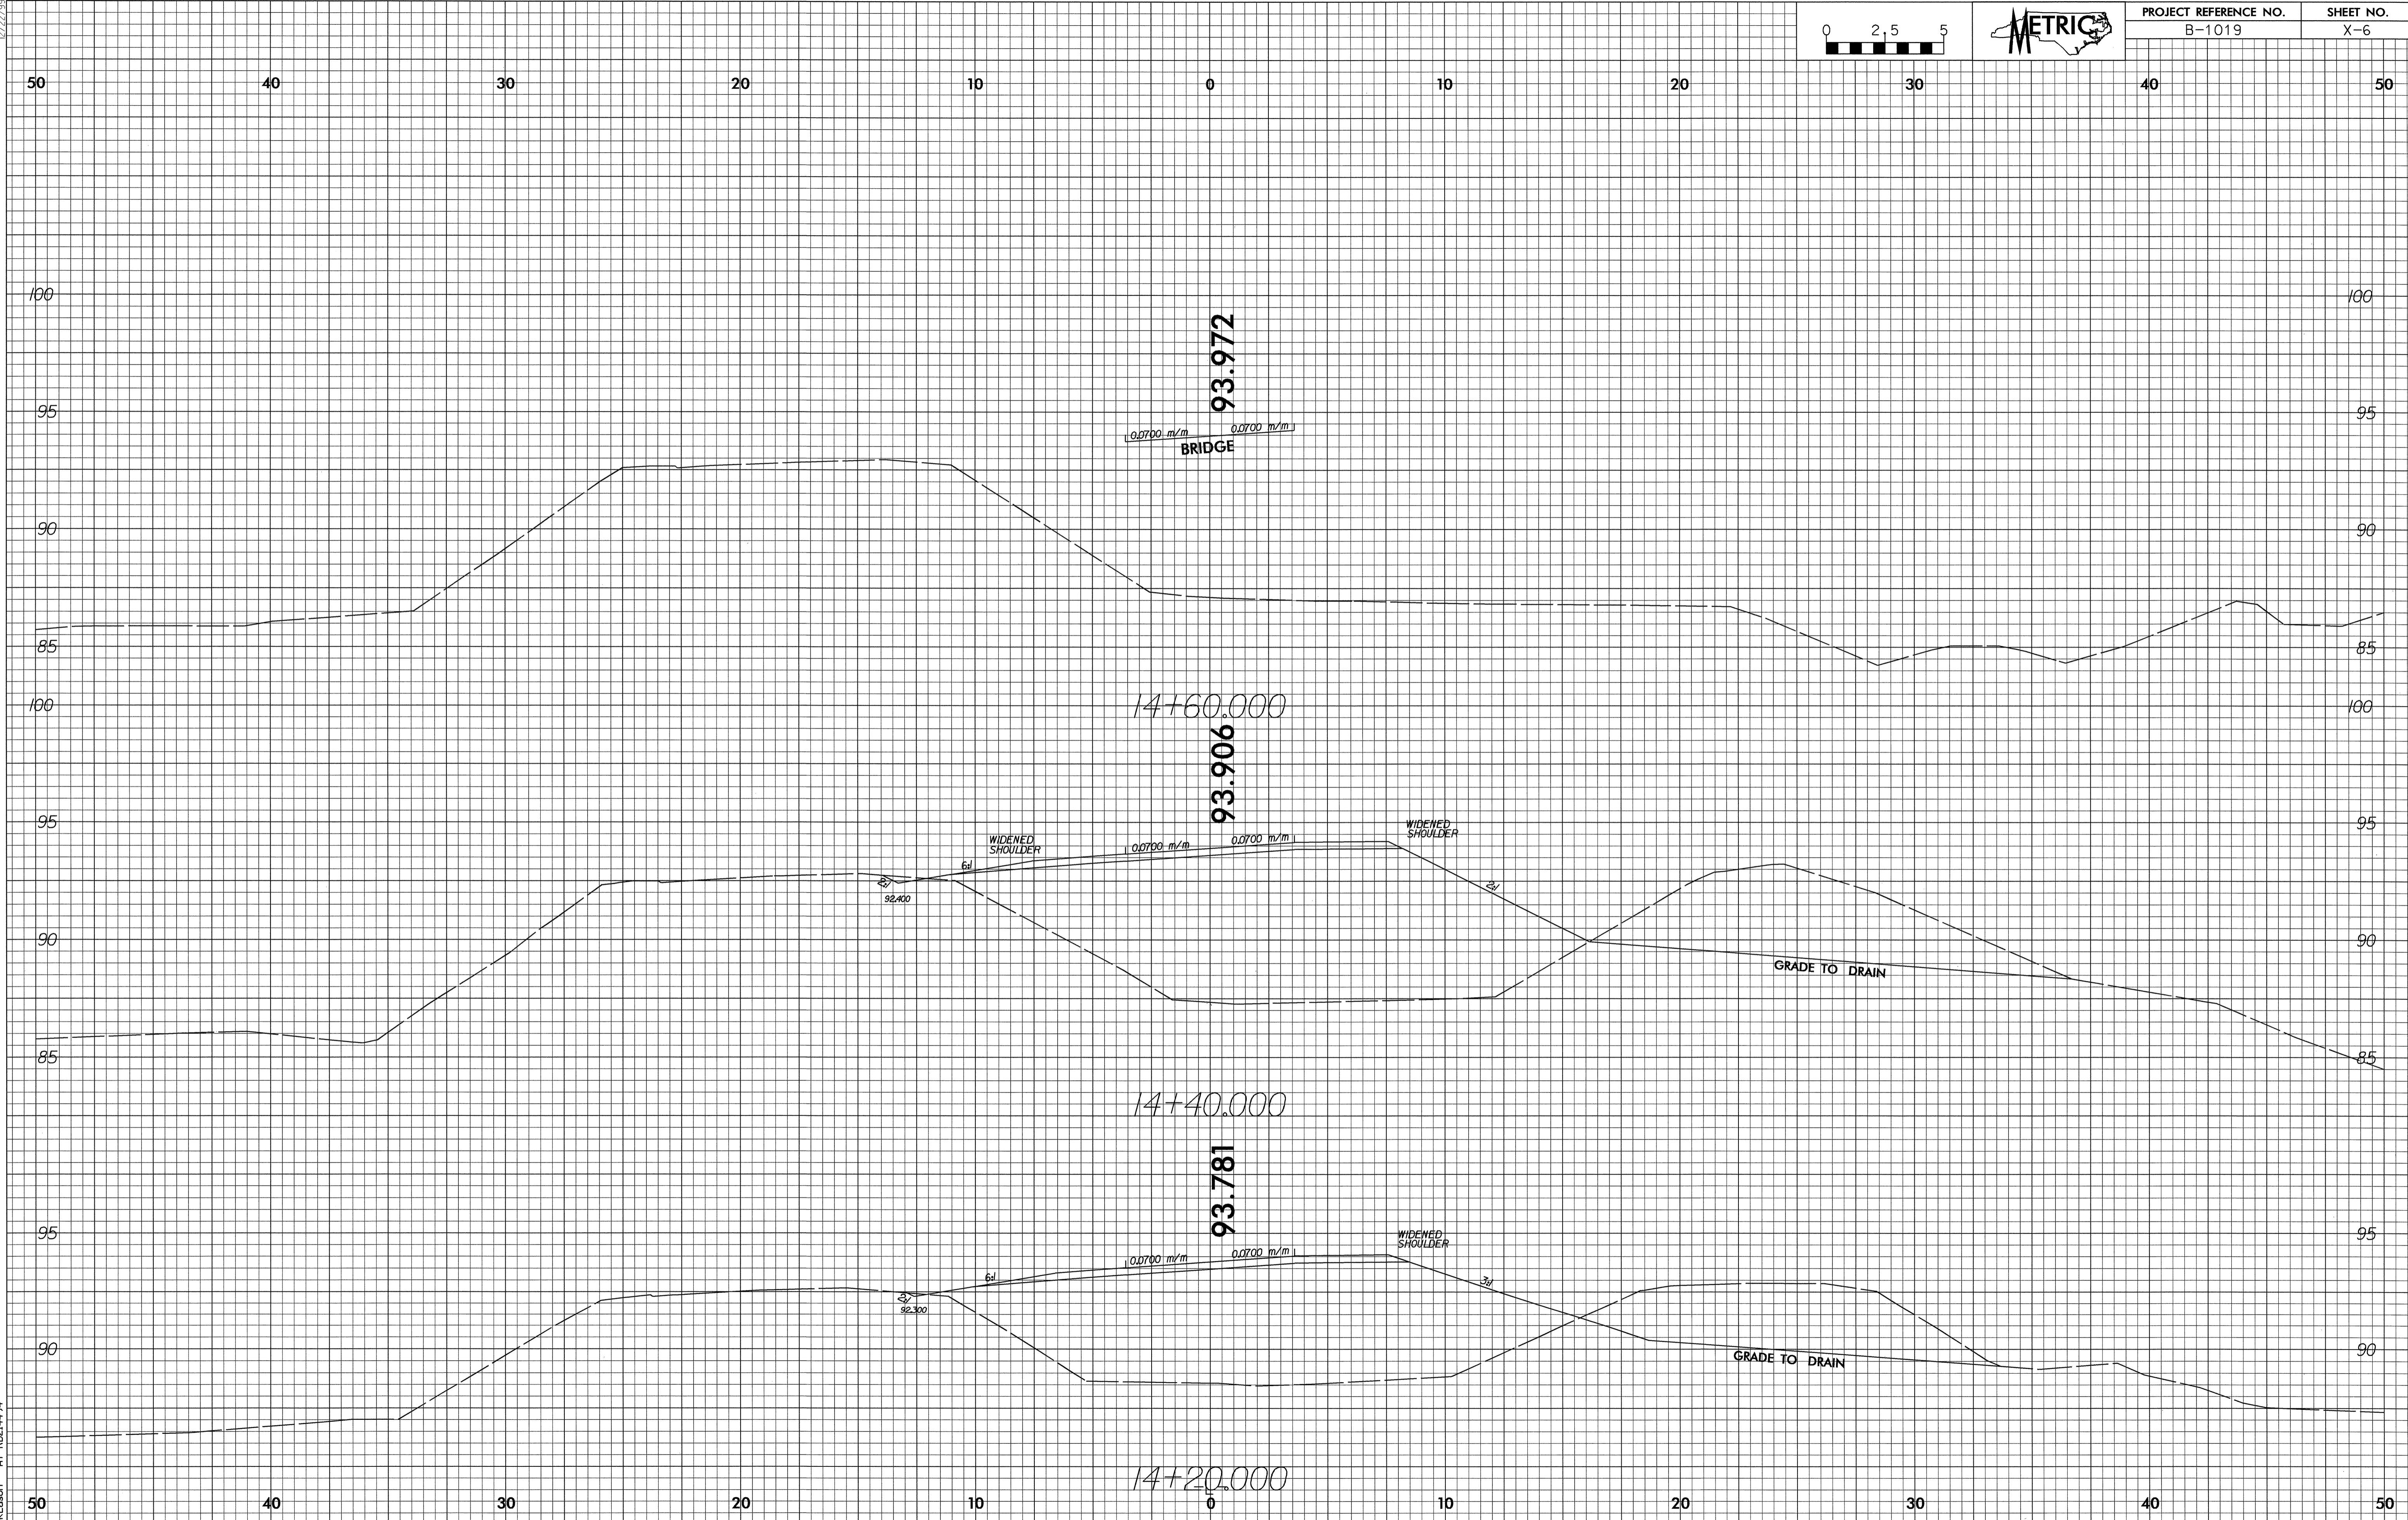

28-MAY-2004 06:05
DK Eason AT RD214494