



12/22/99

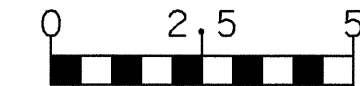

PROJECT REFERENCE NO.
B-1019

SHEET NO.
X-5

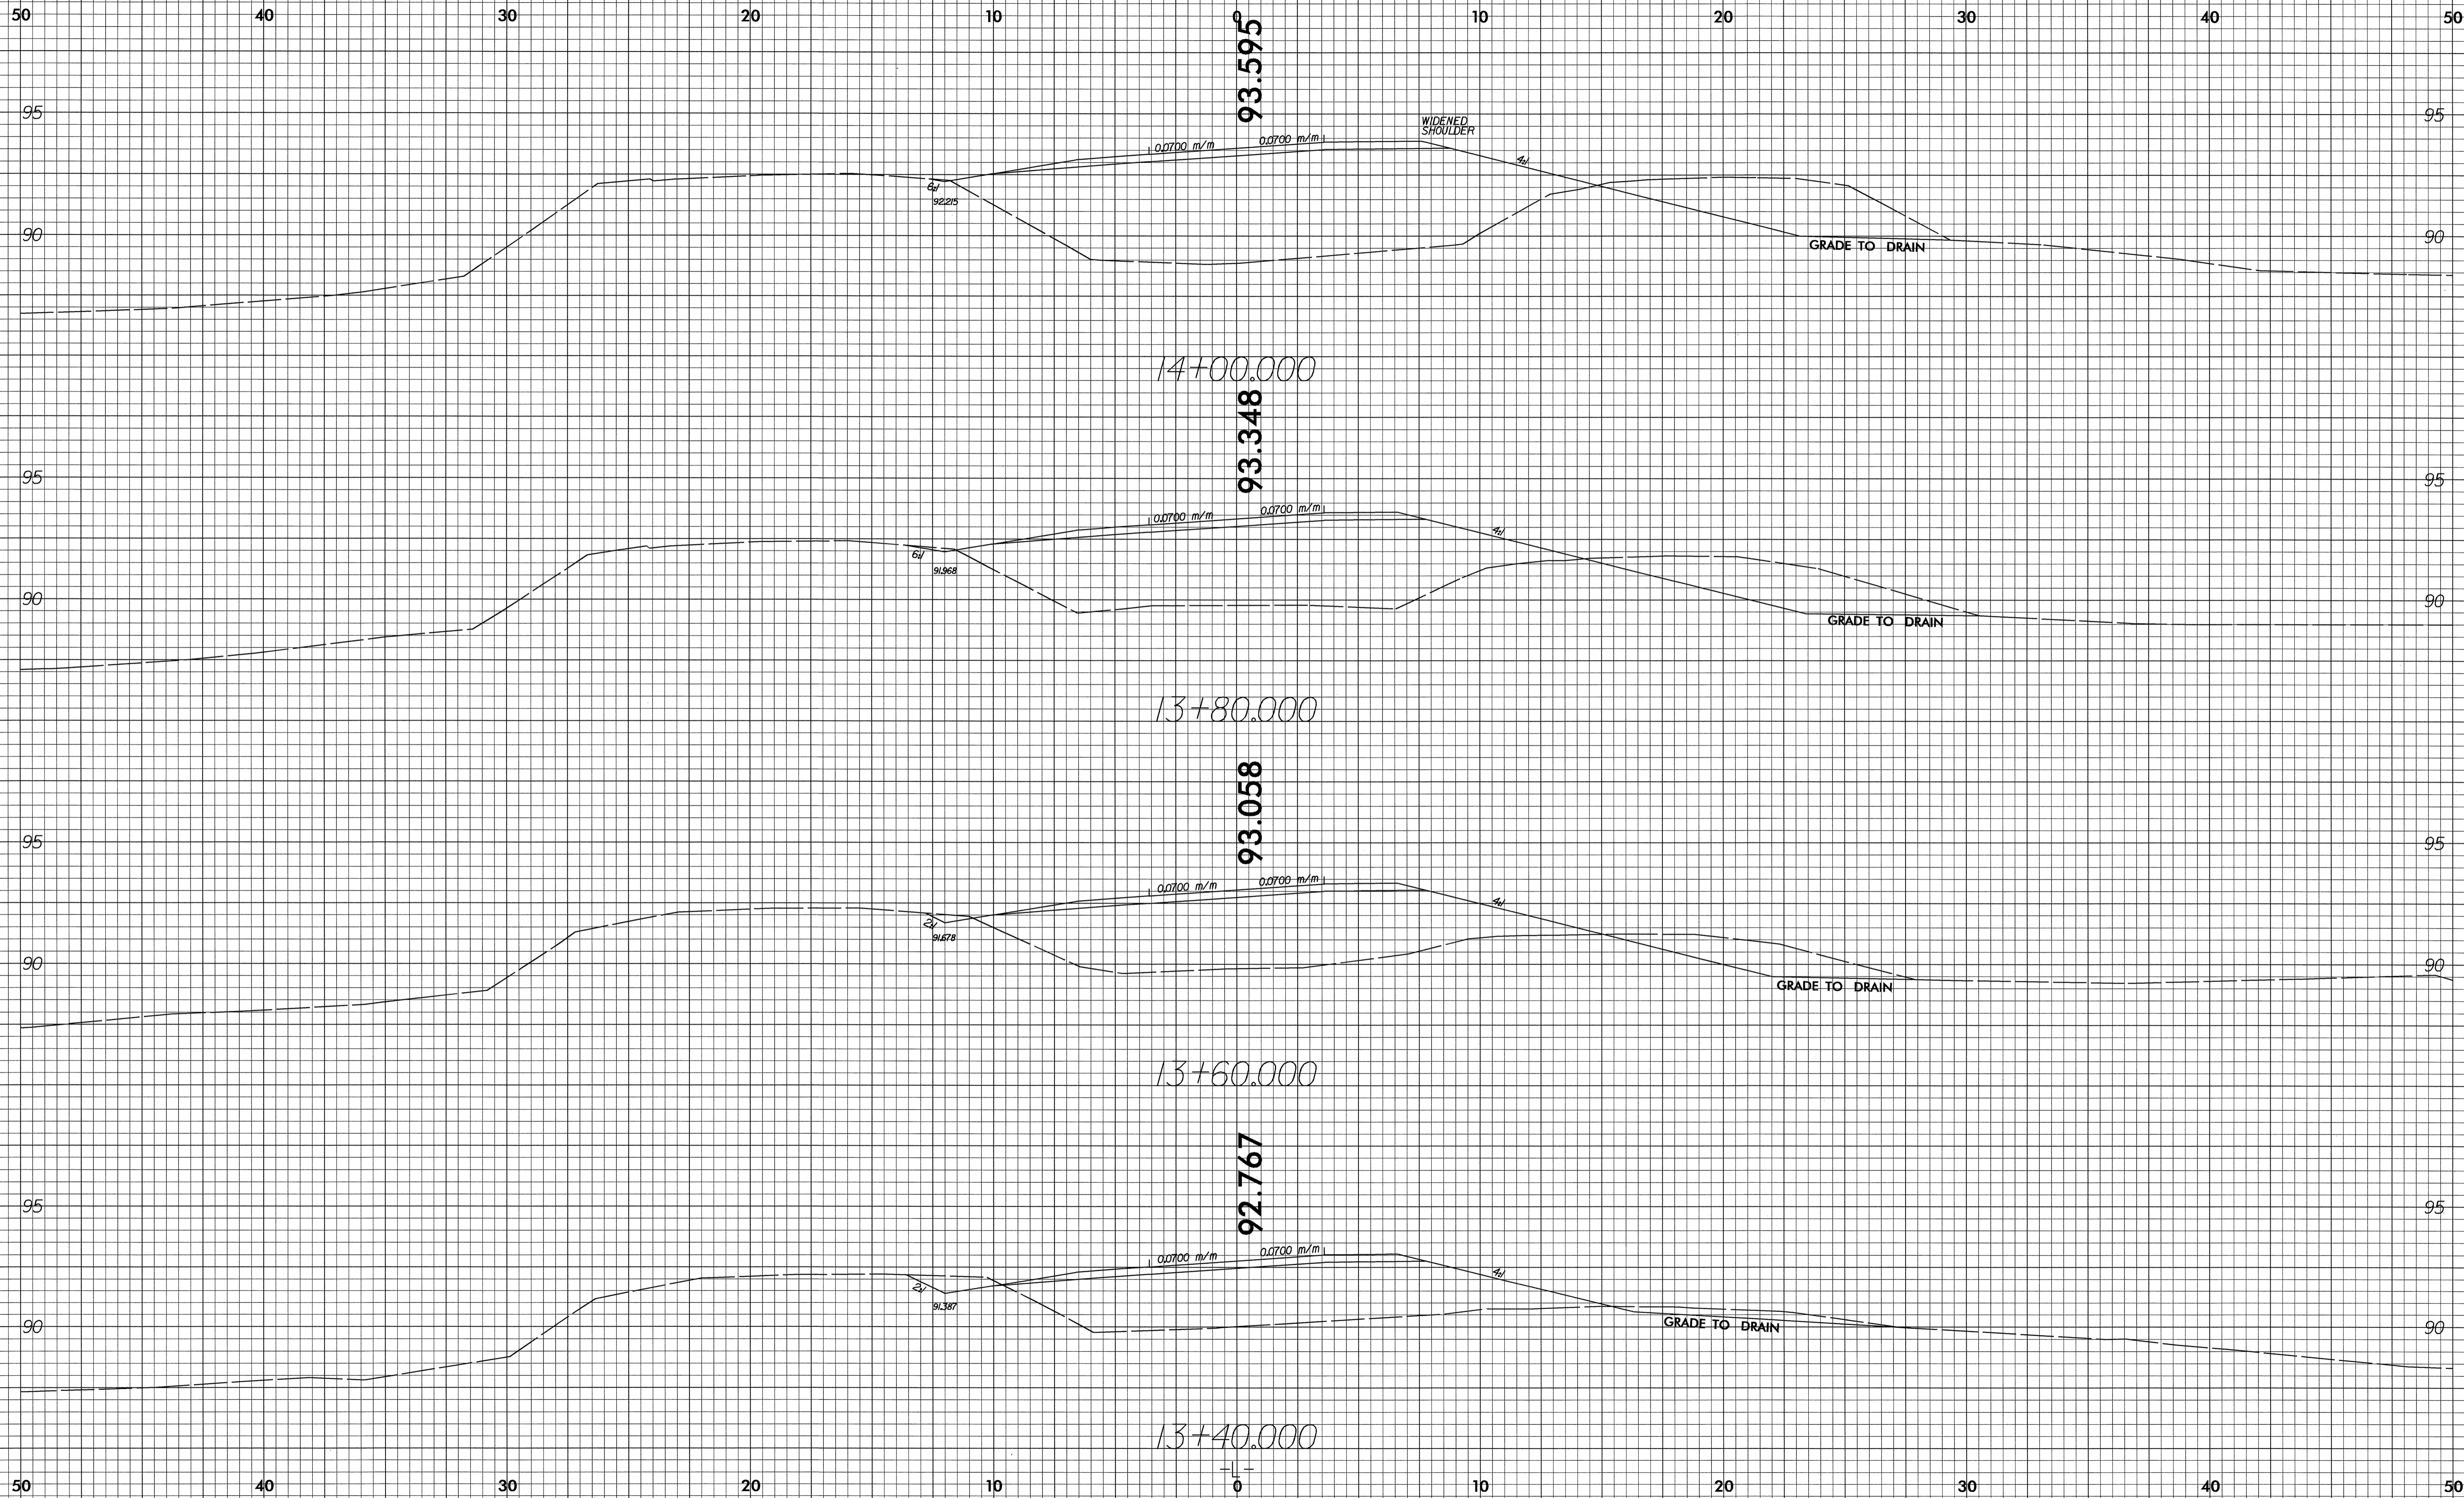

28-MAY-2004 08:05
DK:Eason