



12/22/03

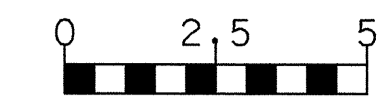

PROJECT REFERENCE NO.	SHEET NO.
B-1019	X-1

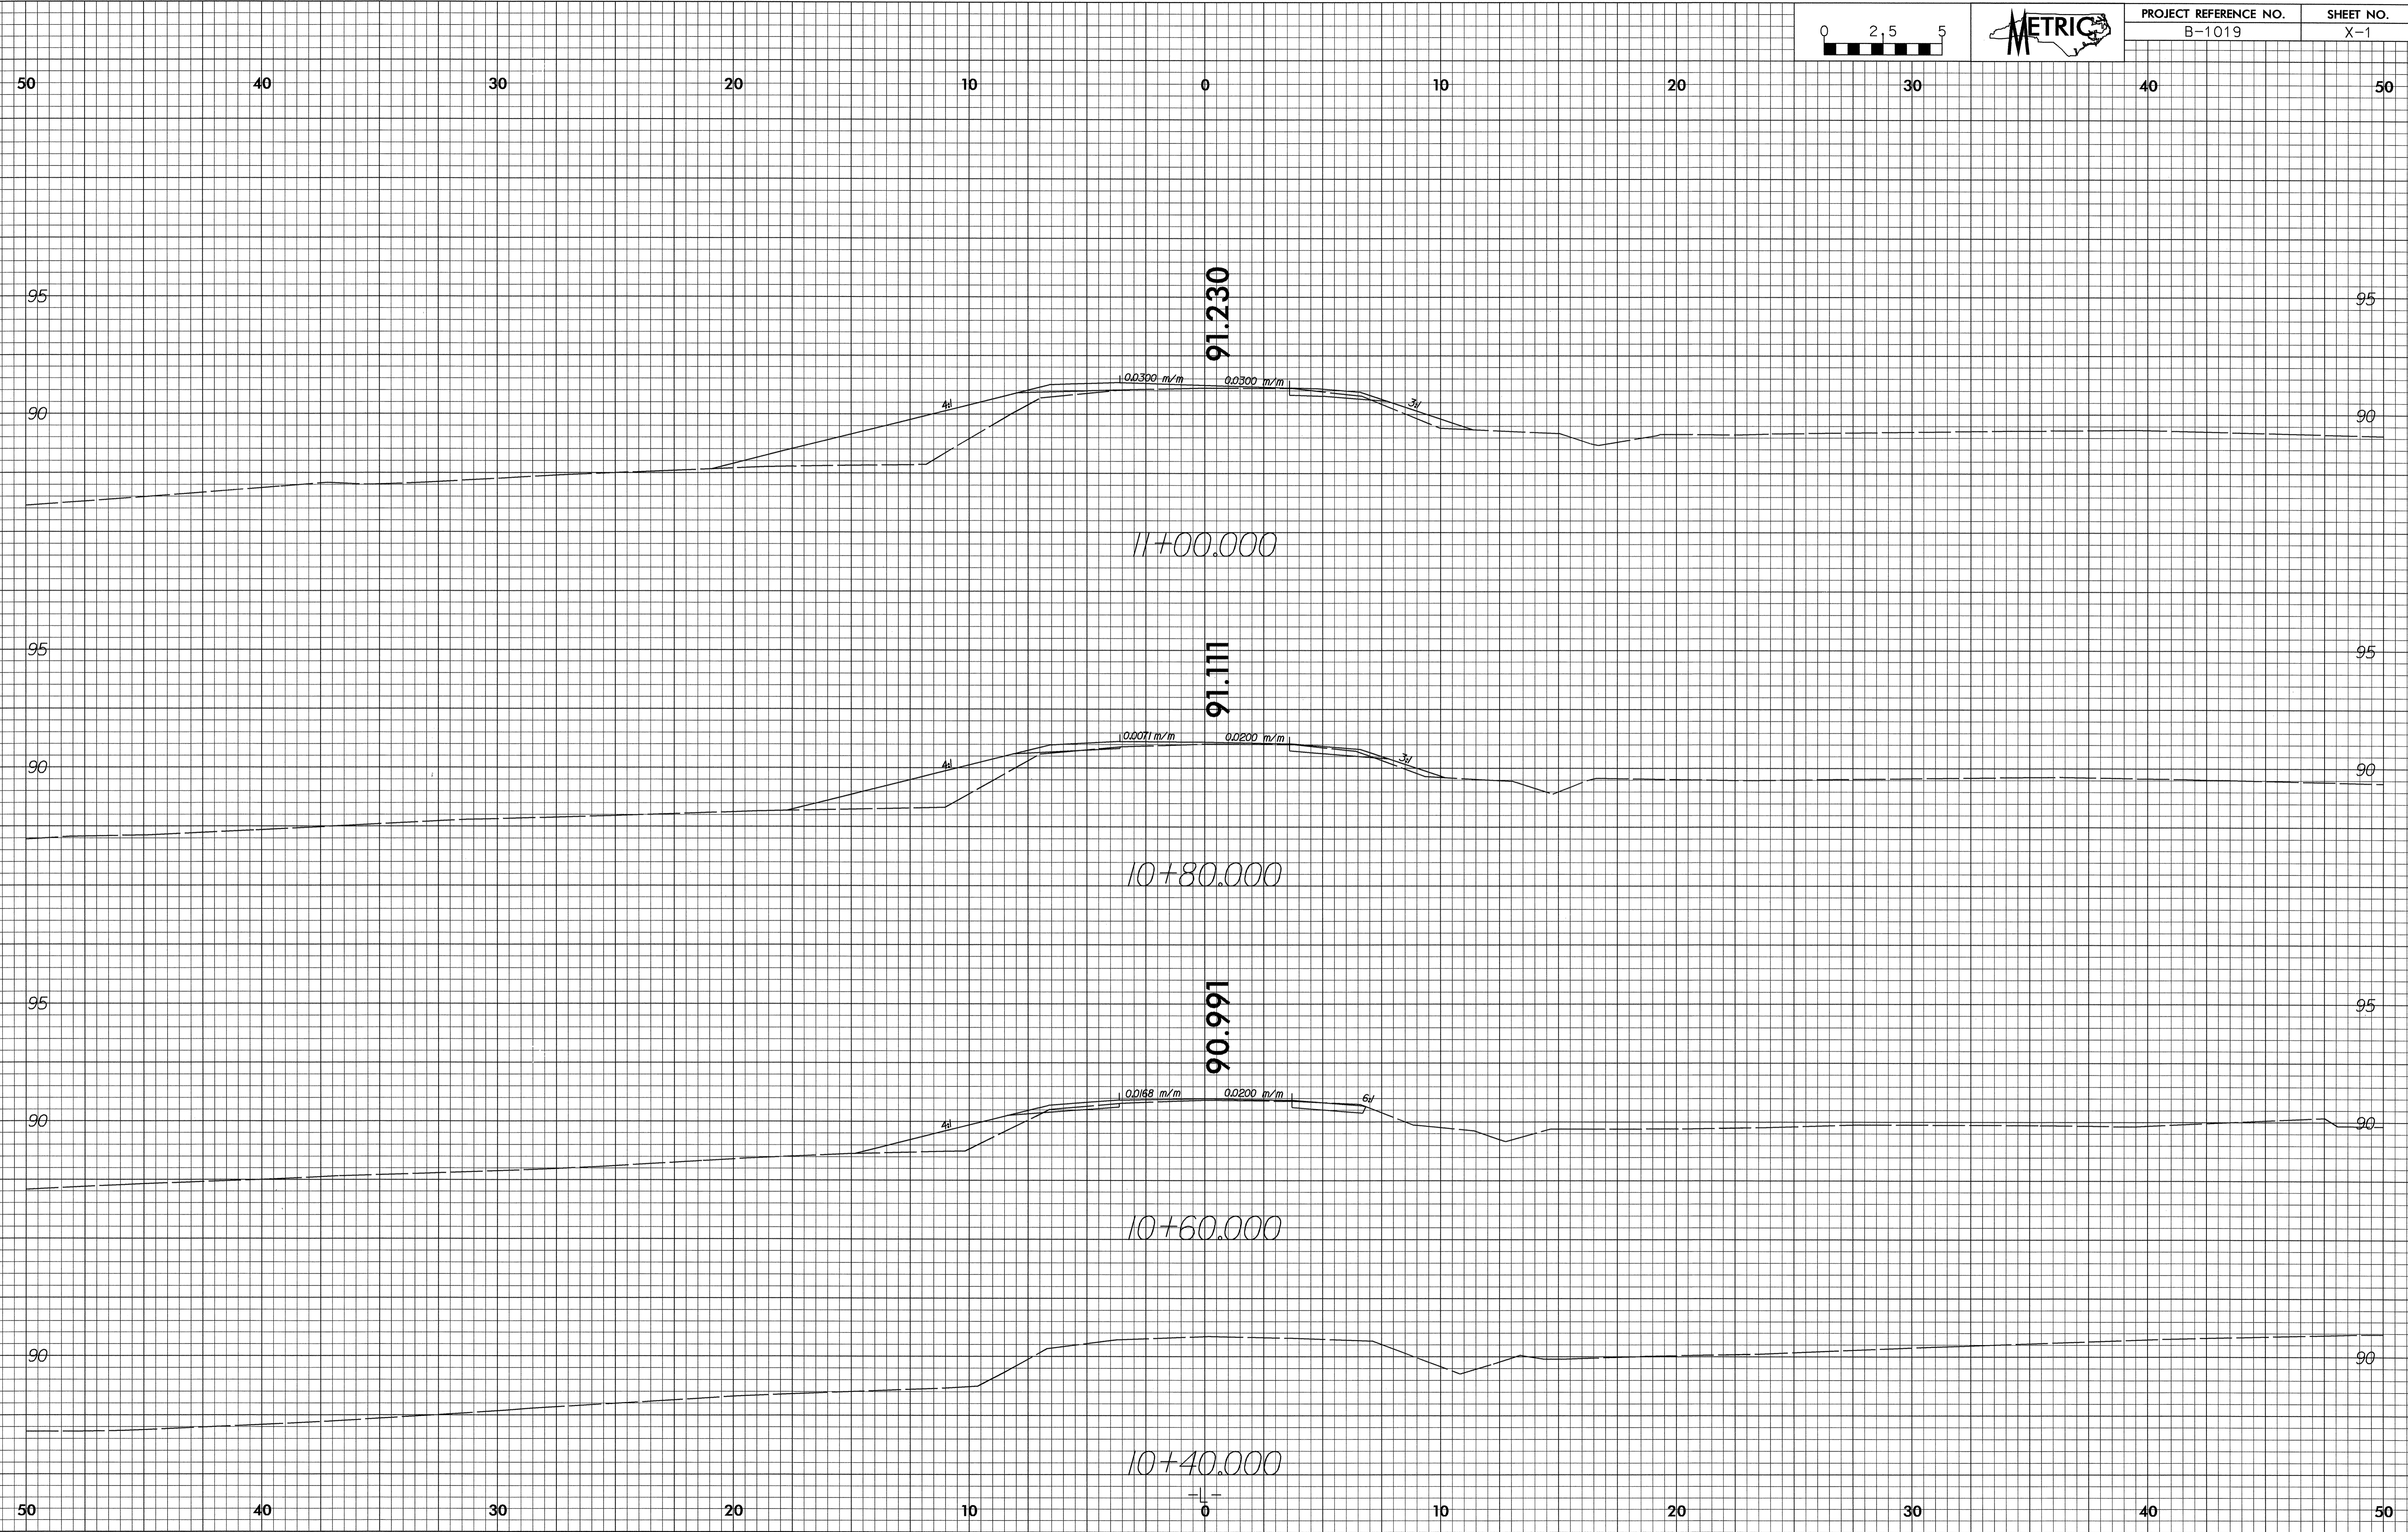

21-JUL-2004 09:08  
RD214494.dwg  
DKEason