



8/23/05

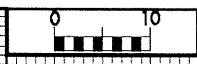

PROJ. REFERENCE NO.
B-4010

SHEET NO.
21 OF 21

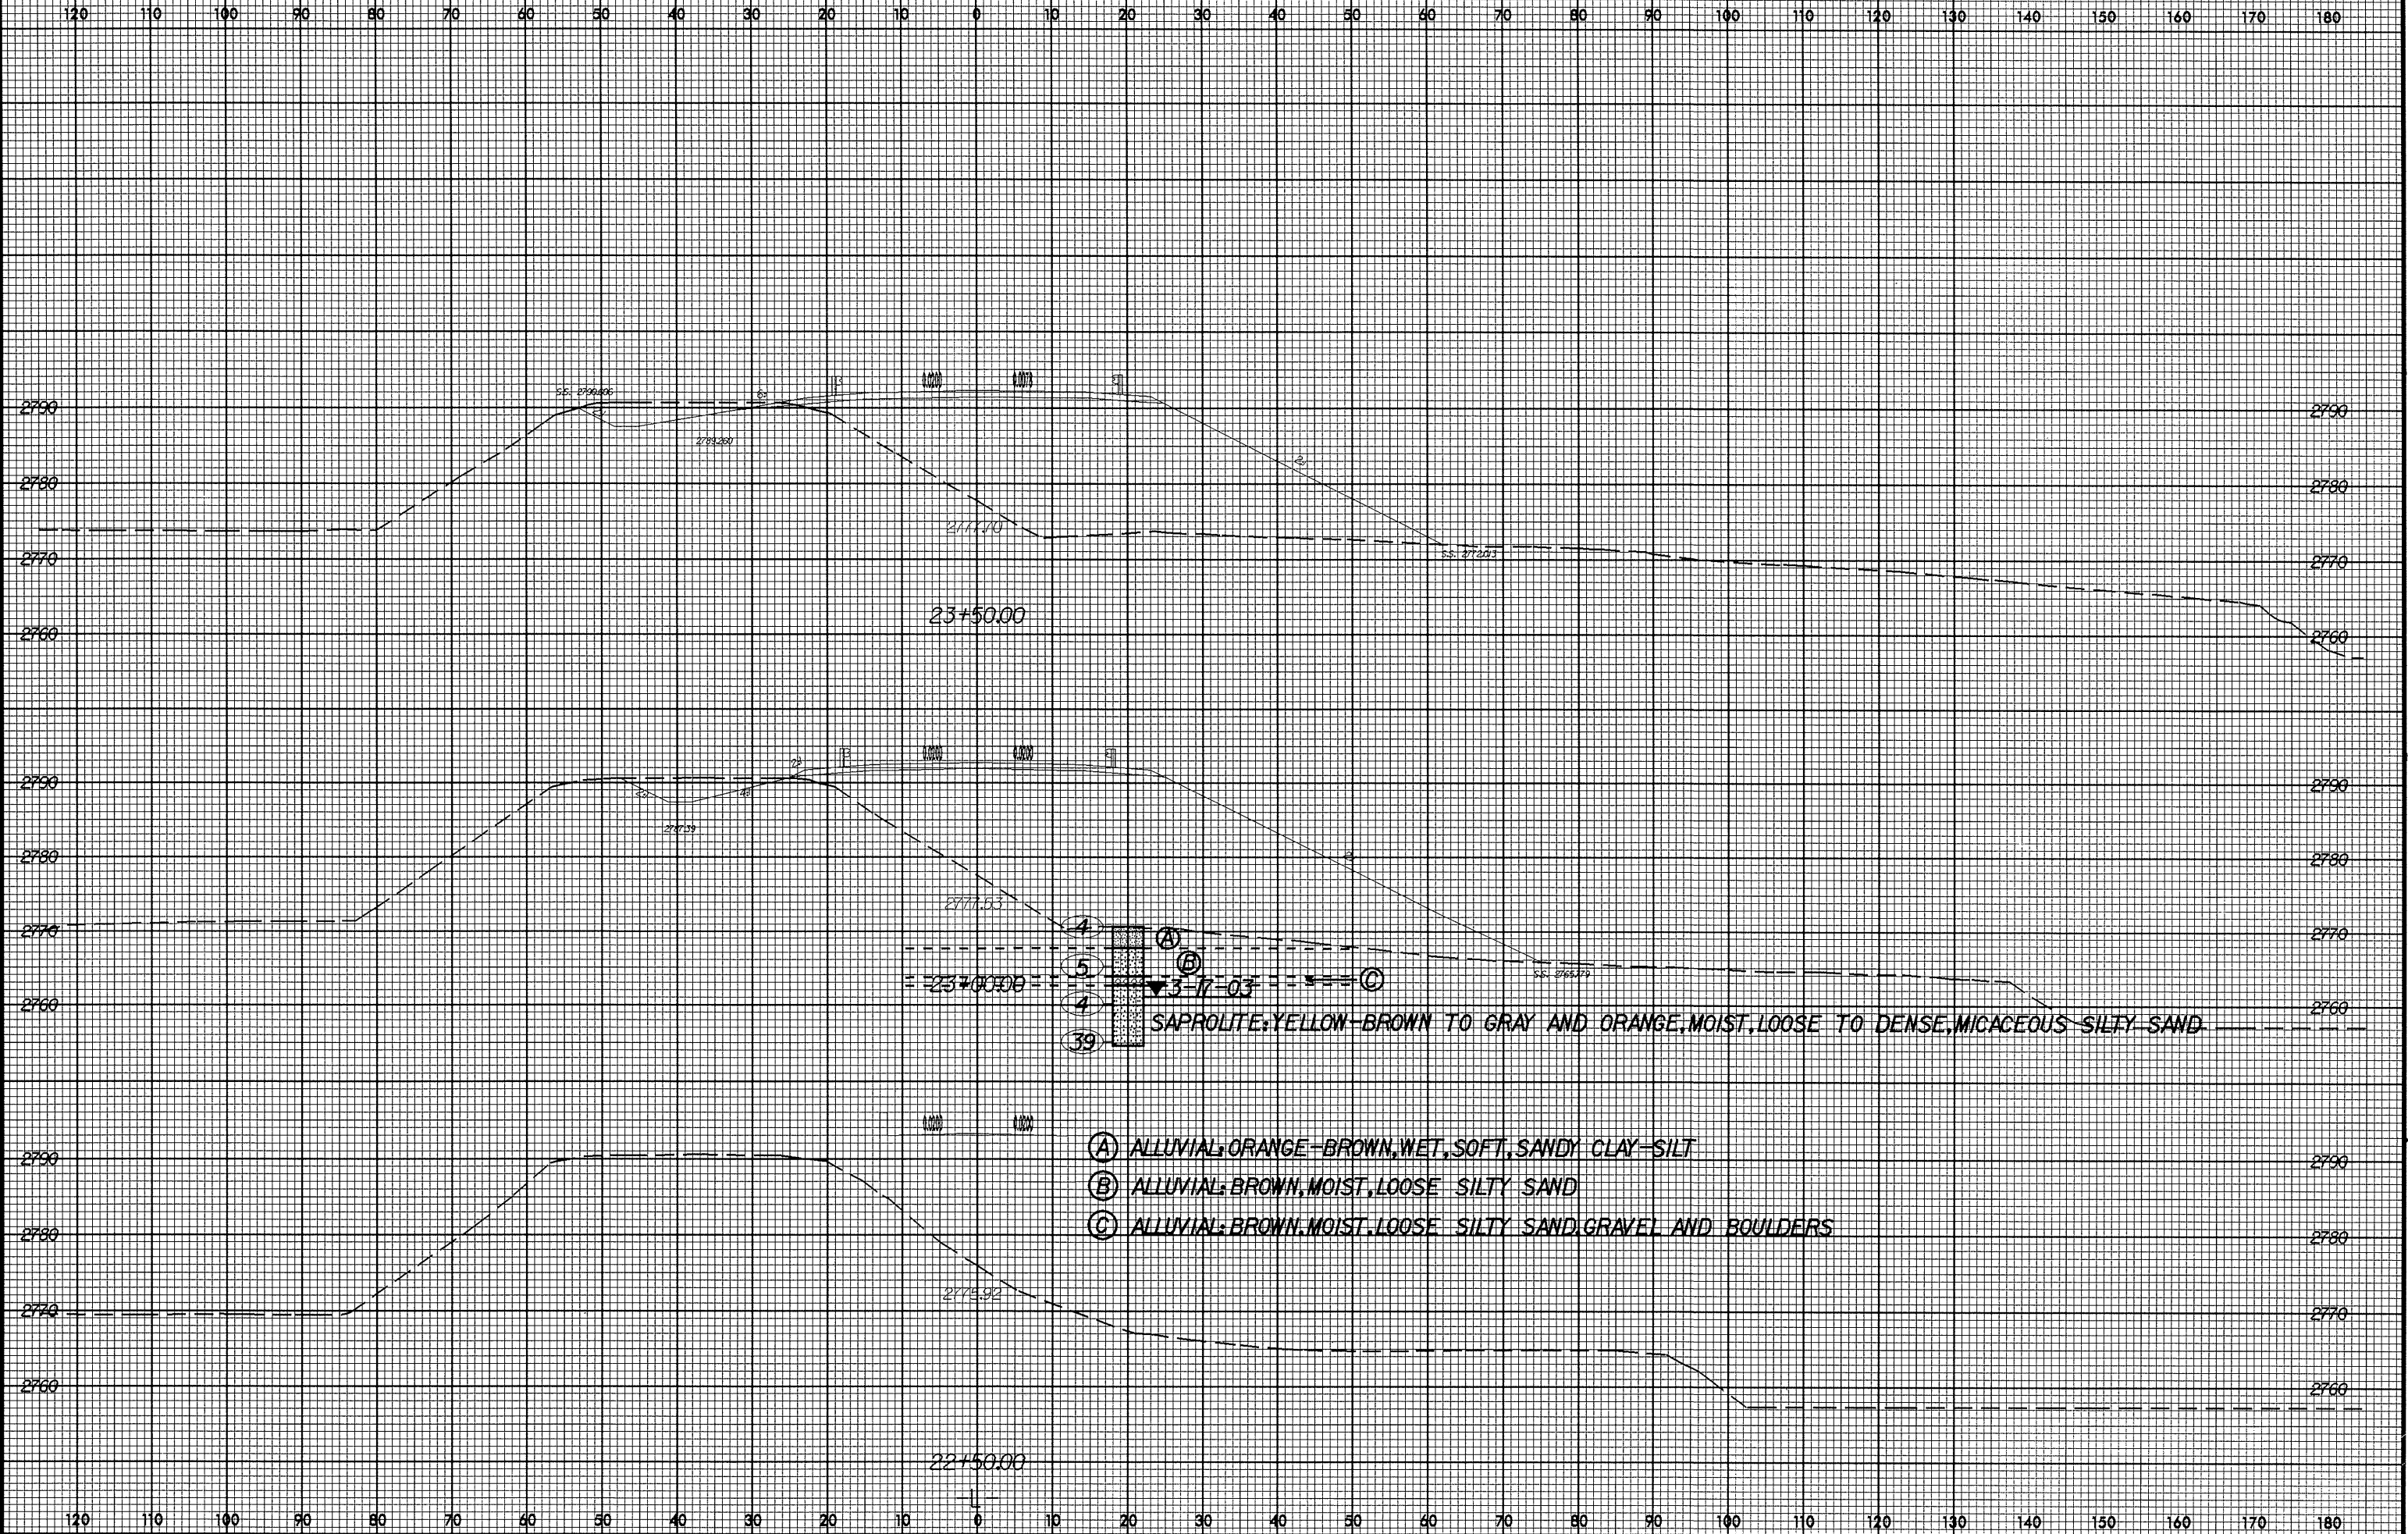

- (A) ALLUVIAL ORANGE-BROWN, WET, SOFT, SANDY CLAY-SILT
- (B) ALLUVIAL BROWN, MOIST, LOOSE SILTY SAND
- (C) ALLUVIAL BROWN, MOIST, LOOSE SILTY SAND, GRAVEL AND BOULDERS

SAPROLITE: YELLOW-BROWN TO GRAY AND ORANGE, MOIST, LOOSE TO DENSE, MICACEOUS SILTY SAND

\$\$\$\$\$SYTIME\$\$\$\$\$
\$\$\$\$\$USERNAME\$\$\$\$\$