


PROJ. REFERENCE NO.
B-4010

SHEET NO.
X-19

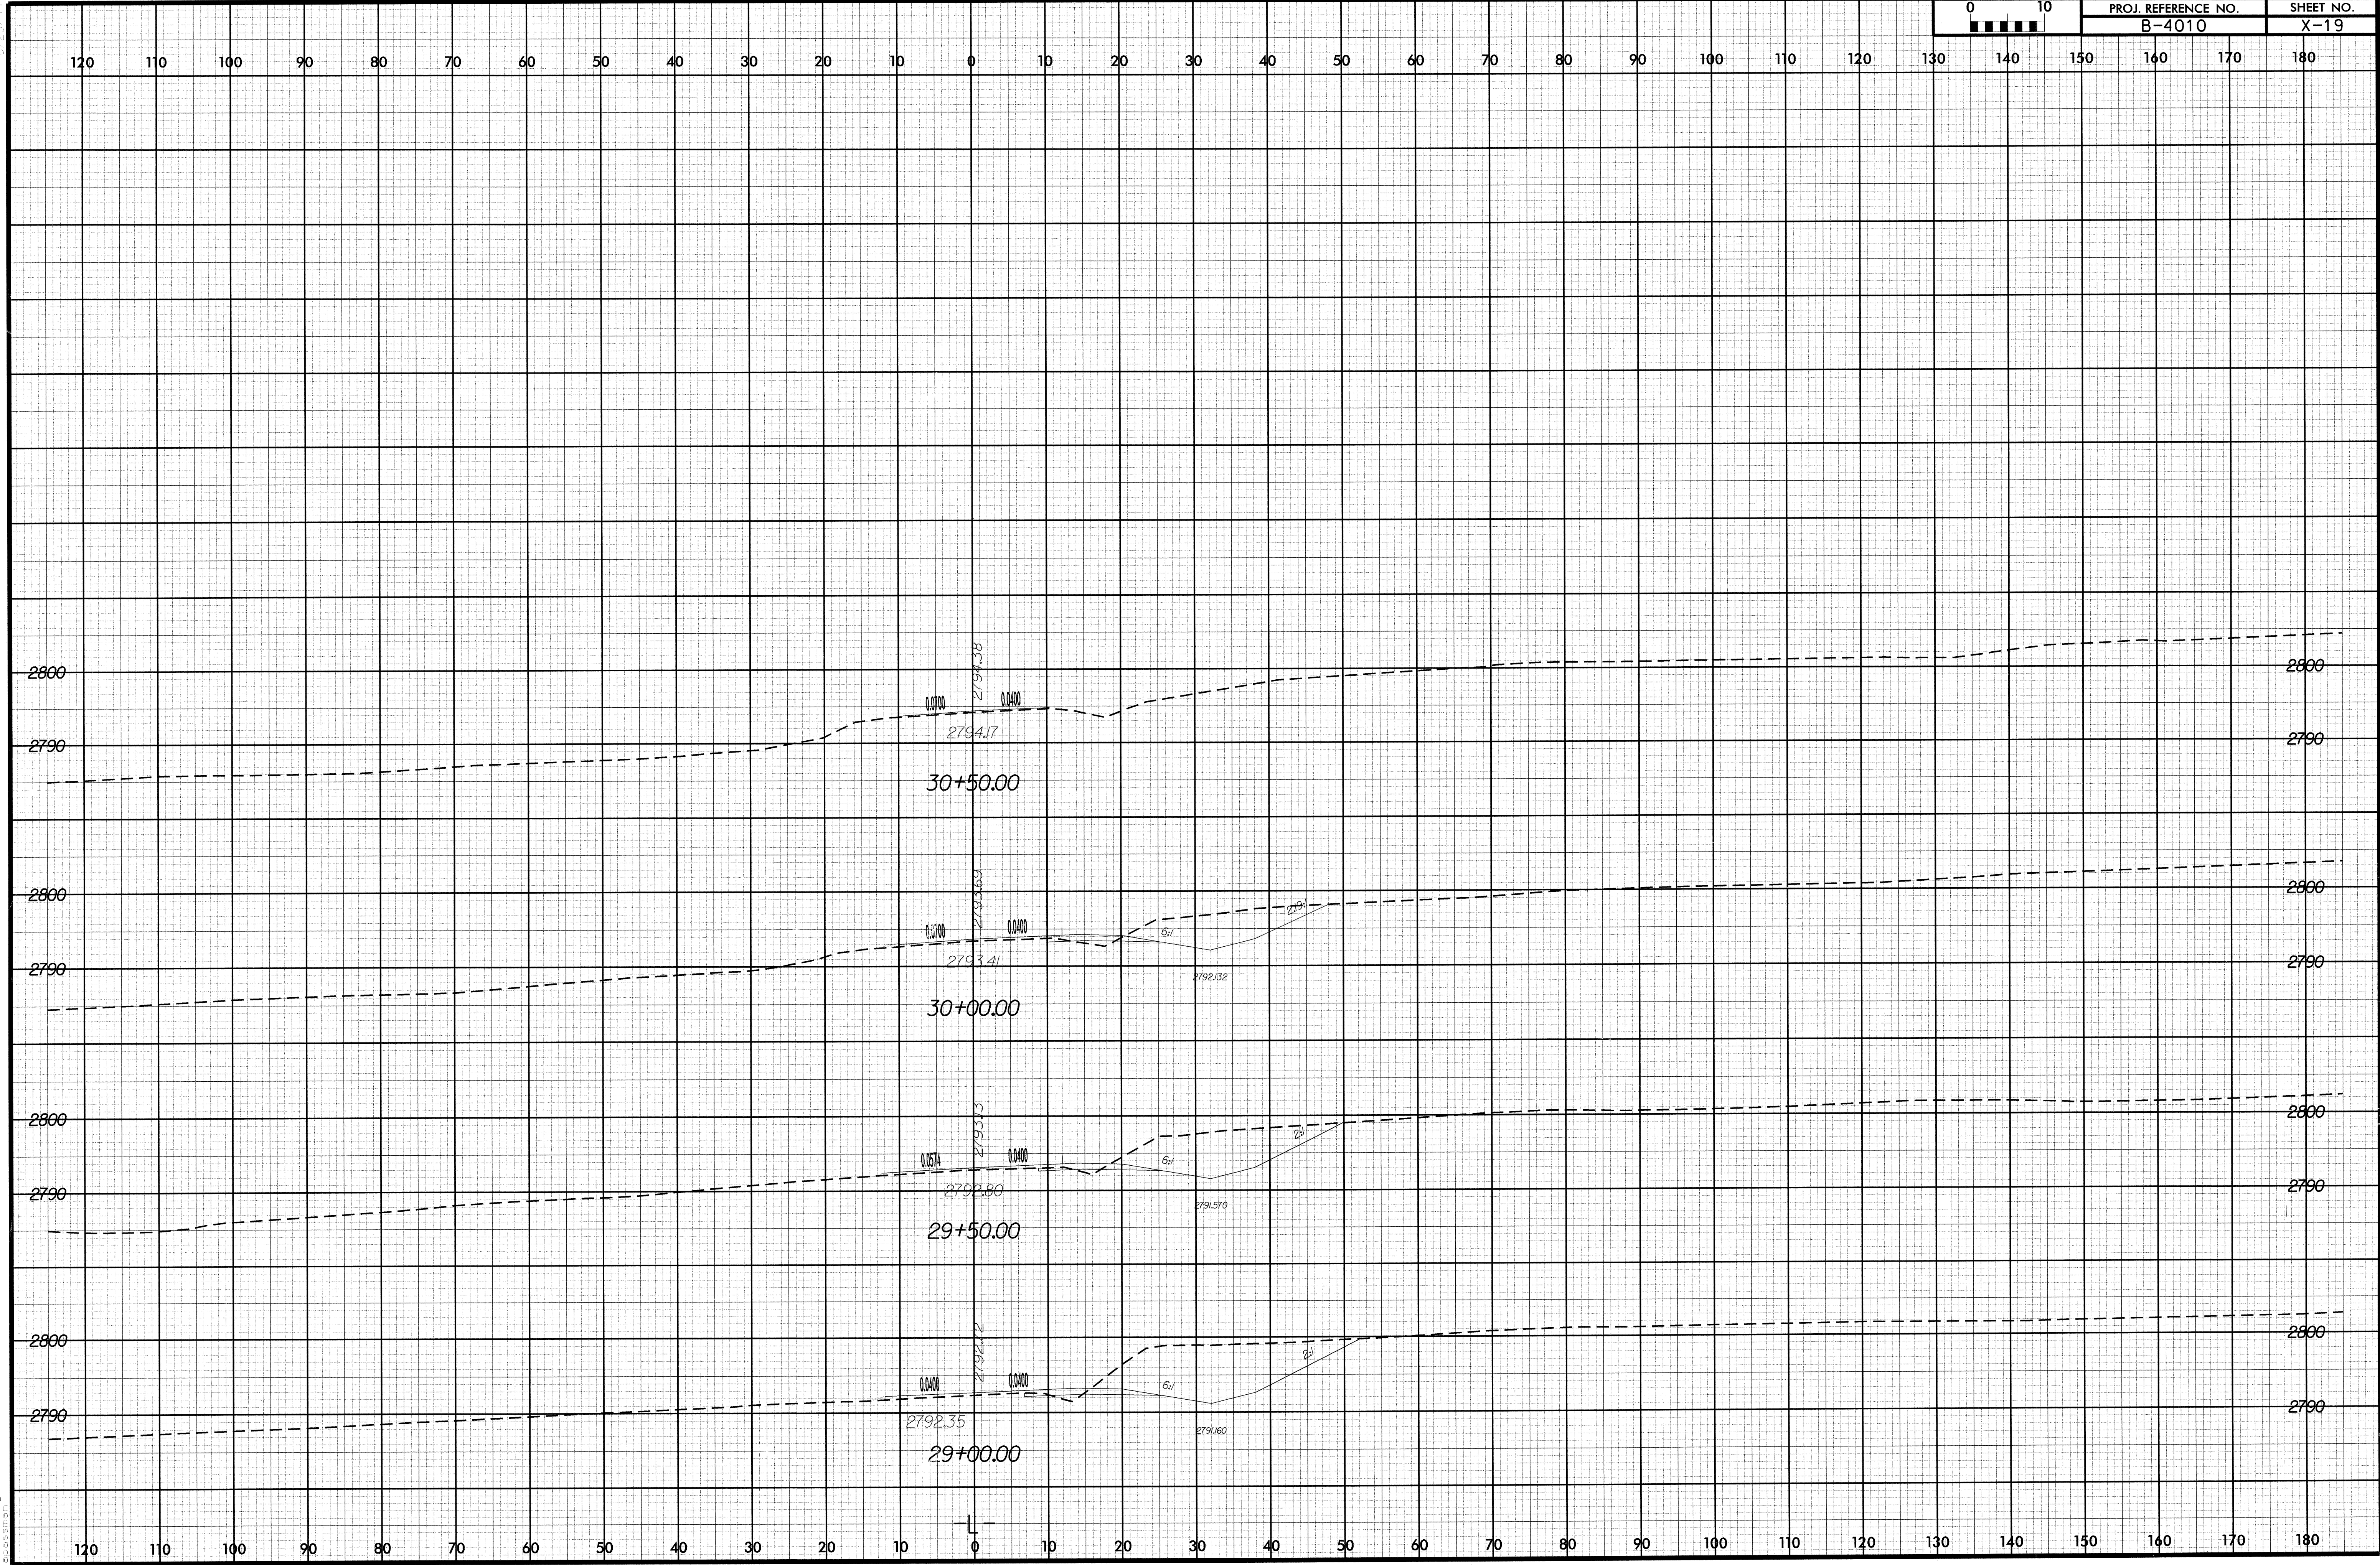

8/23/98
01/05/04
P:\roads\sw\sec\4010\FC1_XFL_L1.DGN