


8/23/95



PROJ. REFERENCE NO.	SHEET NO.
B-4010	X-13

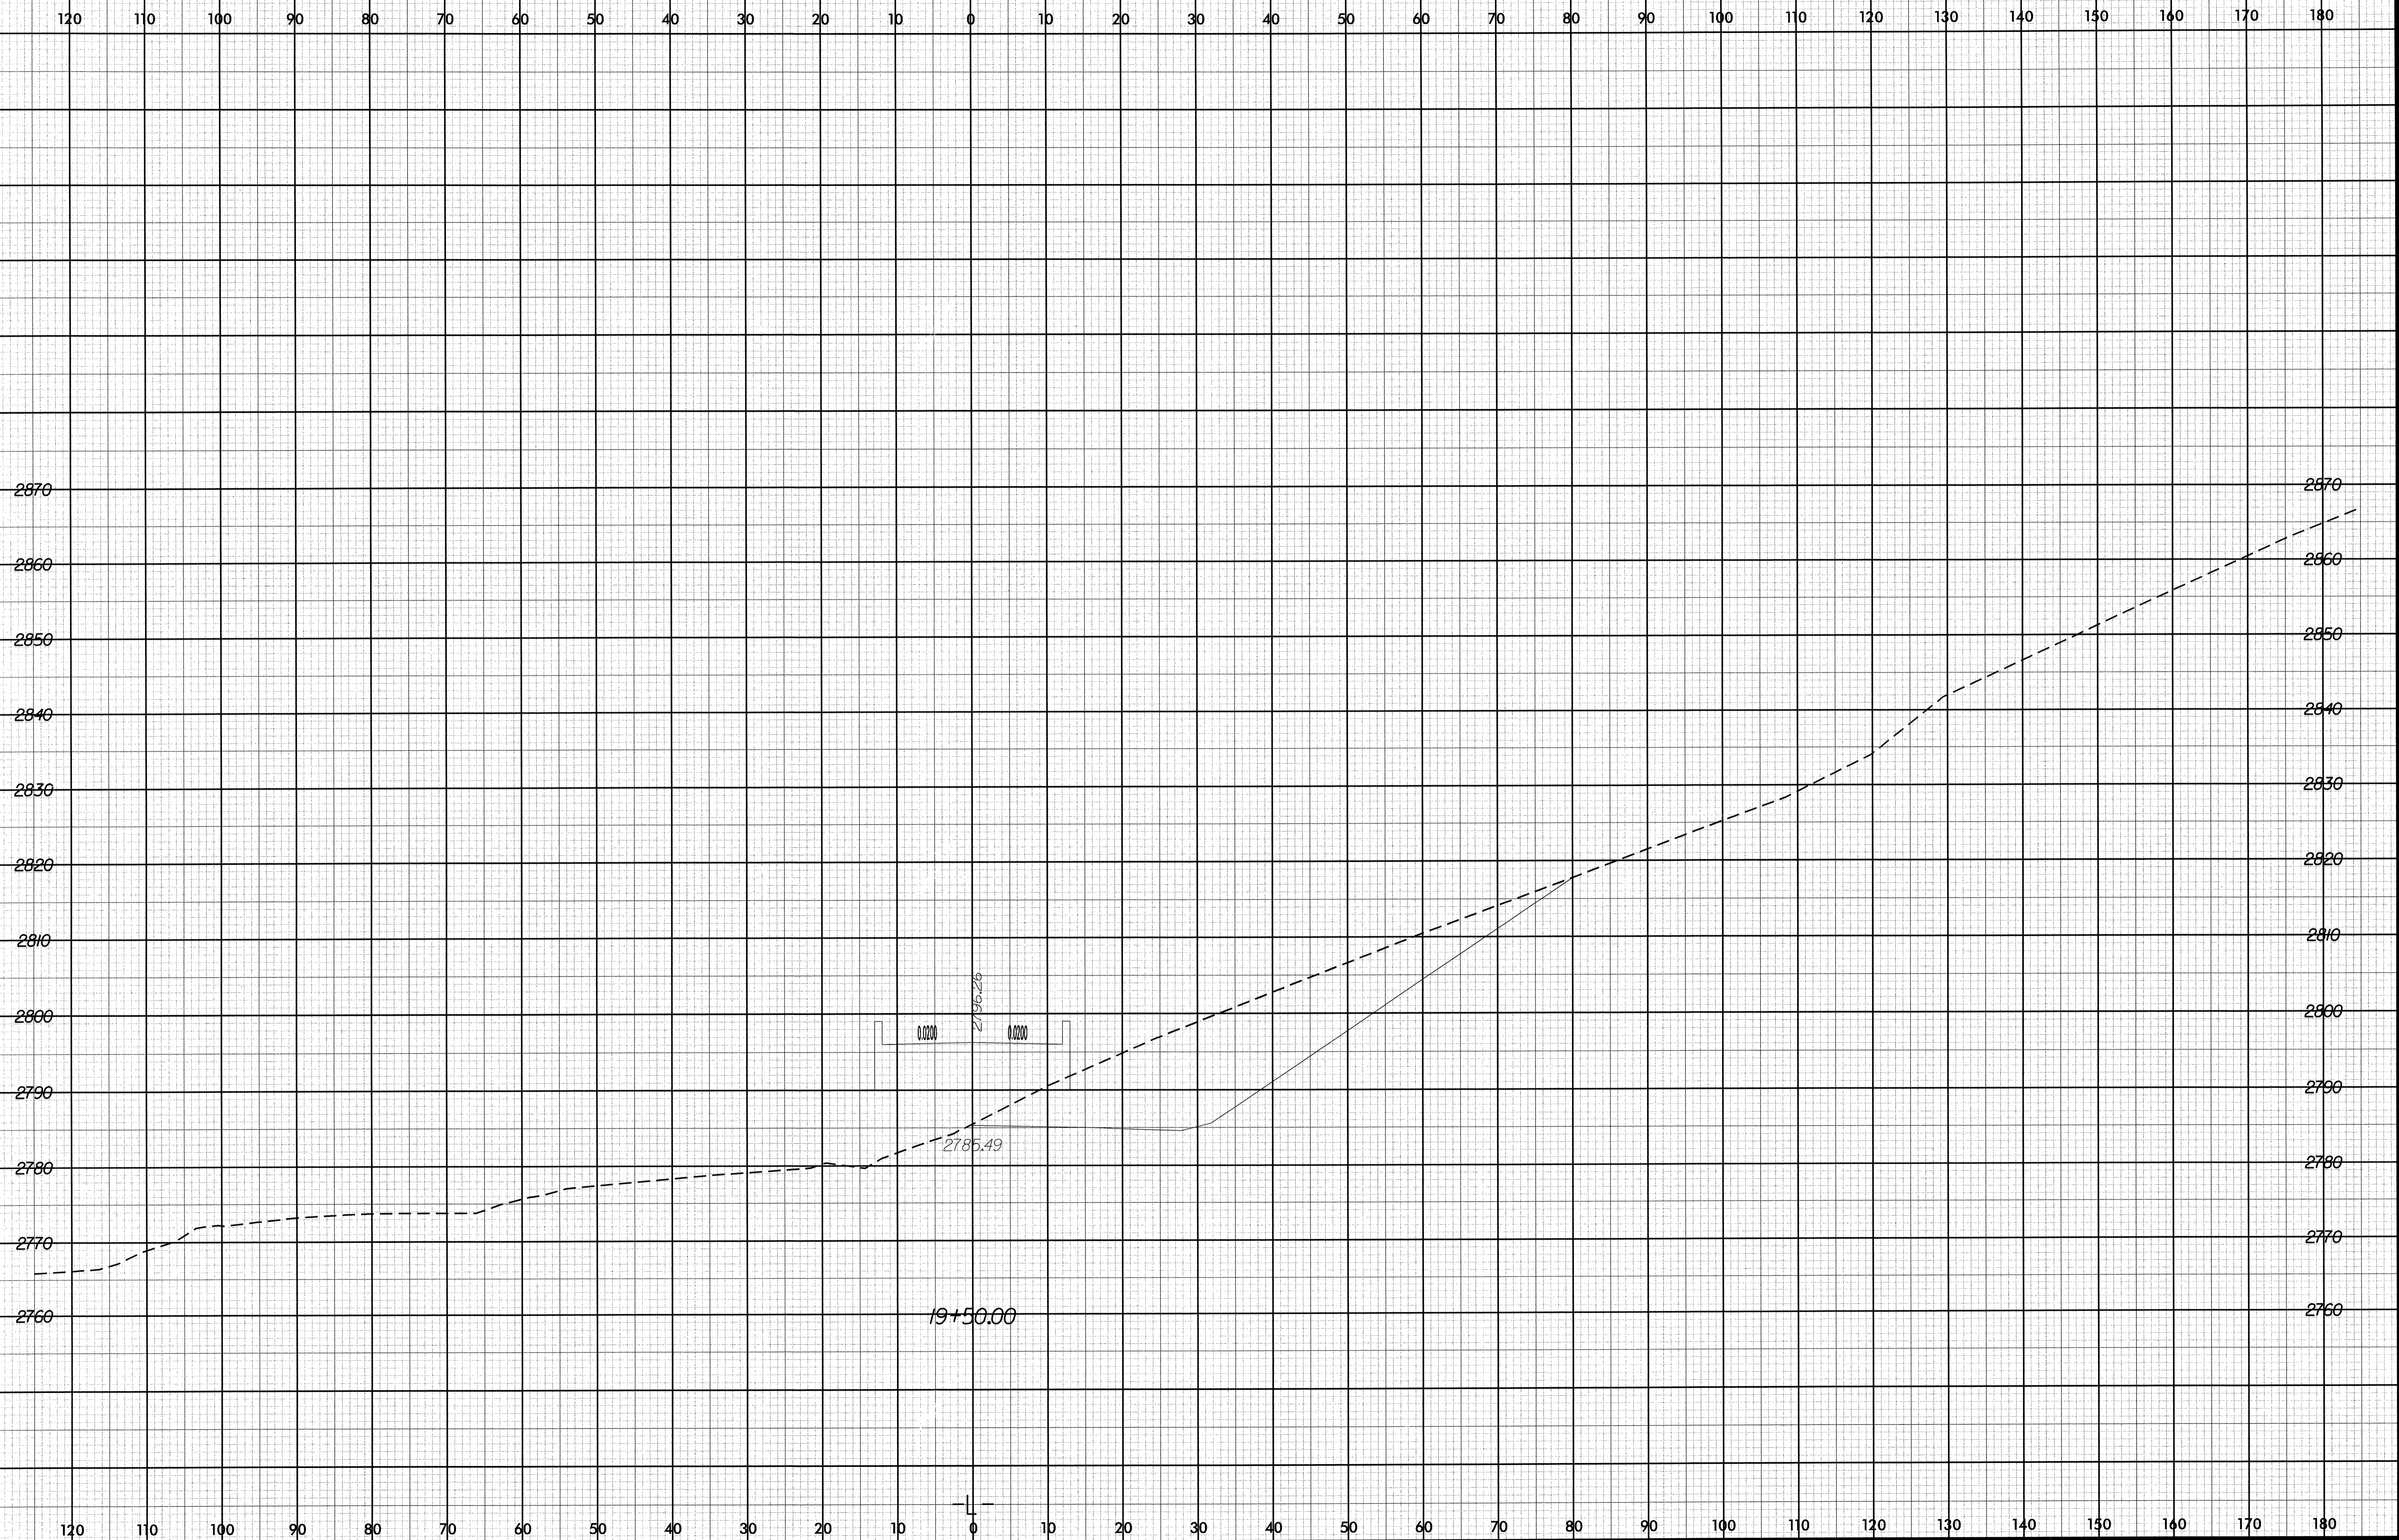

9/05/04
 P:\Roadway\sc\B-4010\RDY_XPL.LDGN
 10/23/95