


PROJ. REFERENCE NO.  
B-4010

SHEET NO.  
X-7

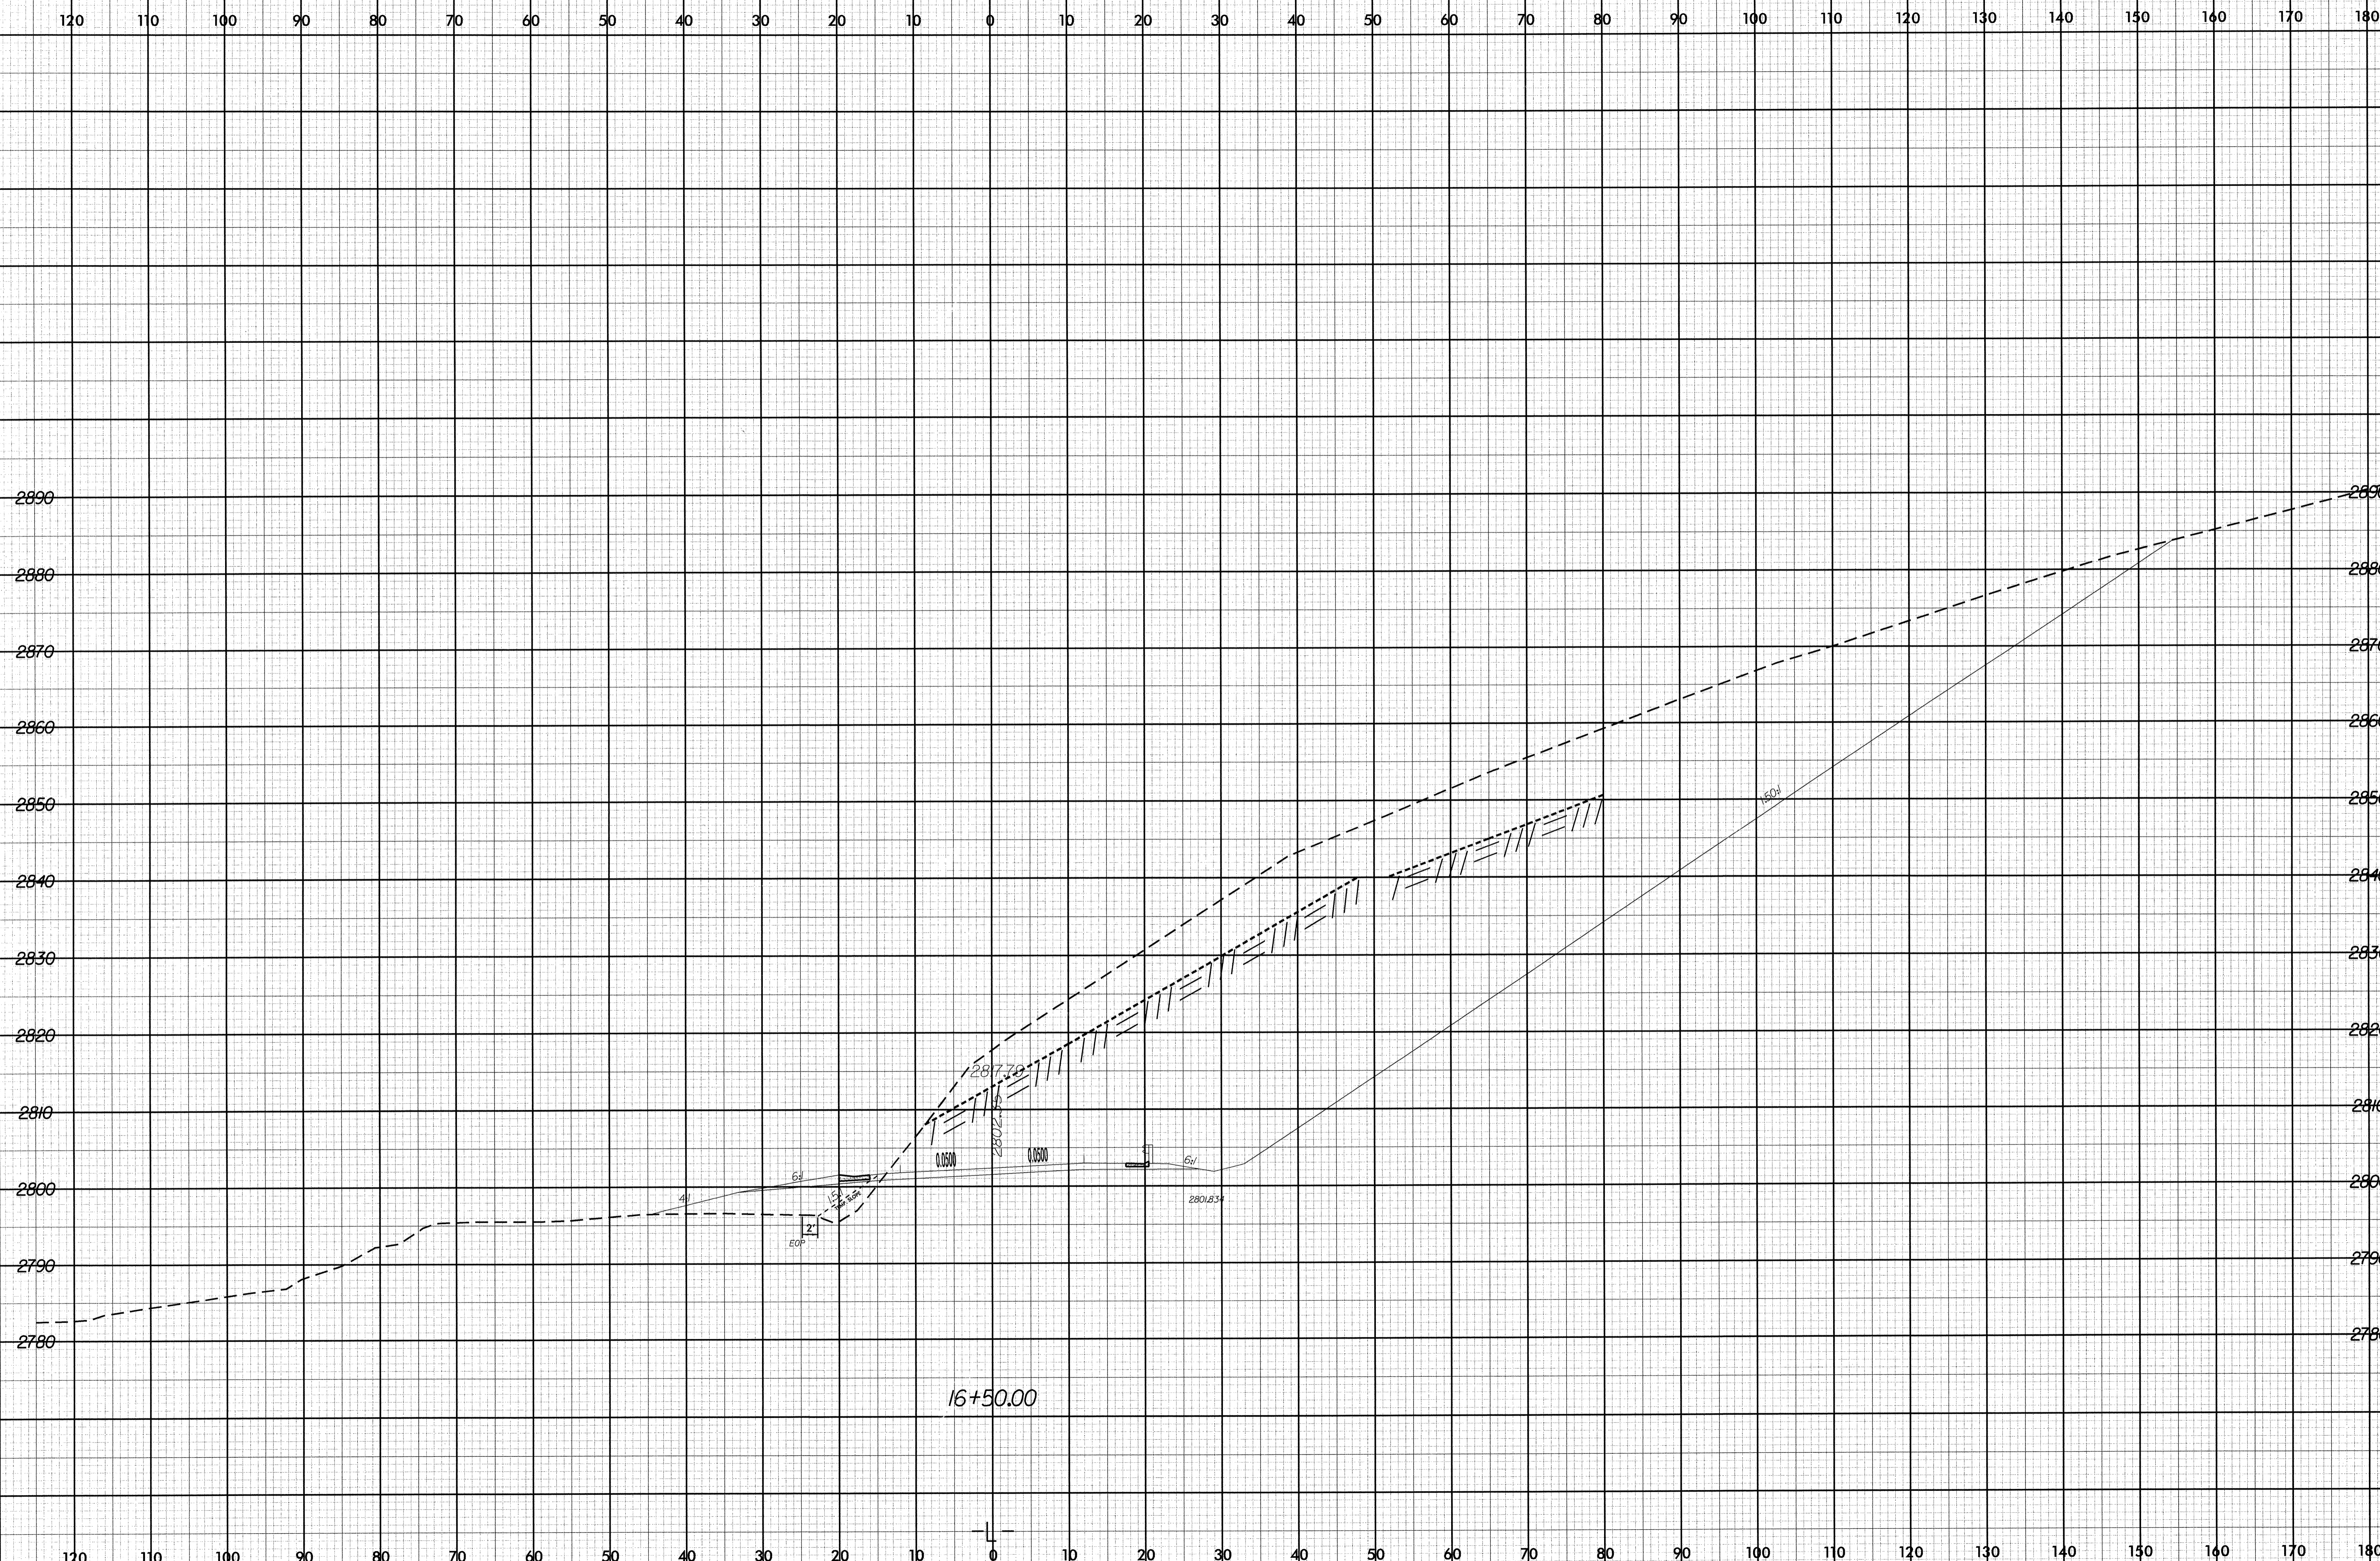

C:\35\04  
roadway\sc\B-4010\F01\_VFL.LDGN