



E:\23\910

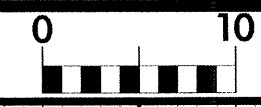

PROJ. REFERENCE NO.	SHEET NO.
B-4010	X-5

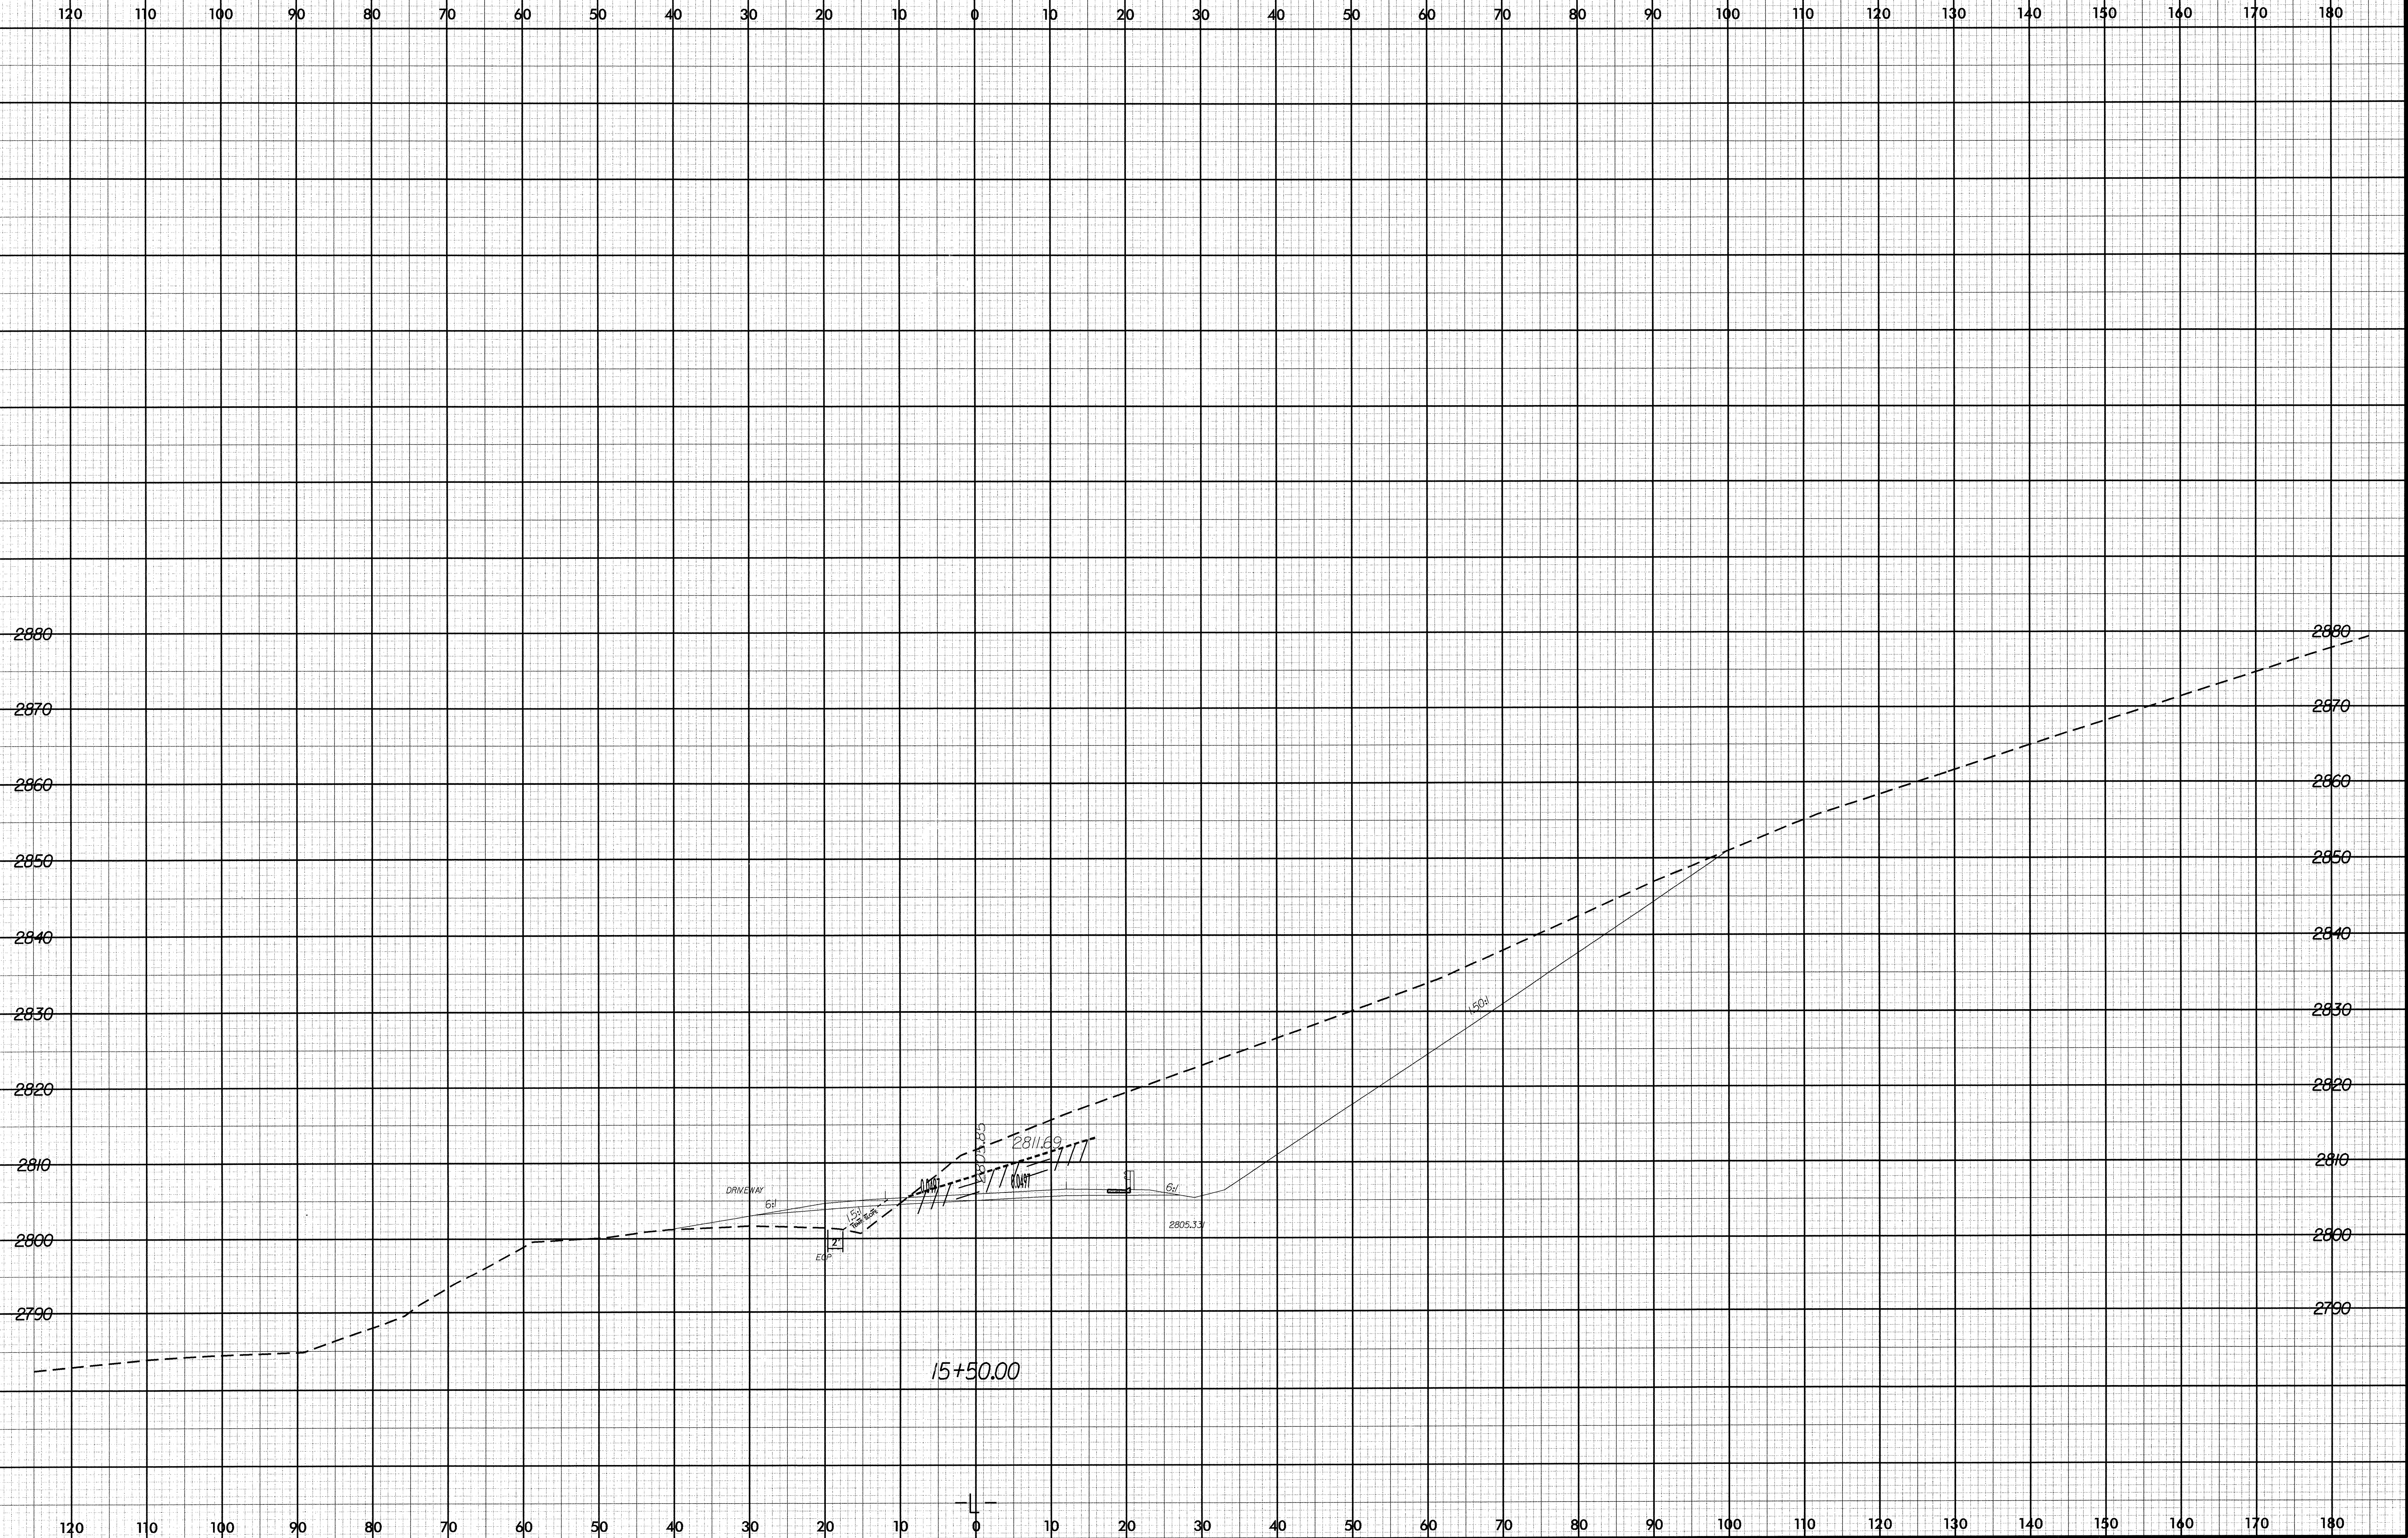

3  
U:\05\04  
23\910\910\sc B-4010-RDV-XFL-L.DGN