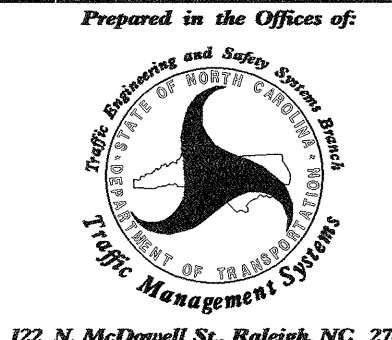

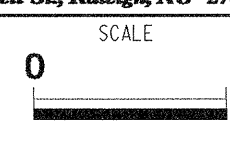


# SUMMARY OF QUANTITIES

STATE OF NORTH CAROLINA  
DIVISION OF HIGHWAYS  
ROADWAY SUMMARY OF QUANTITIES FOR CONTRACT - C200997

ItemNumber	Sec #	Quantity	Unit	Description
0000100000-N	800	Lump Sum		MOBILIZATION
4025000000-E	901	198	SF	CONTRACTOR FURNISHED, TYPE *** SIGN (A)
4054000000-E	902	1	CY	PLAIN CONCRETE SIGN FOOTINGS
4060000000-E	903	1,028	LB	SUPPORTS, BREAKAWAY STEEL BEAM
4110000000-N	904	3	EA	SIGN ERECTION, TYPE *** (GROUND MOUNTED) (A)
4405000000-E	1110	440	SF	WORK ZONE SIGNS (PORTABLE)
4415000000-N	1115	2	EA	FLASHING ARROW PANELS, TYPE C
4430000000-N	1130	225	EA	DRUMS
4480000000-N	1165	2	EA	TRUCK MOUNTED IMPACT ATTENUATOR (60 MPH)
7420000000-E	1722	23	EA	2" RISER WITH WEATHERHEAD
7912000000-N	SP	3	EA	BEACON CONTROLLER ASSEMBLY & CABINET (*****)(F3)
7980000000-N	SP	1	EA	GENERIC SIGNAL ITEM CELLULAR MODEM
7980000000-N	SP	15	EA	GENERIC SIGNAL ITEM EQUIPMENT CABINET (POLE MOUNTED)
7980000000-N	SP	8	EA	GENERIC SIGNAL ITEM EVENT PROCESSOR/WIRELESS TRANSCIEVER
7980000000-N	SP	1	EA	GENERIC SIGNAL ITEM FURNISH CELLULAR MODEM
7980000000-N	SP	1	EA	GENERIC SIGNAL ITEM FURNISH EVENT PROCESSOR/WIRELESS TRANSCIEVER
7980000000-N	SP	1	EA	GENERIC SIGNAL ITEM FURNISH SOLAR POWER ASSEMBLY
7980000000-N	SP	1	EA	GENERIC SIGNAL ITEM FURNISH VISIBILITY SENSOR
7980000000-N	SP	1	EA	GENERIC SIGNAL ITEM FURNISH WIRELESS DATA TRANSCIEVER
7980000000-N	SP	18	EA	GENERIC SIGNAL ITEM NEW ELECTRICAL SERVICE
7980000000-N	SP	5	EA	GENERIC SIGNAL ITEM SOLAR POWER ASSEMBLY
7980000000-N	SP	6	EA	GENERIC SIGNAL ITEM VEHICLE SIGNAL HEAD (12", 1 SECTION)

ItemNumber	Sec #	Quantity	Unit	Description
7980000000-N	SP	5	EA	GENERIC SIGNAL ITEM VISIBILITY SENSOR
7980000000-N	SP	15	EA	GENERIC SIGNAL ITEM WIRELESS DATA TRANSCIEVER
7980000000-N	SP	19	EA	GENERIC SIGNAL ITEM WOOD POLE (35')
7985000000-N	SP	Lump Sum		GENERIC SIGNAL ITEM TRAINING

	<b>SUMMARY OF QUANTITIES</b>		SEAL											
	DIVISION 13			BUNCOMBE/MCDOWELL CO.										
	PLAN DATE: APRIL 2004	REVIEWED BY: S. YOW/T. PARKER												
	PREPARED BY: J. T. ROWE, JR.	REVIEWED BY: G. G. MURR, JR.												
	SCALE 	<table border="1" style="width: 100%; border-collapse: collapse;"> <thead> <tr> <th>REVISIONS</th> <th>INIT.</th> <th>DATE</th> </tr> </thead> <tbody> <tr> <td> </td> <td> </td> <td> </td> </tr> <tr> <td> </td> <td> </td> <td> </td> </tr> </tbody> </table>	REVISIONS	INIT.	DATE							<table border="1" style="width: 100%; border-collapse: collapse;"> <tr> <td style="width: 50%; height: 40px;">SIGNATURE</td> <td style="width: 50%;">DATE</td> </tr> </table>	SIGNATURE	DATE
REVISIONS	INIT.	DATE												
SIGNATURE	DATE													
CADD Filename:														