



NOTES:
 FOR PARAPET, END POST DETAILS AND REINFORCING STEEL, SEE "CONCRETE PARAPET DETAILS" SHEETS.
 FOR SECTIONS, SEE "TYPICAL SECTIONS", SHEET 2 OF 2.

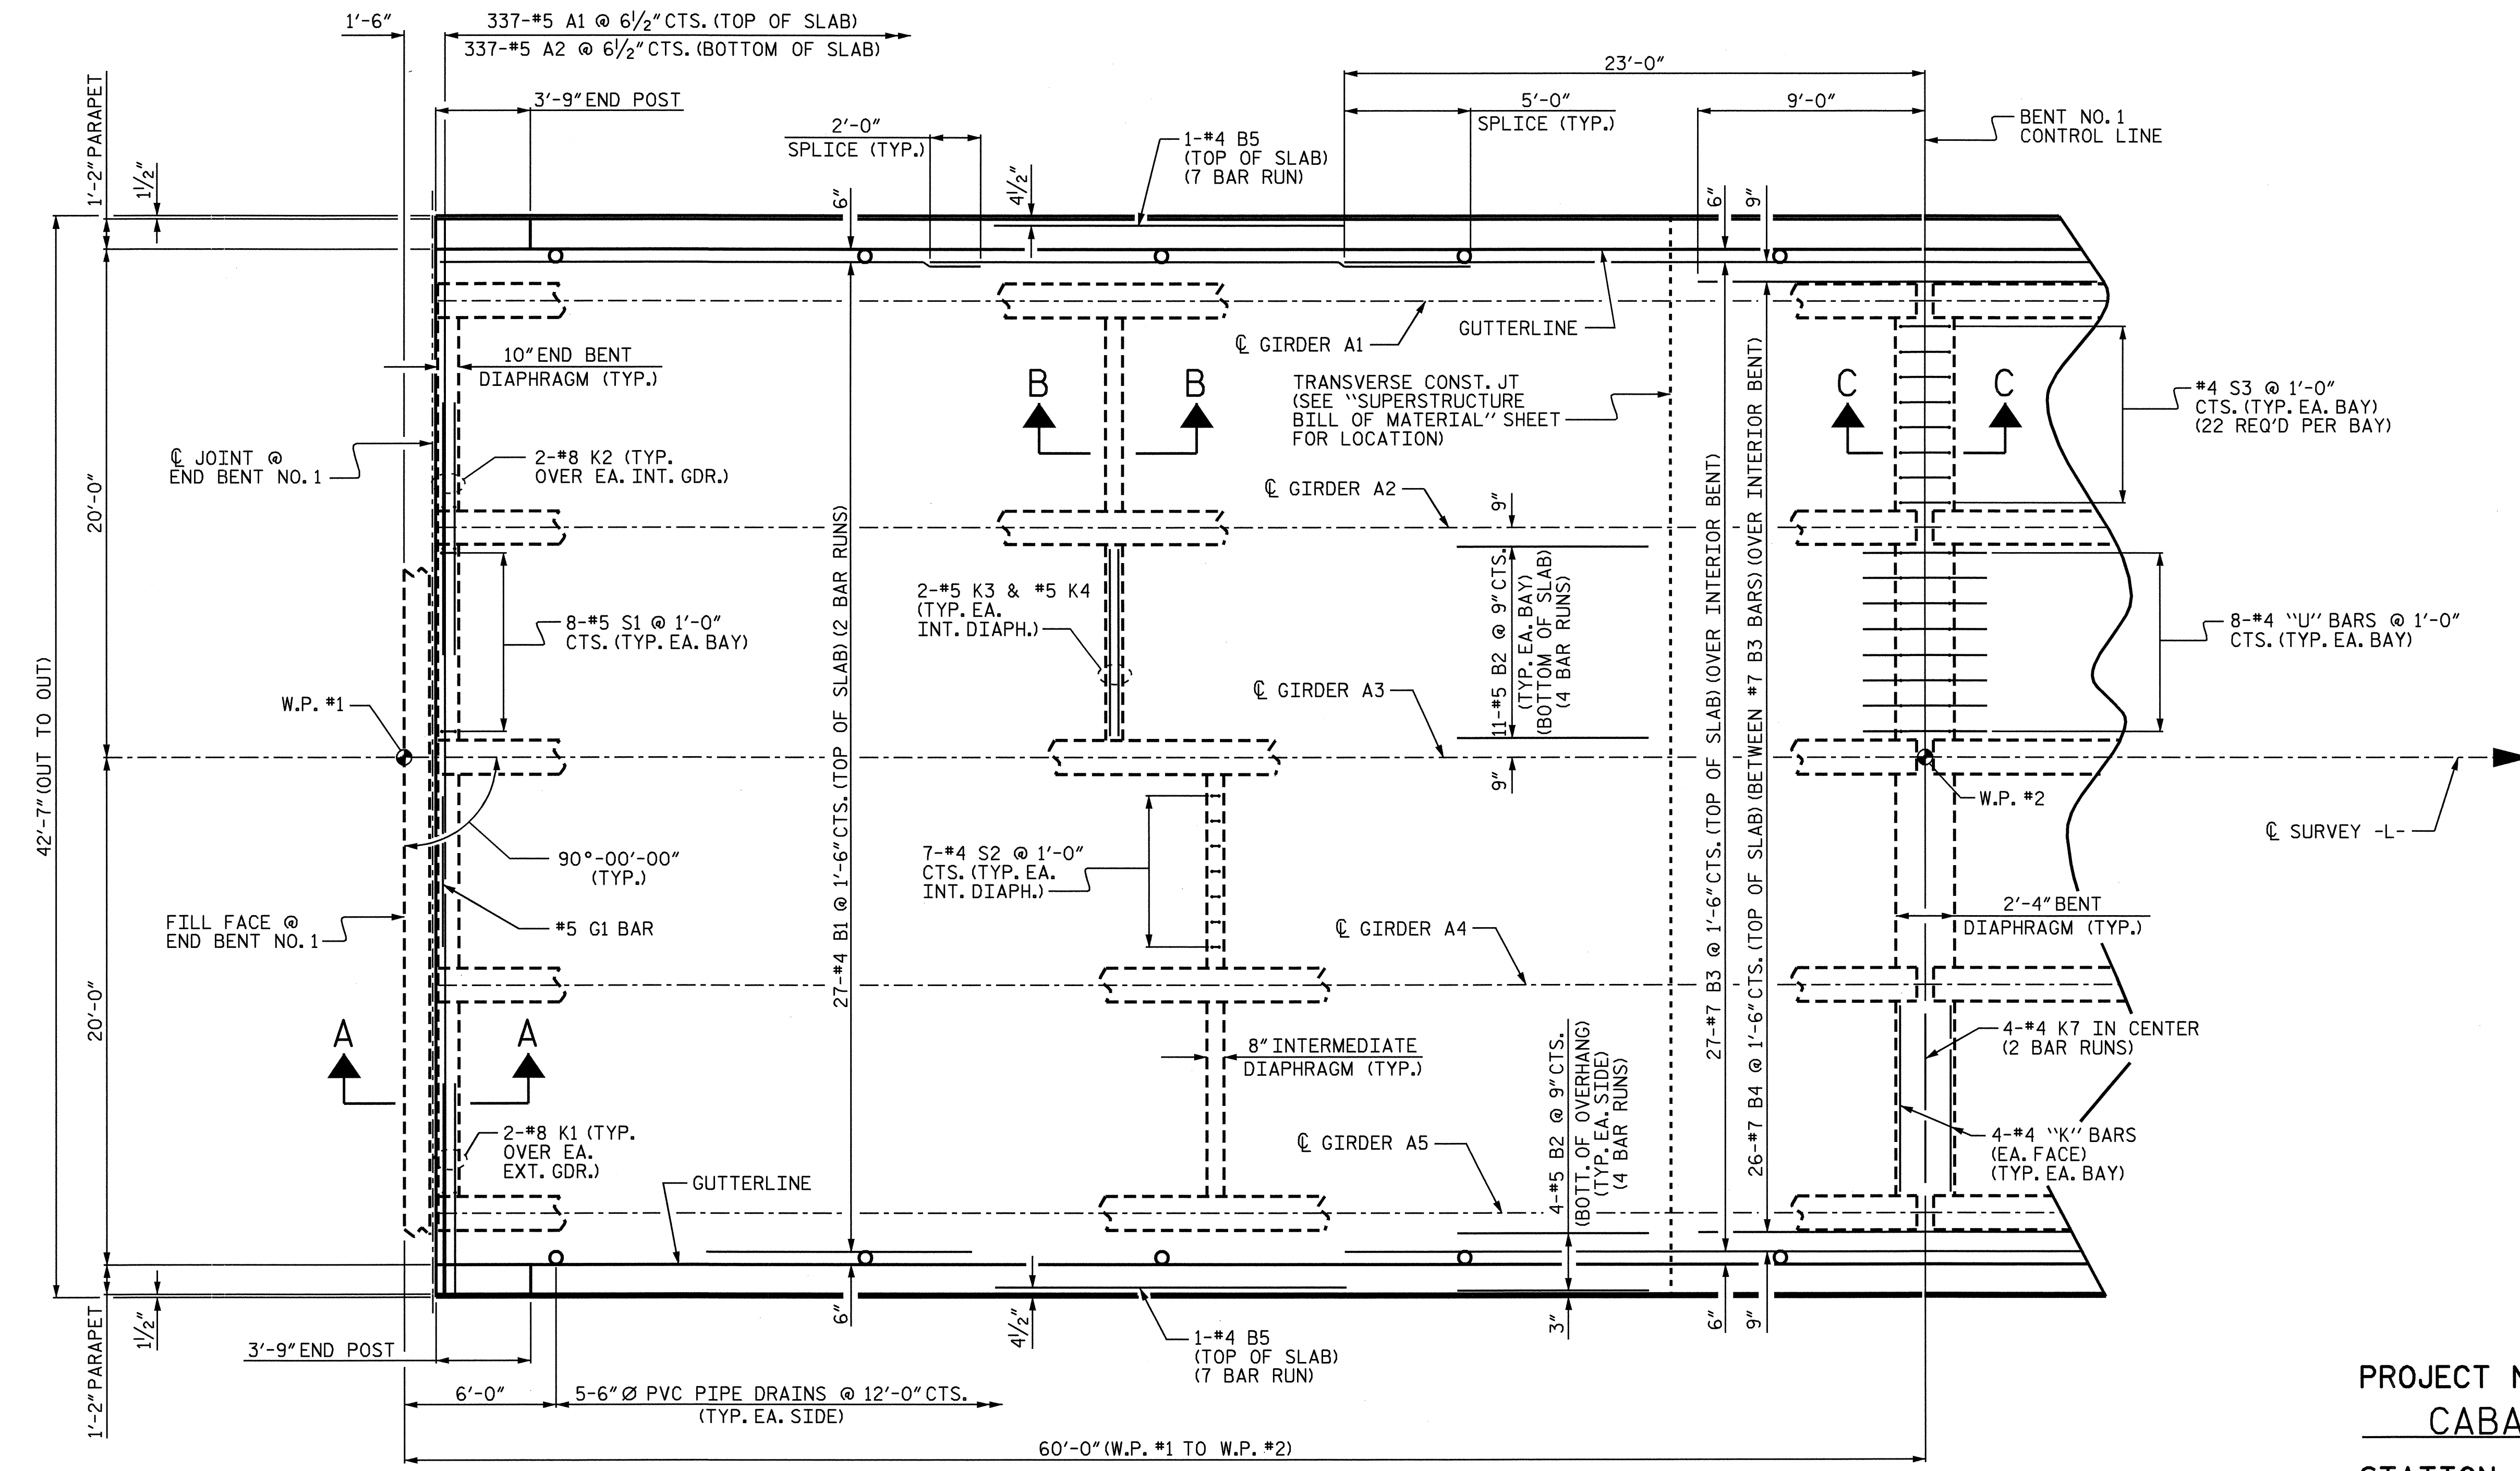

PLAN OF SPAN "A"

PROJECT NO. B-3623
CABARRUS COUNTY
 STATION: 18+37.50 -L-

STATE OF NORTH CAROLINA
 DEPARTMENT OF TRANSPORTATION
 RALEIGH
 SUPERSTRUCTURE
 PLAN OF SPAN "A"

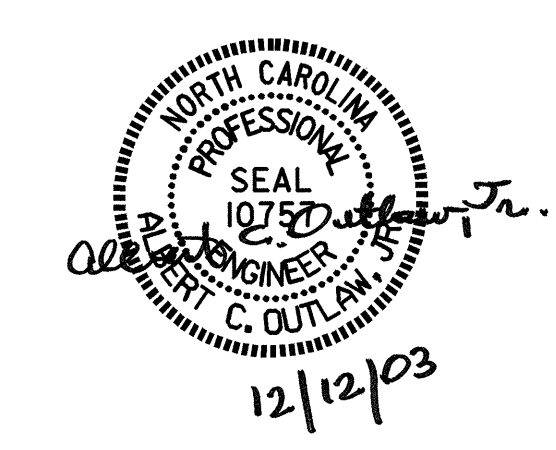

DRAWN BY: P.C. BREWER DATE: 4/16/03
 CHECKED BY: S.B. WILLIAMS DATE: 5/6/03

REVISIONS						SHEET NO.	
NO.	BY:	DATE:	NO.	BY:	DATE:	S-6	
1			3			TOTAL SHEETS	
2			4			34	