

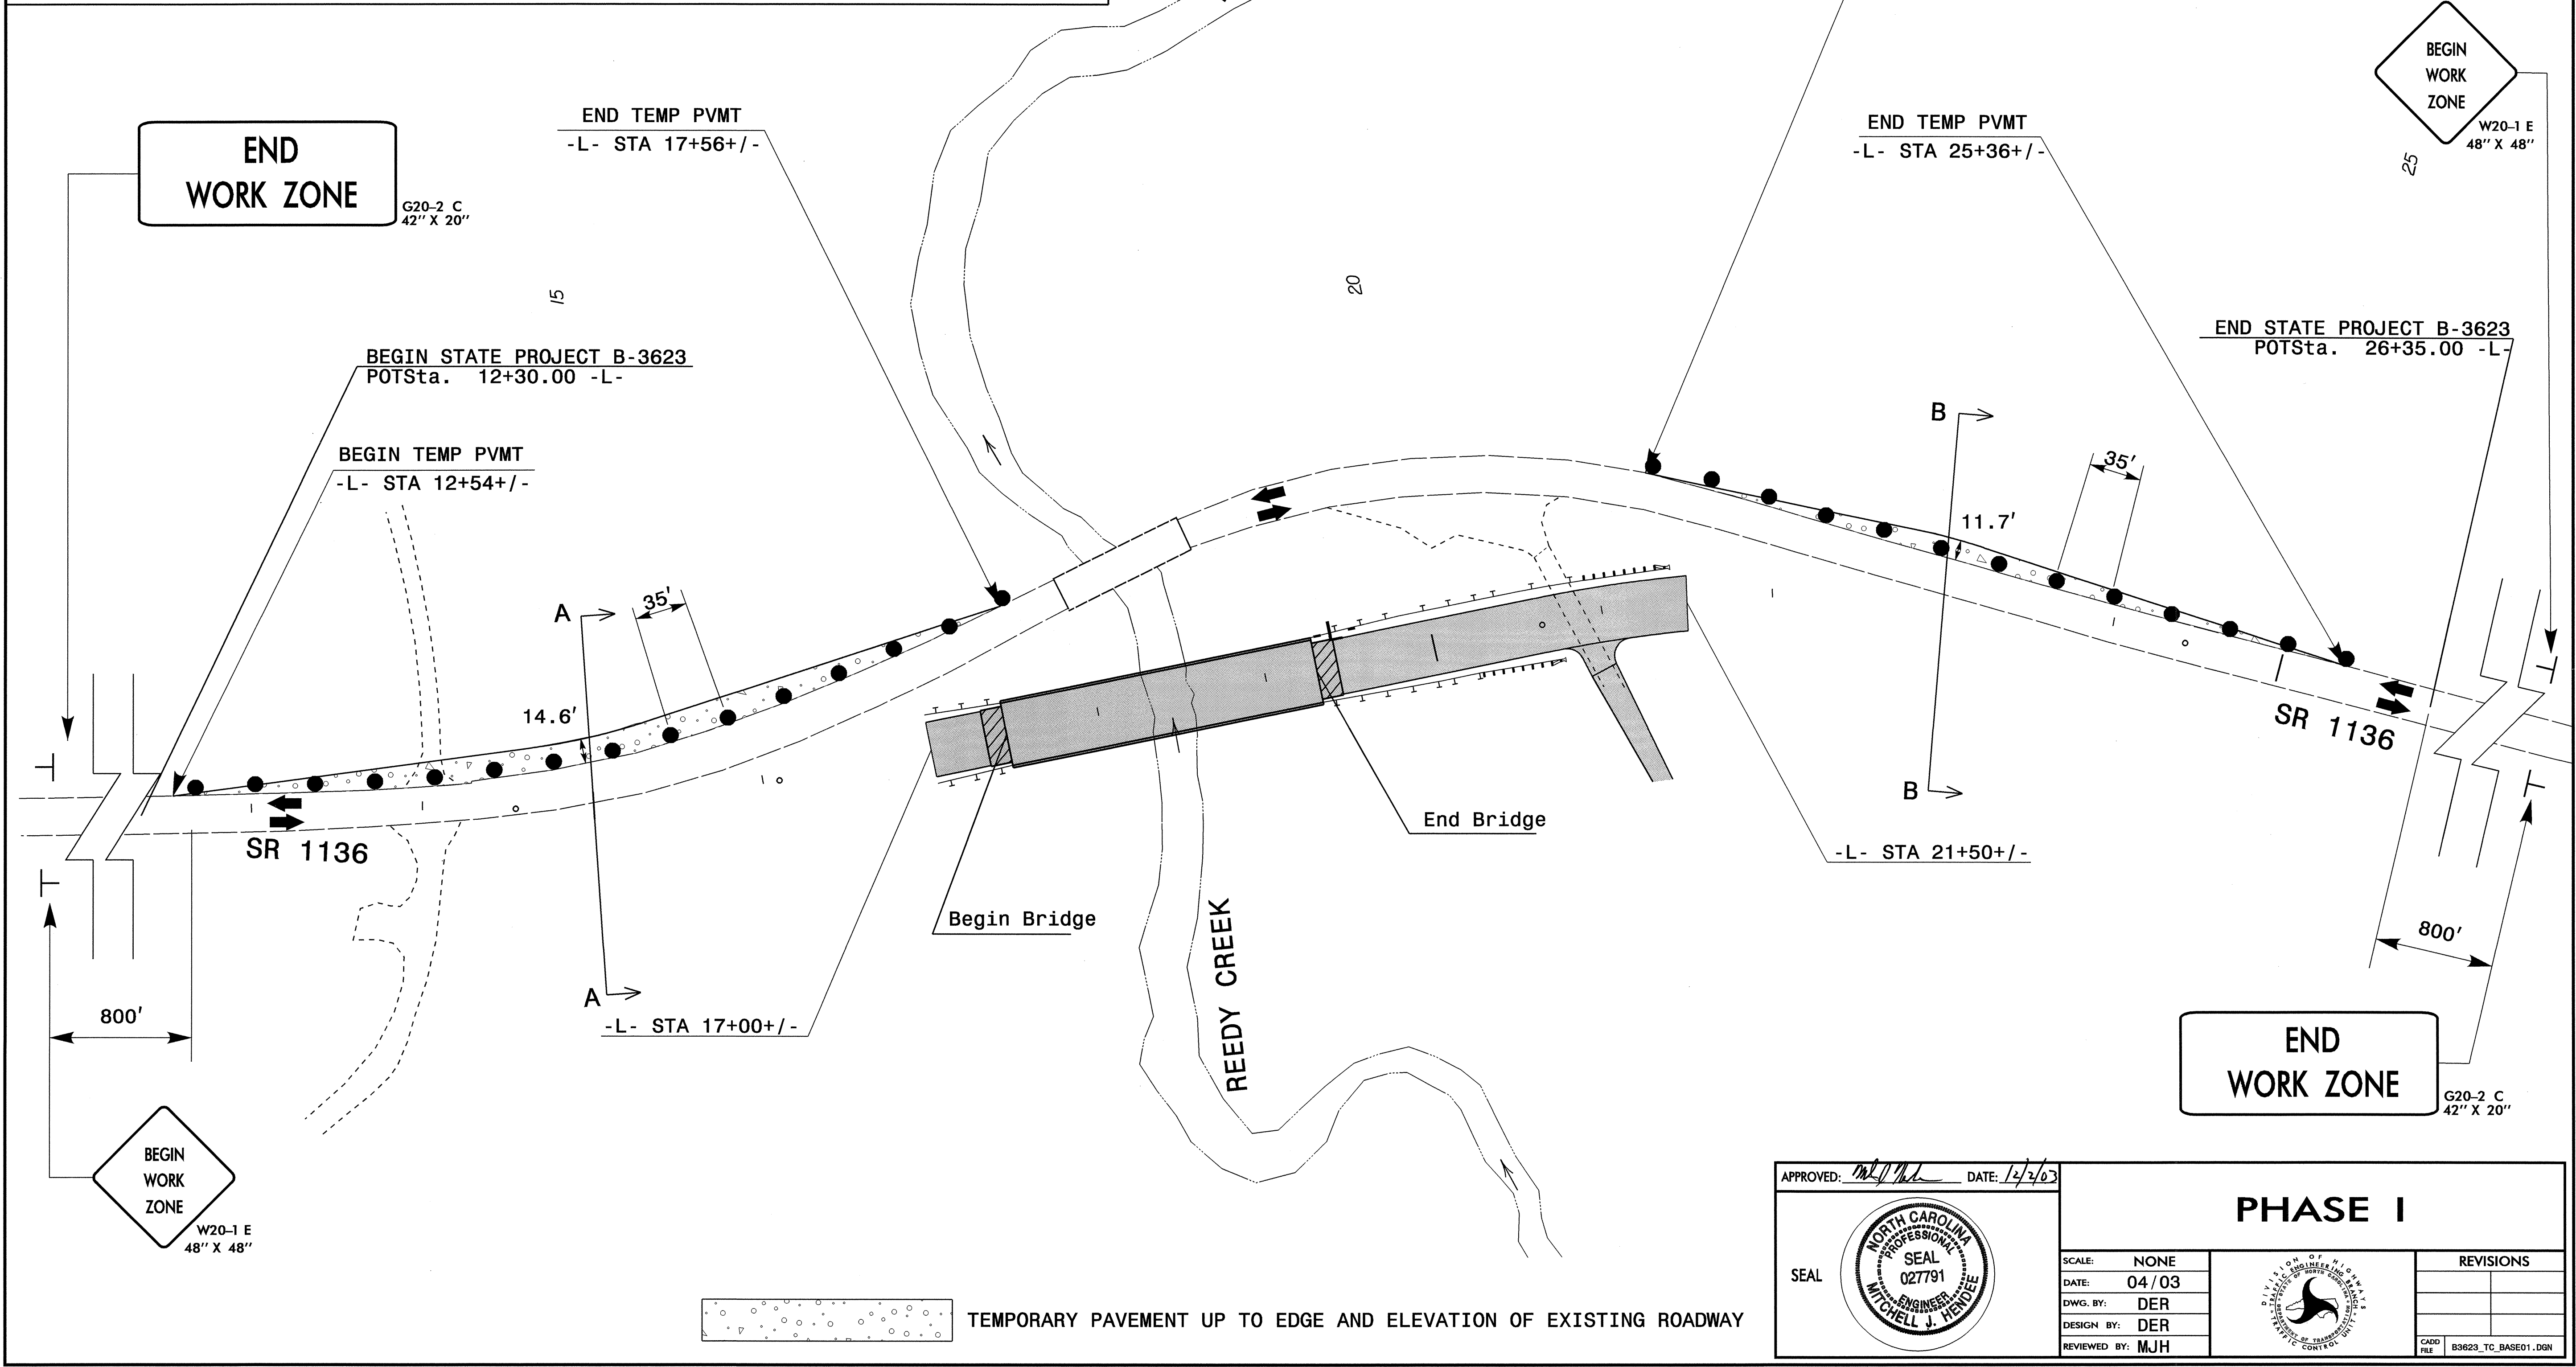


SECTION A-A @ -L- 15+00
SECTION B-B @ -L- 23+00

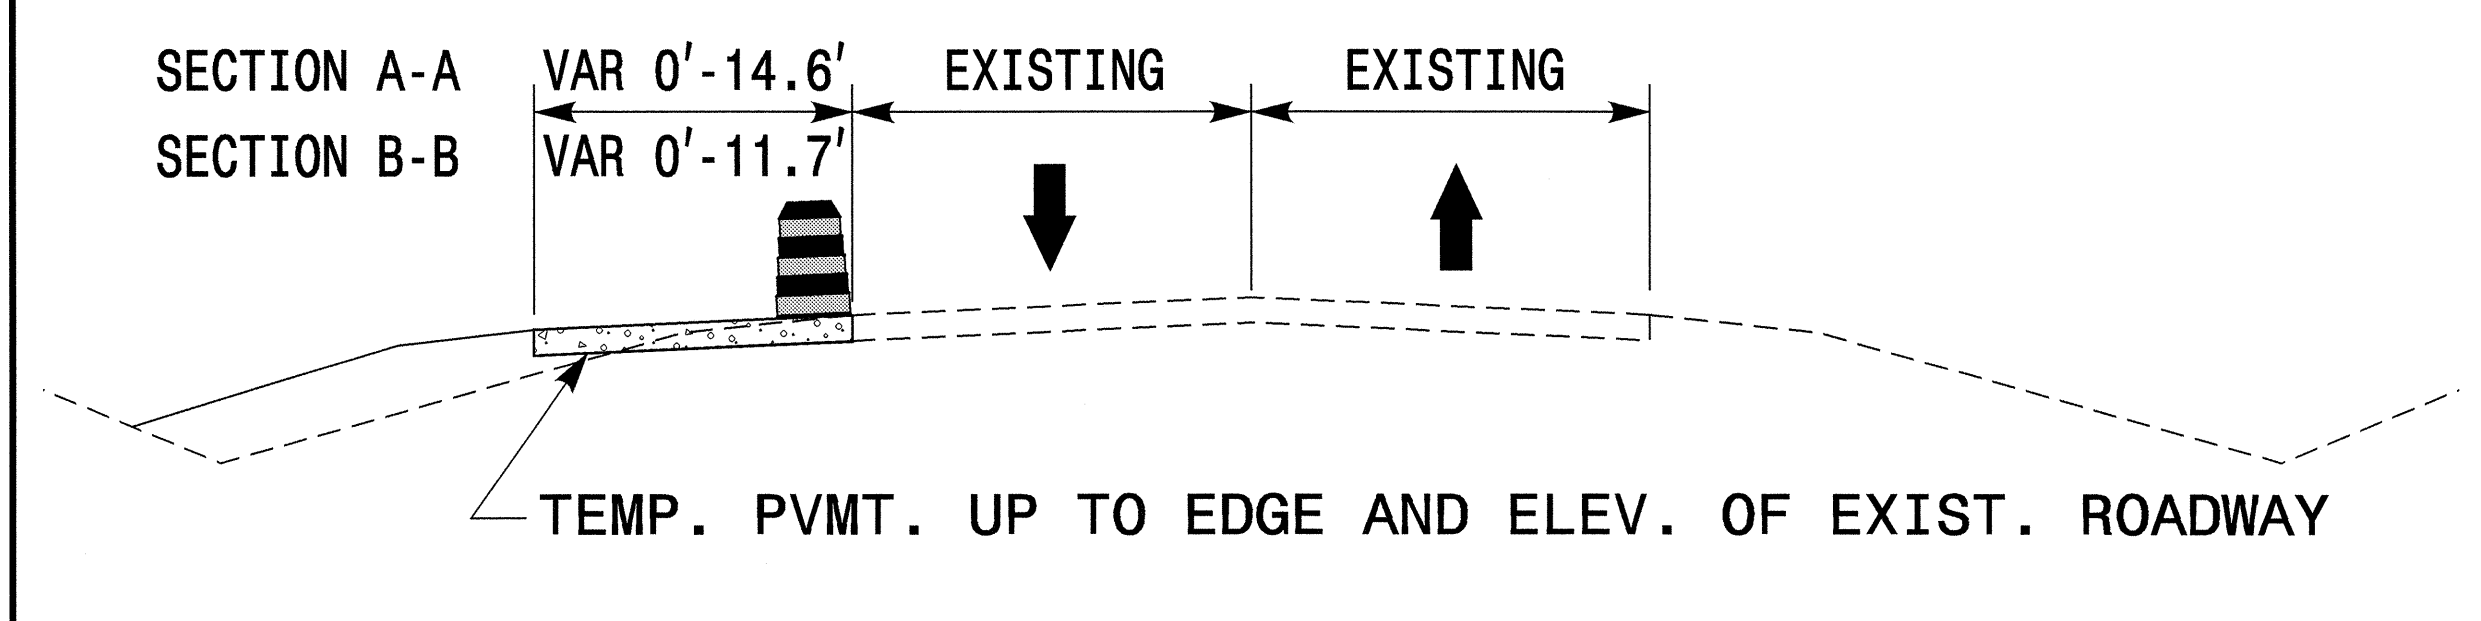

02-DEC-2003 08:39
 D:\CP\B3623-TC_Base01.dgn
 DER\engr\gson AT TELC06432

APPROVED: *[Signature]* DATE: 12/2/03

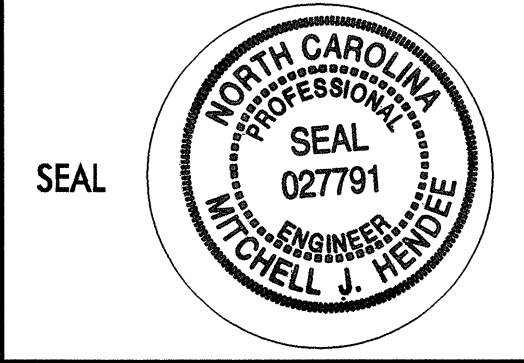

PHASE I

SCALE: NONE		REVISIONS
DATE: 04/03		
DWG. BY: DER		
DESIGN BY: DER		
REVIEWED BY: MJH		
<small>CADD FILE: B3623_TC_BASE01.DGN</small>		