



8/23/99

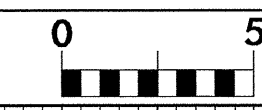

PROJ. REFERENCE NO.	SHEET NO.
B-3629	X-12

100 90 80 70 60 50 40 30 20 10 0 10 20 30 40

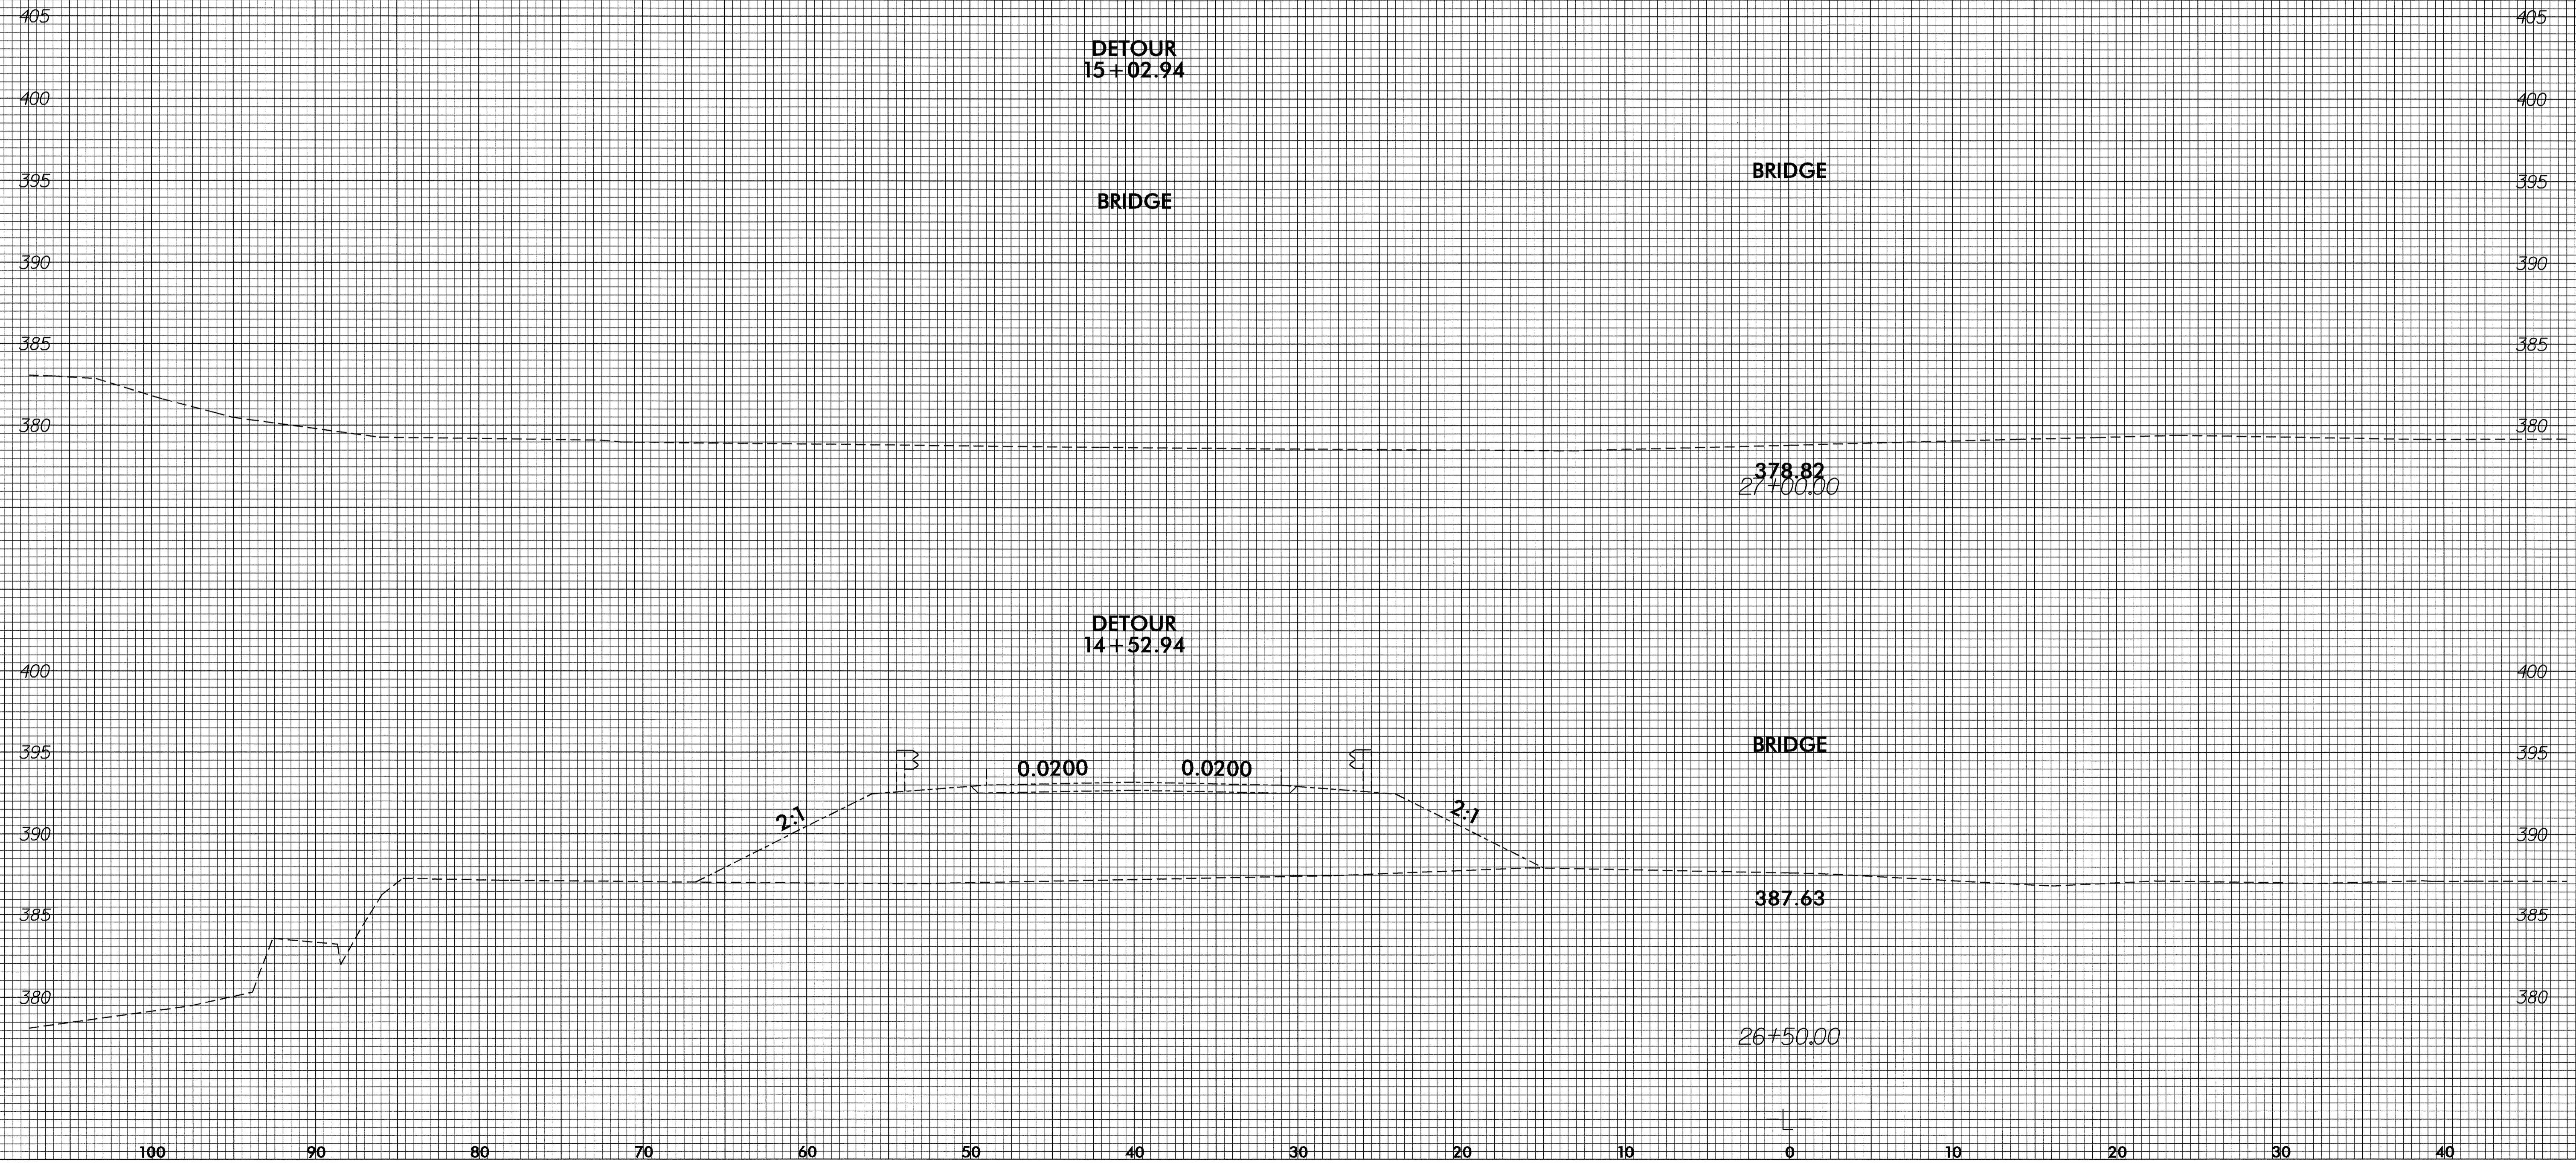

27-MAY-2004 07:52
 J:\XSC\B3629\pl RD203021
 JBGauthier - A1