



8/23/99

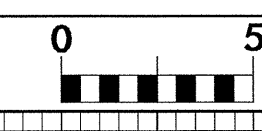


100 90 80 70 60 50 40 30 20 10 0 10 20 30 40

**DETOUR**  
14+02.94


**BRIDGE**

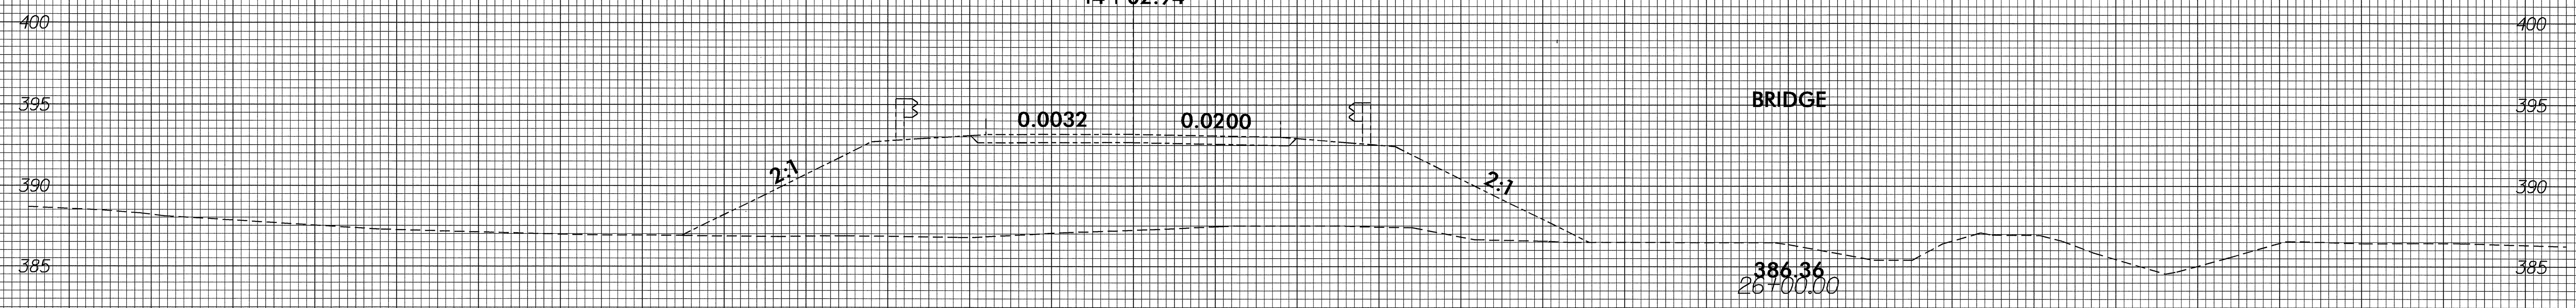

**DETOUR**  
13+52.94

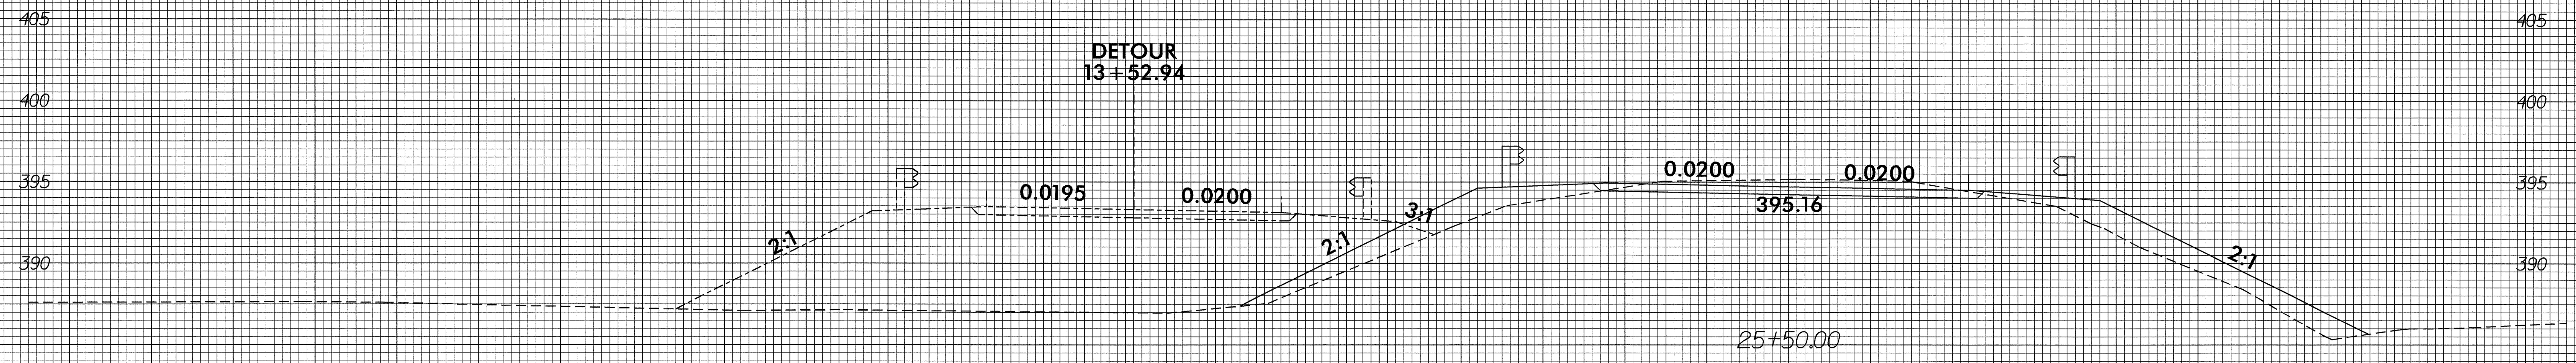

**DETOUR**  
13+02.90

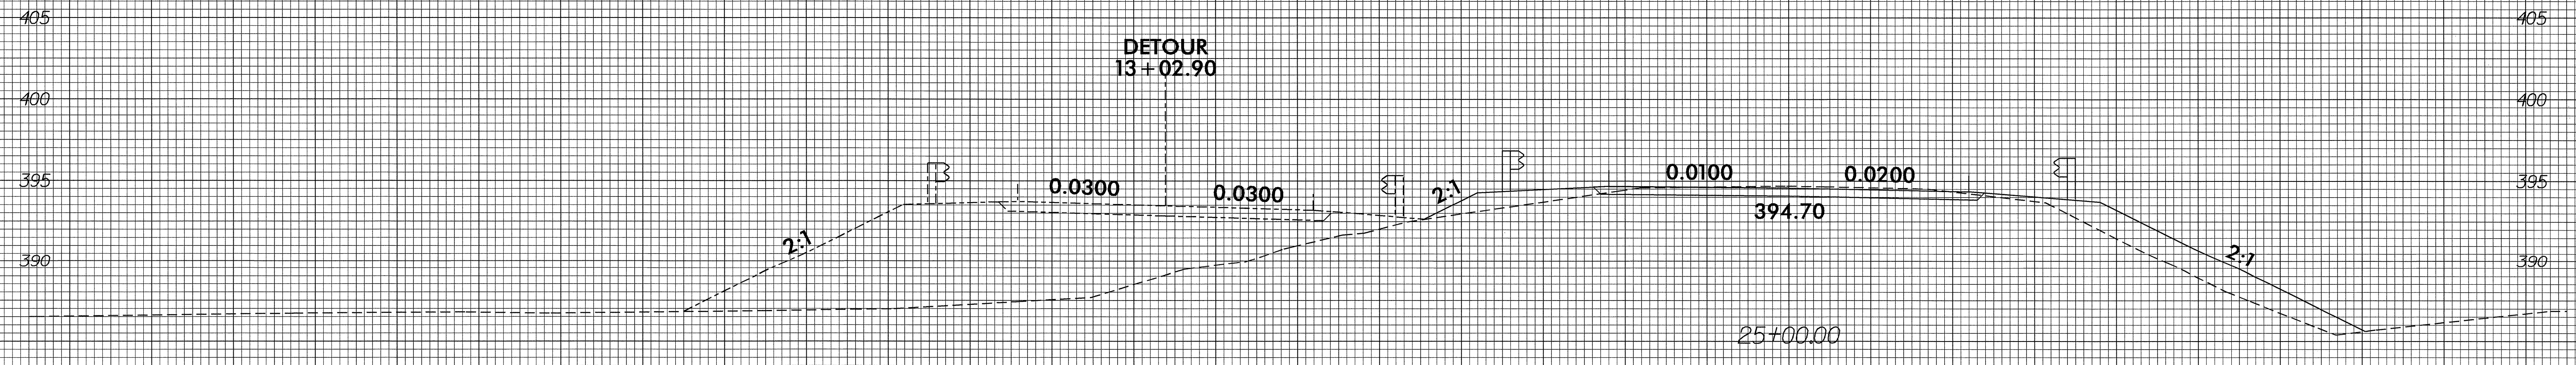

27-MAY-2004 07:52  
J:\XSC\53629.XPL RD203021  
JBGauthier AT RD203021

100 90 80 70 60 50 40 30 20 10 0 10 20 30 40