
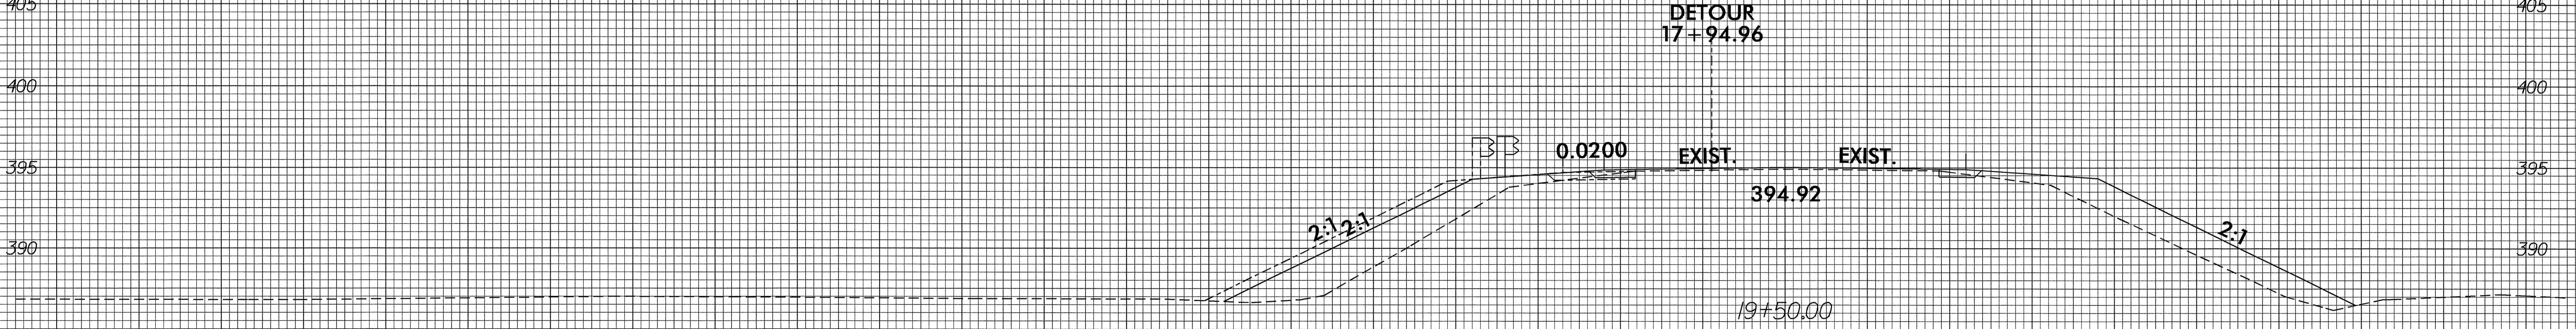
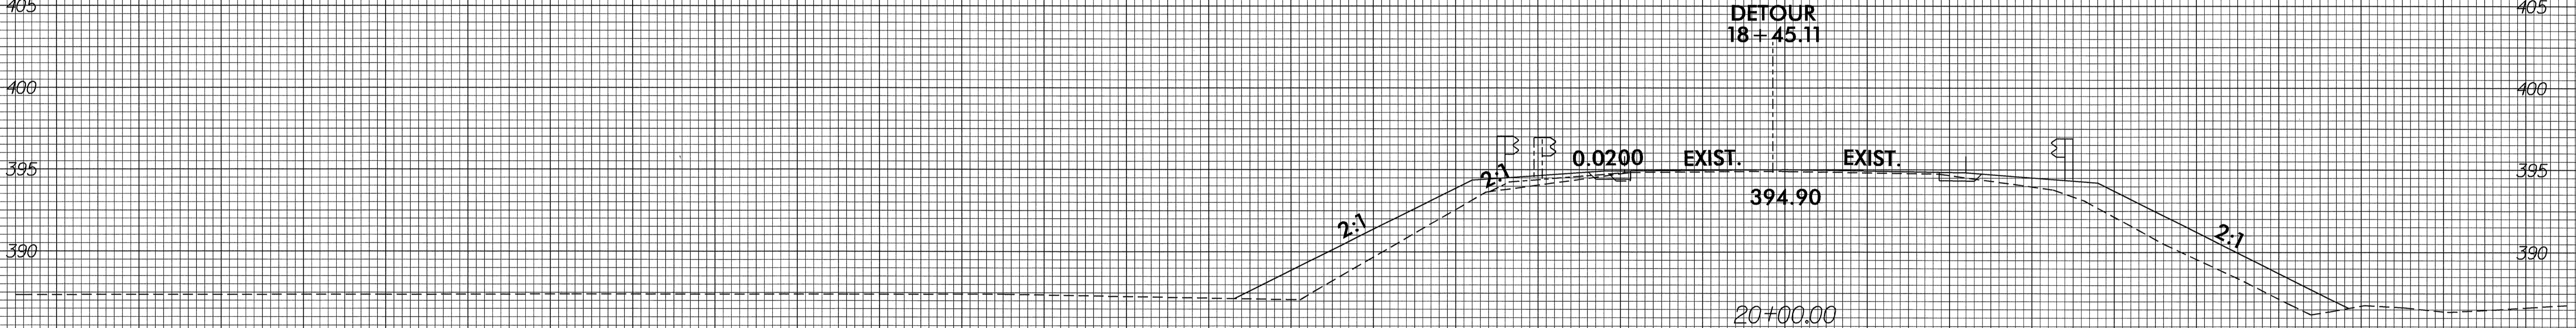
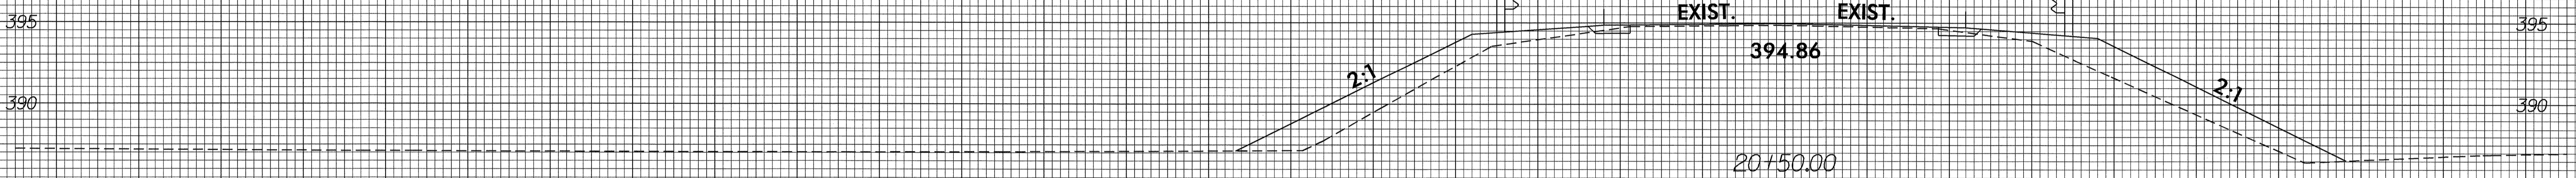


100 90 80 70 60 50 40 30 20 10 0 10 20 30 40

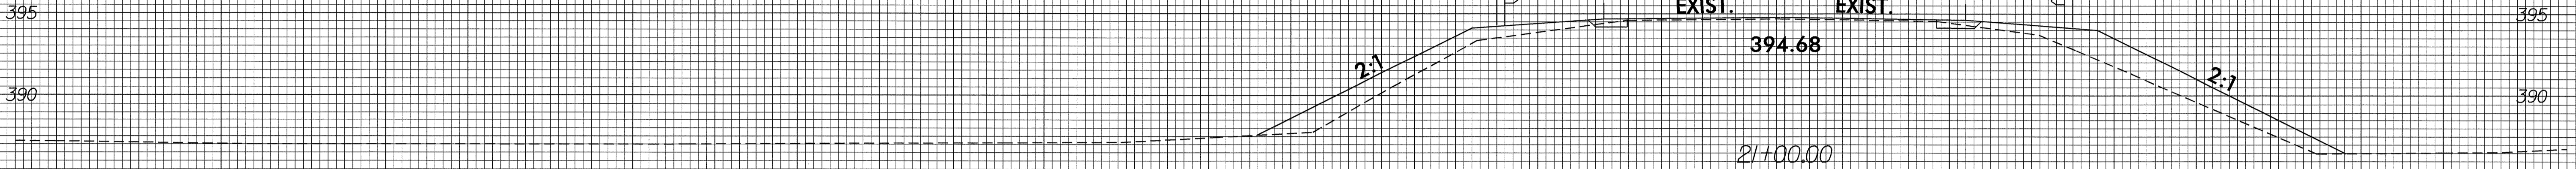

100 90 80 70 60 50 40 30 20 10 0 10 20 30 40