

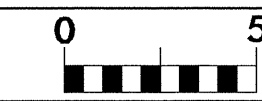
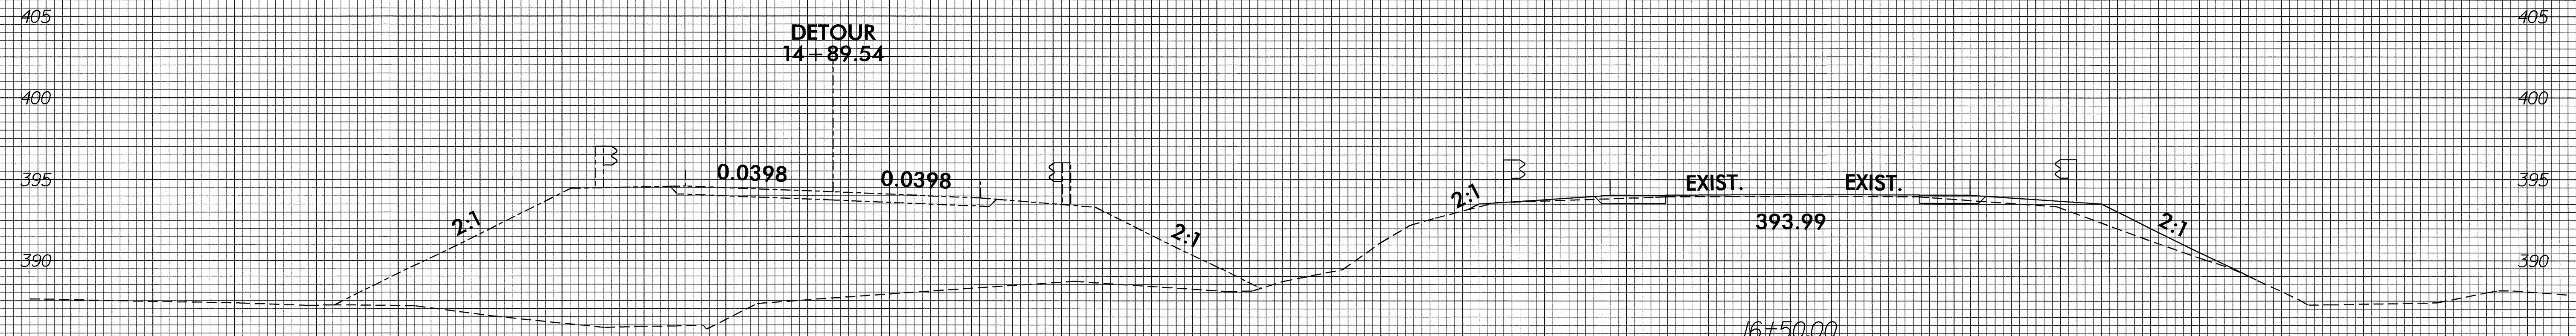


8/23/99

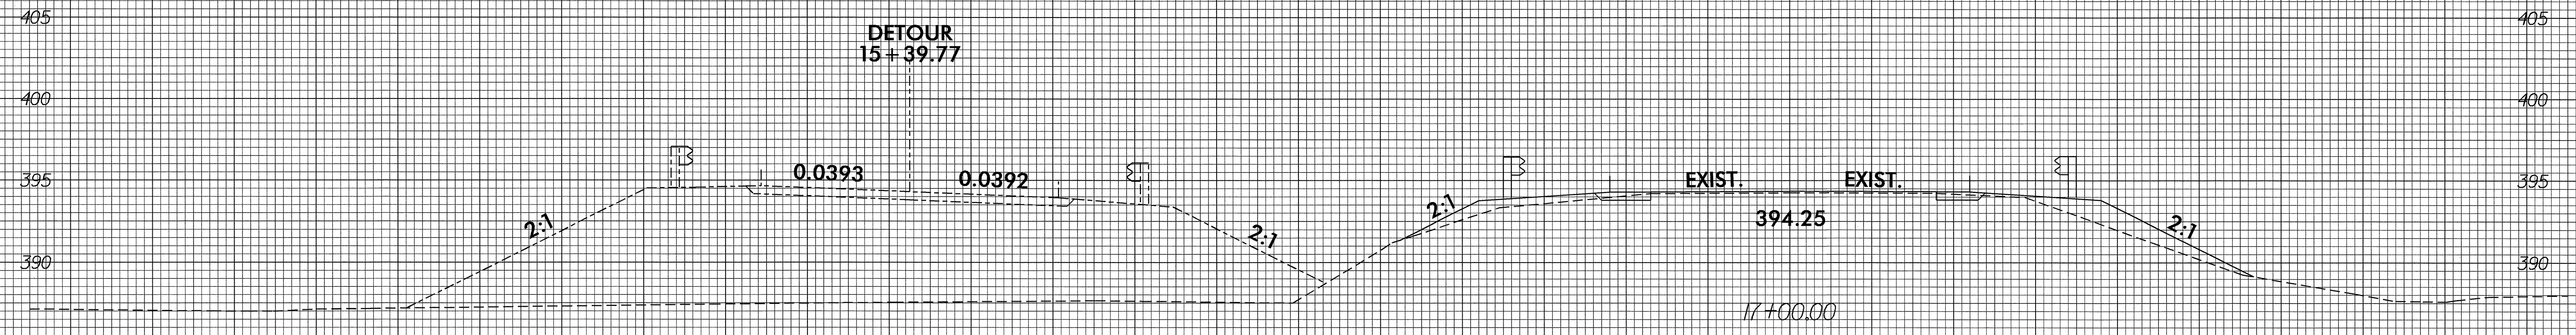

100 90 80 70 60 50 40 30 20 10 0 10 20 30 40

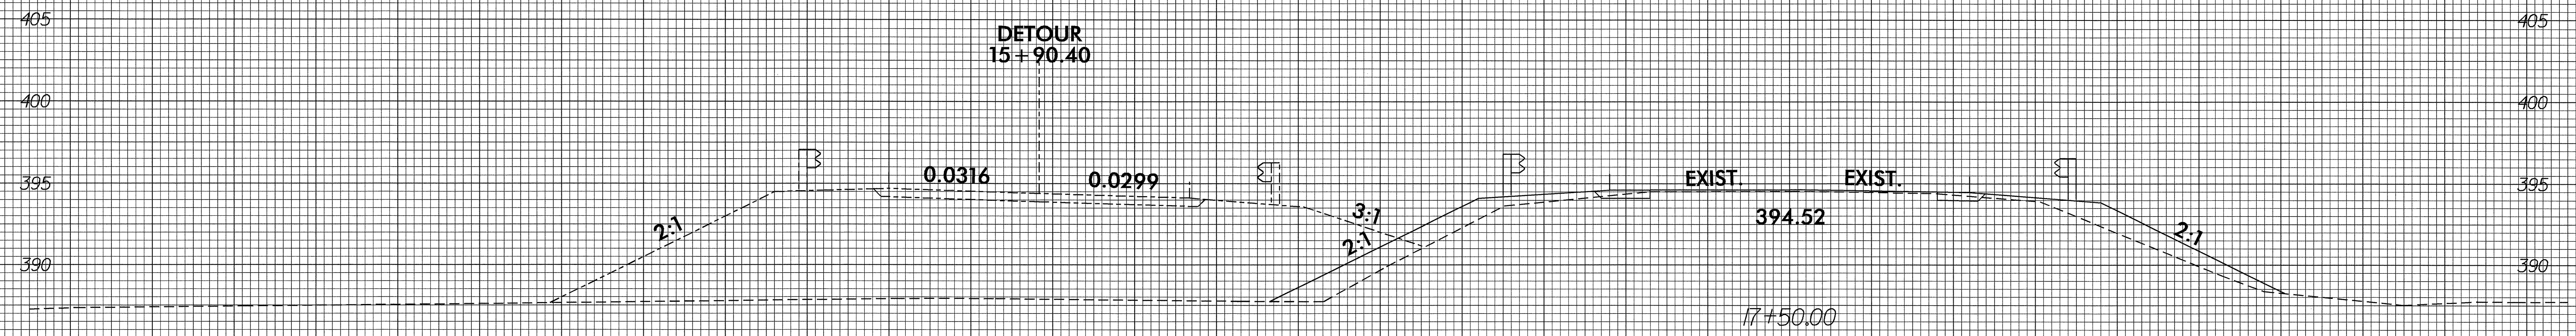

100 90 80 70 60 50 40 30 20 10 0 10 20 30 40

27-MAY-2004 07:53
R:\XSC\53629.XP1 RD203021
JBGauthier HT RD203021