


PROJECT REFERENCE NO. R-2610 A		SHEET NO. EC-33/CONST.7	
R/W SHEET NO.			
ROADWAY DESIGN ENGINEER		HYDRAULICS ENGINEER	
CONST. REV.			
R/W REV. 03-19-02			

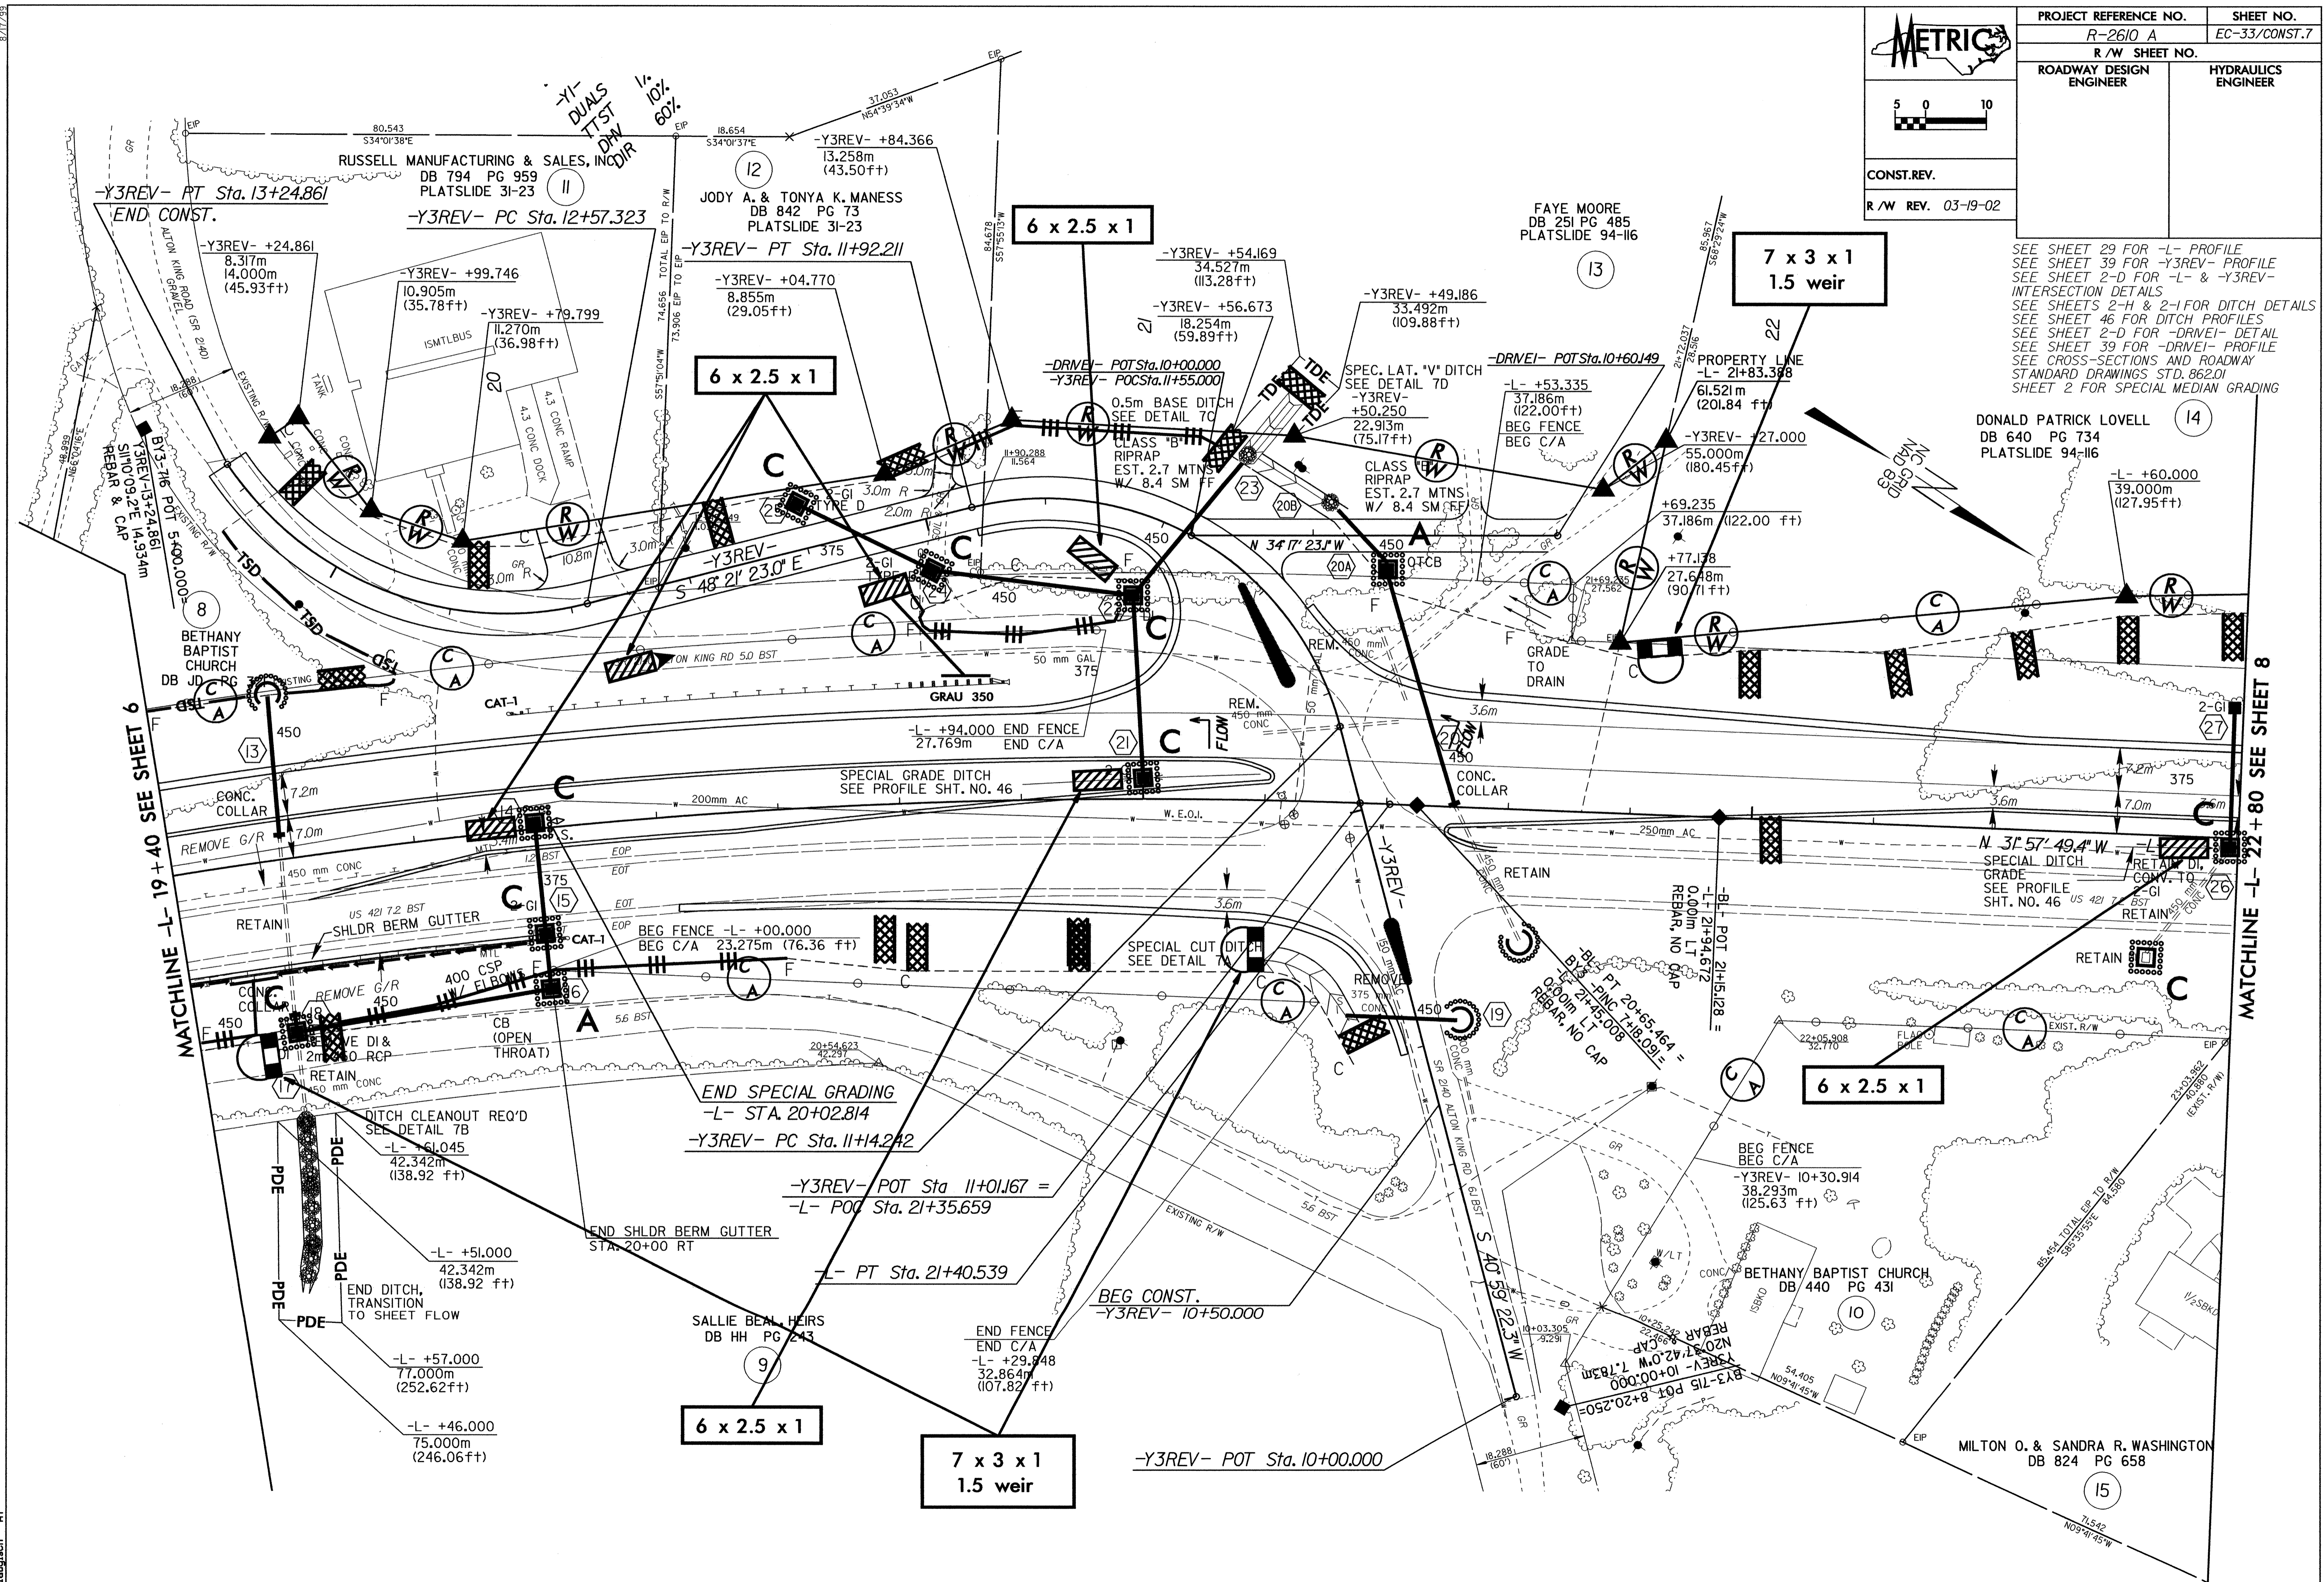

SEE SHEET 29 FOR -L- PROFILE
 SEE SHEET 39 FOR -Y3REV- PROFILE
 SEE SHEET 2-D FOR -L- & -Y3REV- INTERSECTION DETAILS
 SEE SHEETS 2-H & 2-I FOR DITCH DETAILS
 SEE SHEET 46 FOR DITCH PROFILES
 SEE SHEET 2-D FOR -DRIE- DETAIL
 SEE SHEET 39 FOR -DRIE- PROFILE
 SEE CROSS-SECTIONS AND ROADWAY STANDARD DRAWINGS STD. 862.01
 SHEET 2 FOR SPECIAL MEDIAN GRADING

12/15/2003 11:56
 C:\Users\jw\Documents\2610a\proj\2610a\ec33\2610a07.dwg
 jw