


PROJECT REFERENCE NO. R-2610 A	SHEET NO. EC-31/CONST.5
R/W SHEET NO.	
ROADWAY DESIGN ENGINEER	HYDRAULICS ENGINEER
CONST. REV. R/W REV. 03-19-02	

SEE SHEET 28 FOR -L- PROFILE
SEE SHEETS 2-H & 2-I FOR DITCH
DETAILS
SEE SHEETS 44 & 45 FOR DITCH
PROFILES
SEE CROSS-SECTIONS AND ROADWAY
STANDARD DRAWINGS STD. No. 862.01
SHEET 2 FOR SPECIAL MEDIAN GRADING

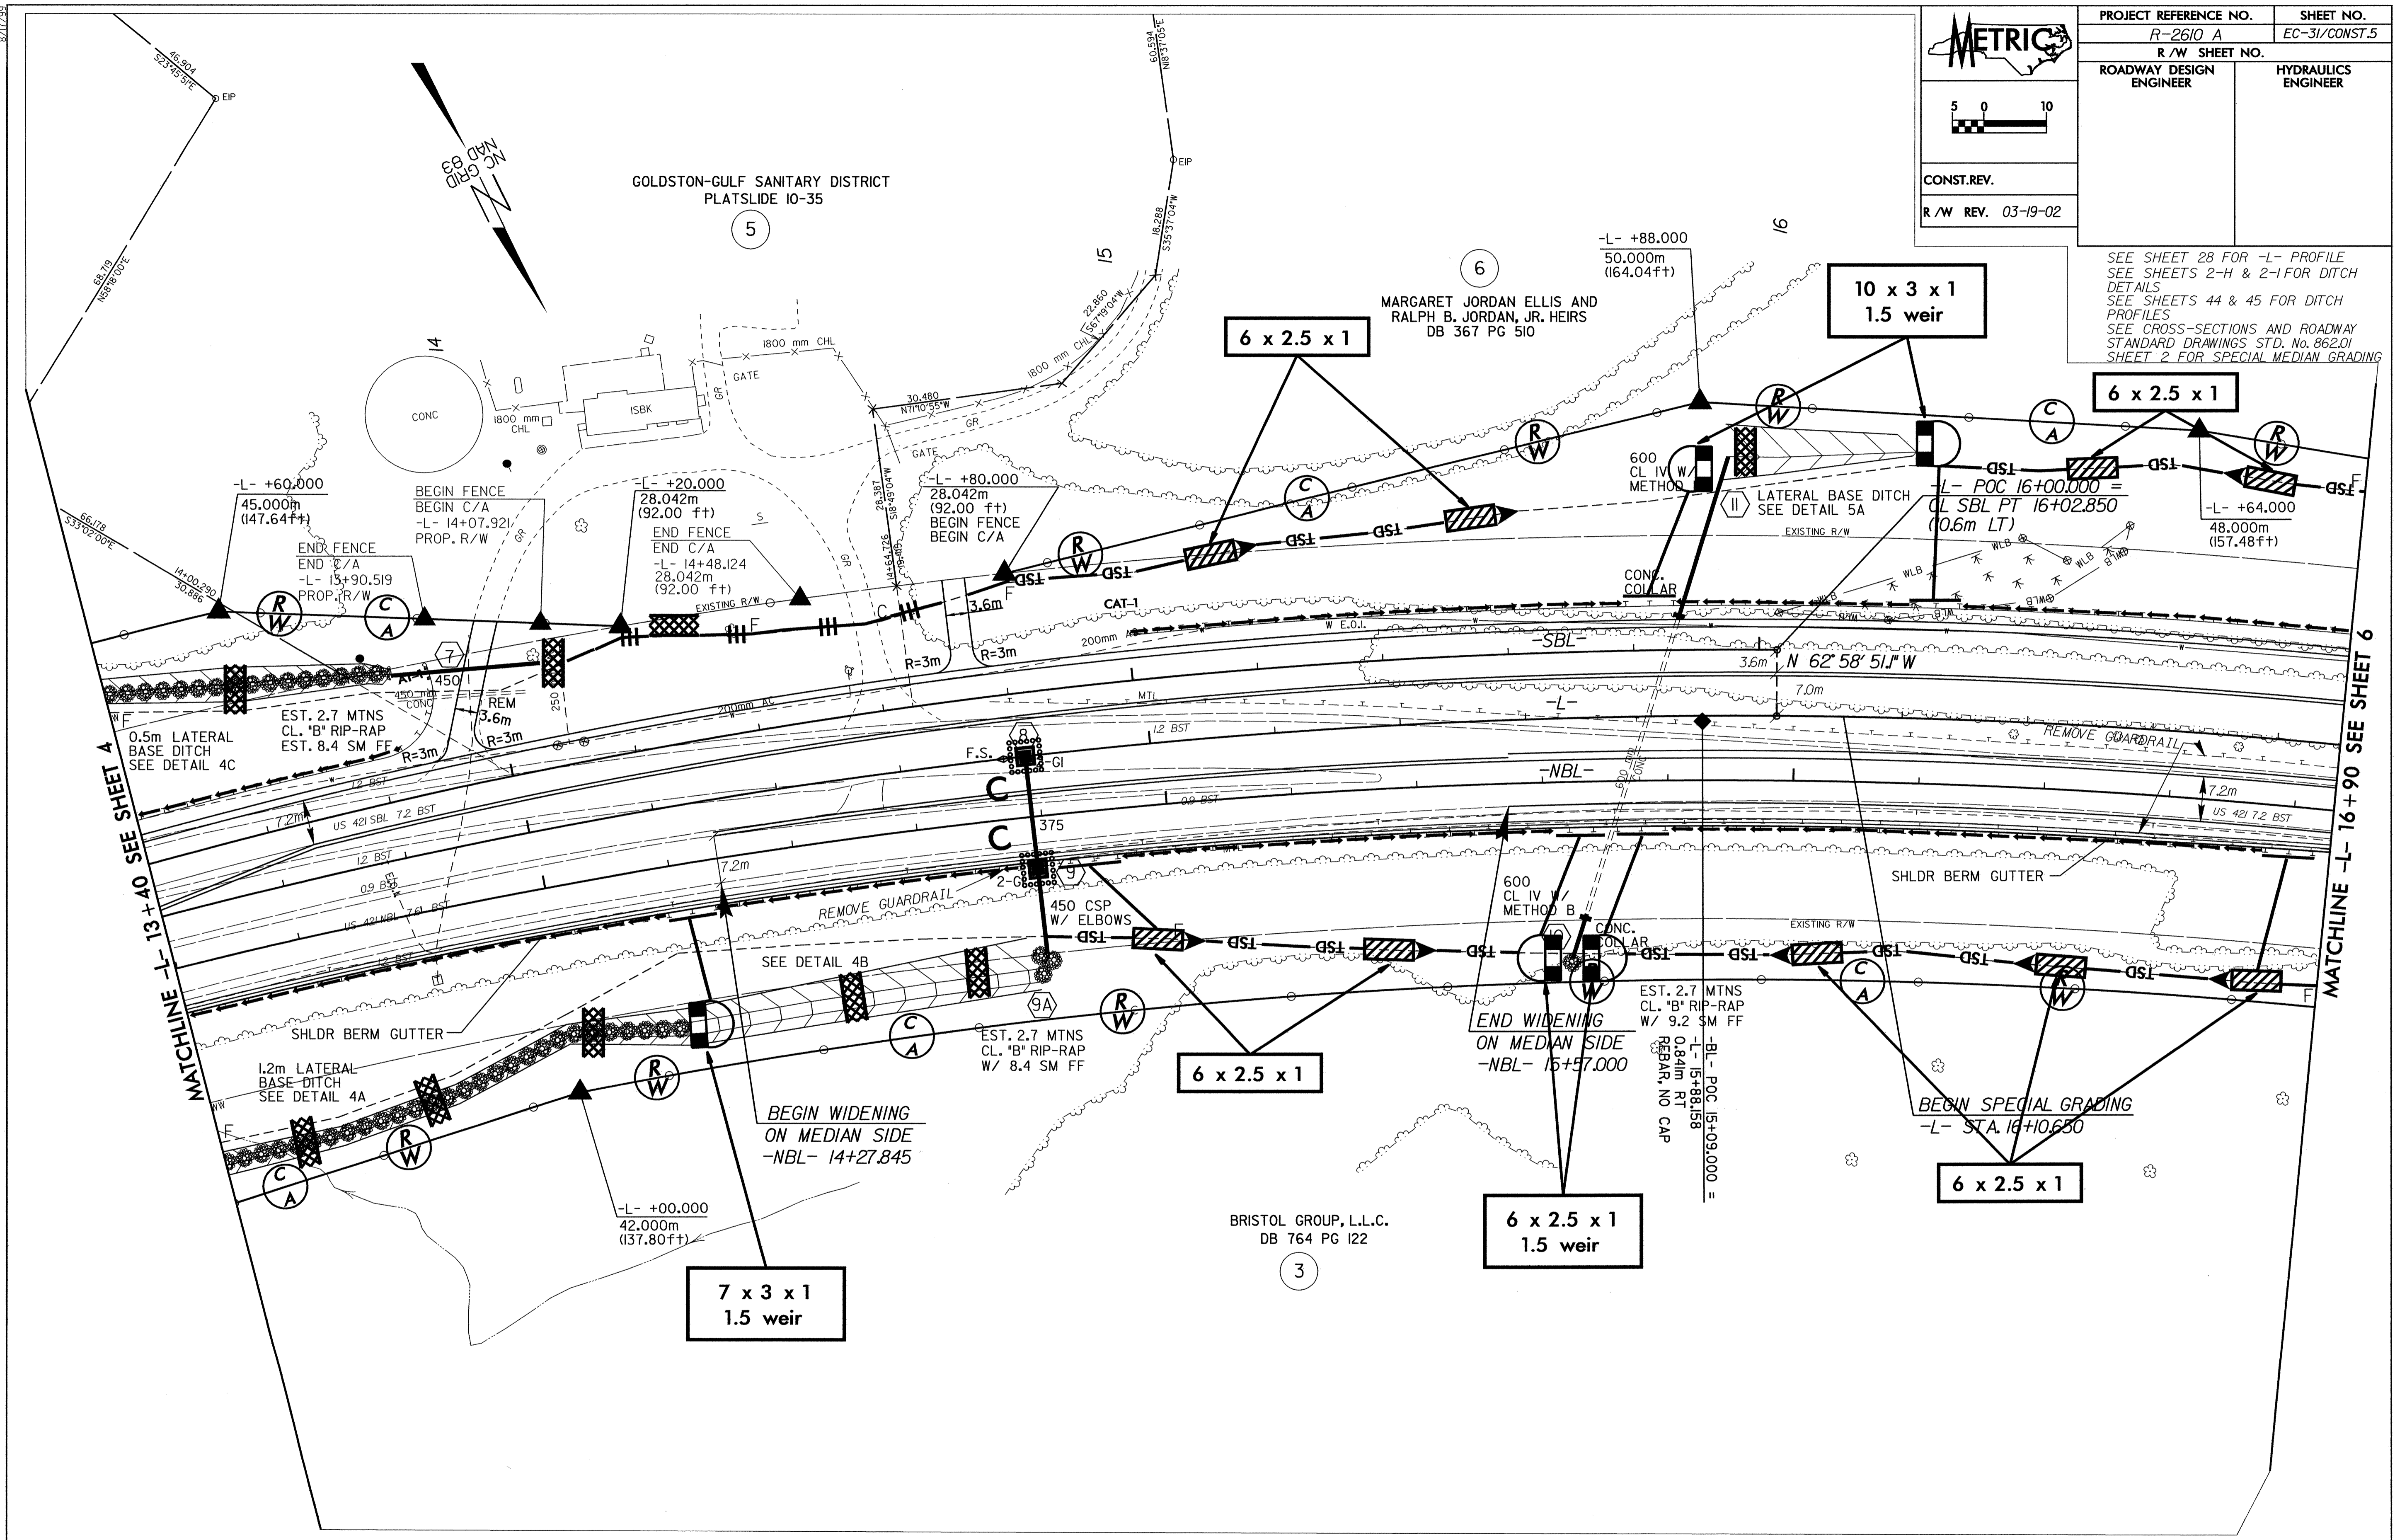

GOLDSTON-GULF SANITARY DISTRICT
PLATSLIDE 10-35
5

MARGARET JORDAN ELLIS AND
RALPH B. JORDAN, JR. HEIRS
DB 367 PG 510
6

BRISTOL GROUP, L.L.C.
DB 764 PG 122
3

MATCHLINE -L- 13+40 SEE SHEET 4

MATCHLINE -L- 16+90 SEE SHEET 6

8/17/2018
D:\New\2610A\proj\2610a05.dwg
M:\engtech