

B/17/293




PROJECT REFERENCE NO. SHEET NO.

R-2610 A EC-4/CONST.4

R/W SHEET NO.

ROADWAY DESIGN ENGINEER HYDRAULICS ENGINEER

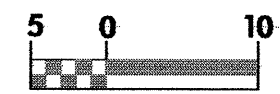


CONST.REV.

R/W REV. 03-19-02



CONSTRUCTION SEQUENCE UPSTREAM (STA 13+27)

1. CONSTRUCT STILLING BASIN (10 m3)
2. CONSTRUCT IMPERVIOUS DIKES.
3. INSTALL TEMPORARY 600 MM PIPE.
4. PUMP EFFLUENT INTO STILLING BASIN.
5. CONSTRUCT UPSTREAM CULVERT EXTENSION

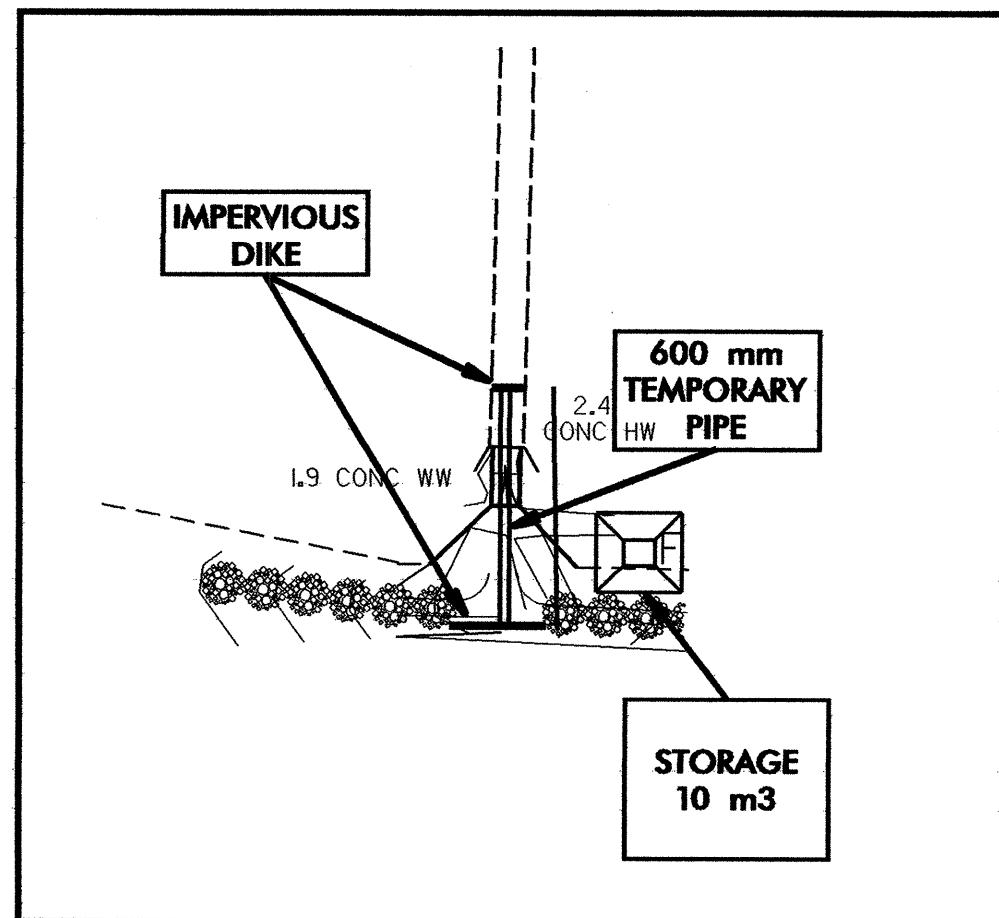

CONSTRUCTION SEQUENCE DOWNSTREAM (STA 13+27)

1. CONSTRUCT STILLING BASIN.(10 m3)
2. CONSTRUCT IMPERVIOUS DIKES
3. INSTALL TEMPORARY 600 MM PIPE
4. PUMP EFFLUENT INTO STILLING BASIN.
5. CONSTRUCT DOWNSTREAM CULVERT EXTENSION.
6. COMELETE ROADWAY.

