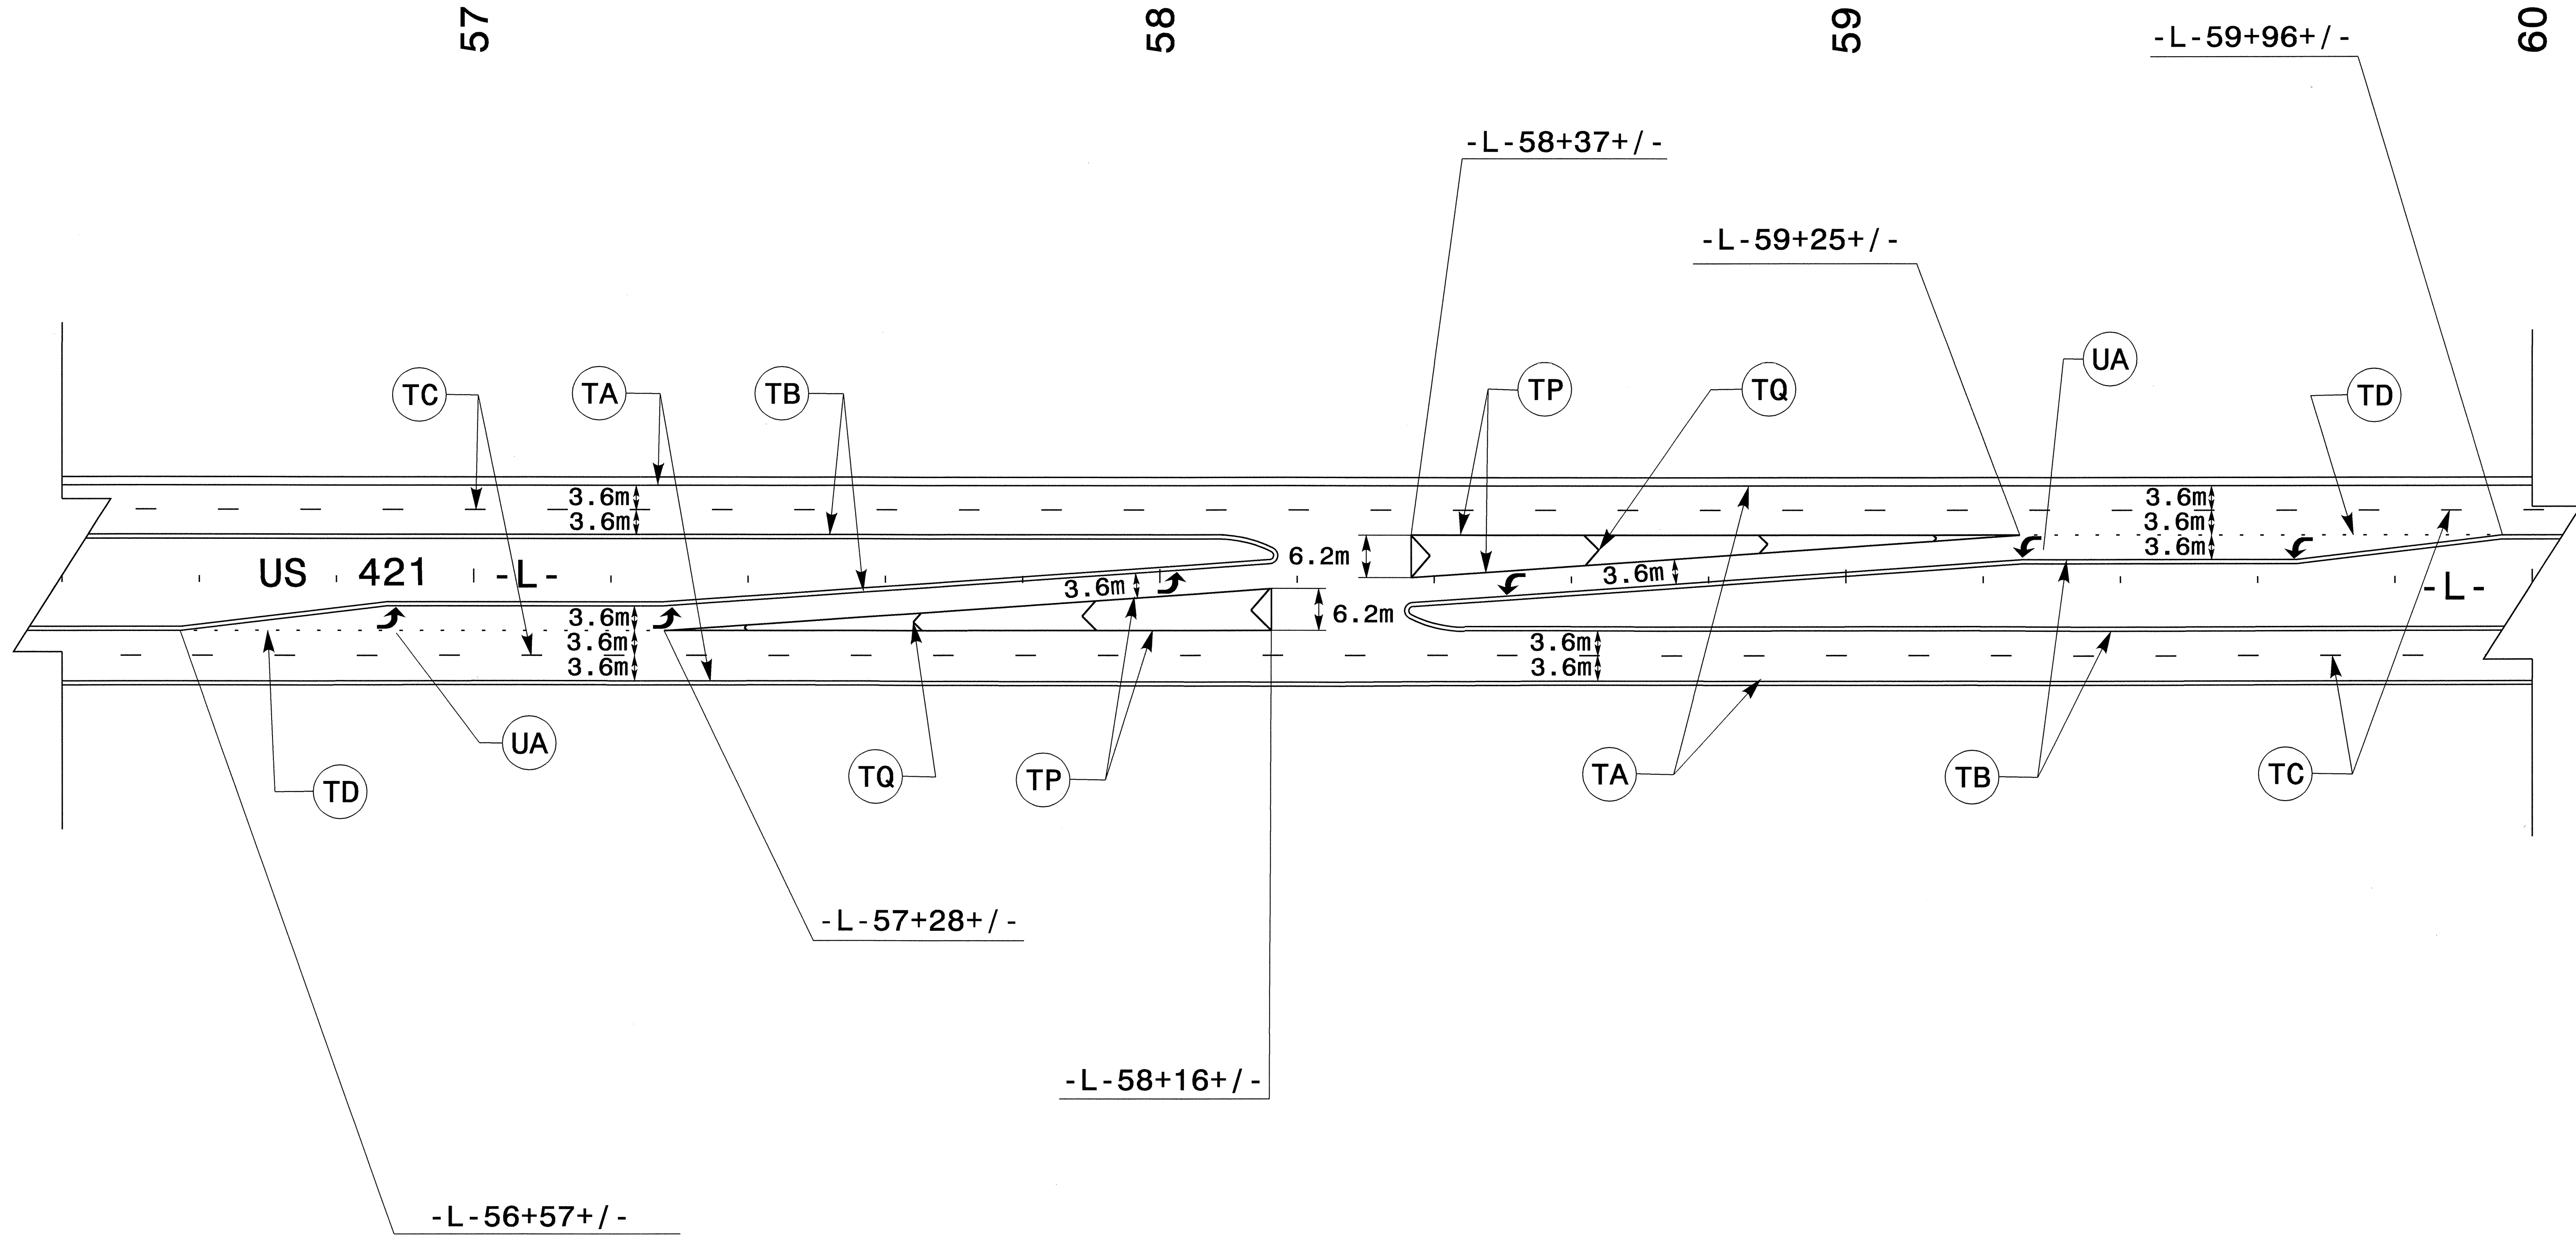

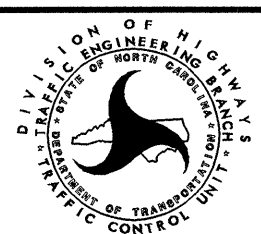




PROJ. REFERENCE NO.	SHEET NO.
R-2610A	PM-7



29-OCT-2005 08:14
 J:\CP\2610a_pm_pm06-07.dgn
 J:\Richardson_AT\TET\2610a

APPROVED: <i>[Signature]</i>	DATE: 10/30/05	FINAL PAVEMENT MARKING PLAN	
			
SCALE: NONE	DATE: 05-03		REVISIONS
DWG. BY: DER	DESIGN BY:		
REVIEWED BY:			
			CADD FILE: R2610A_PM_PM06-07.DGN