



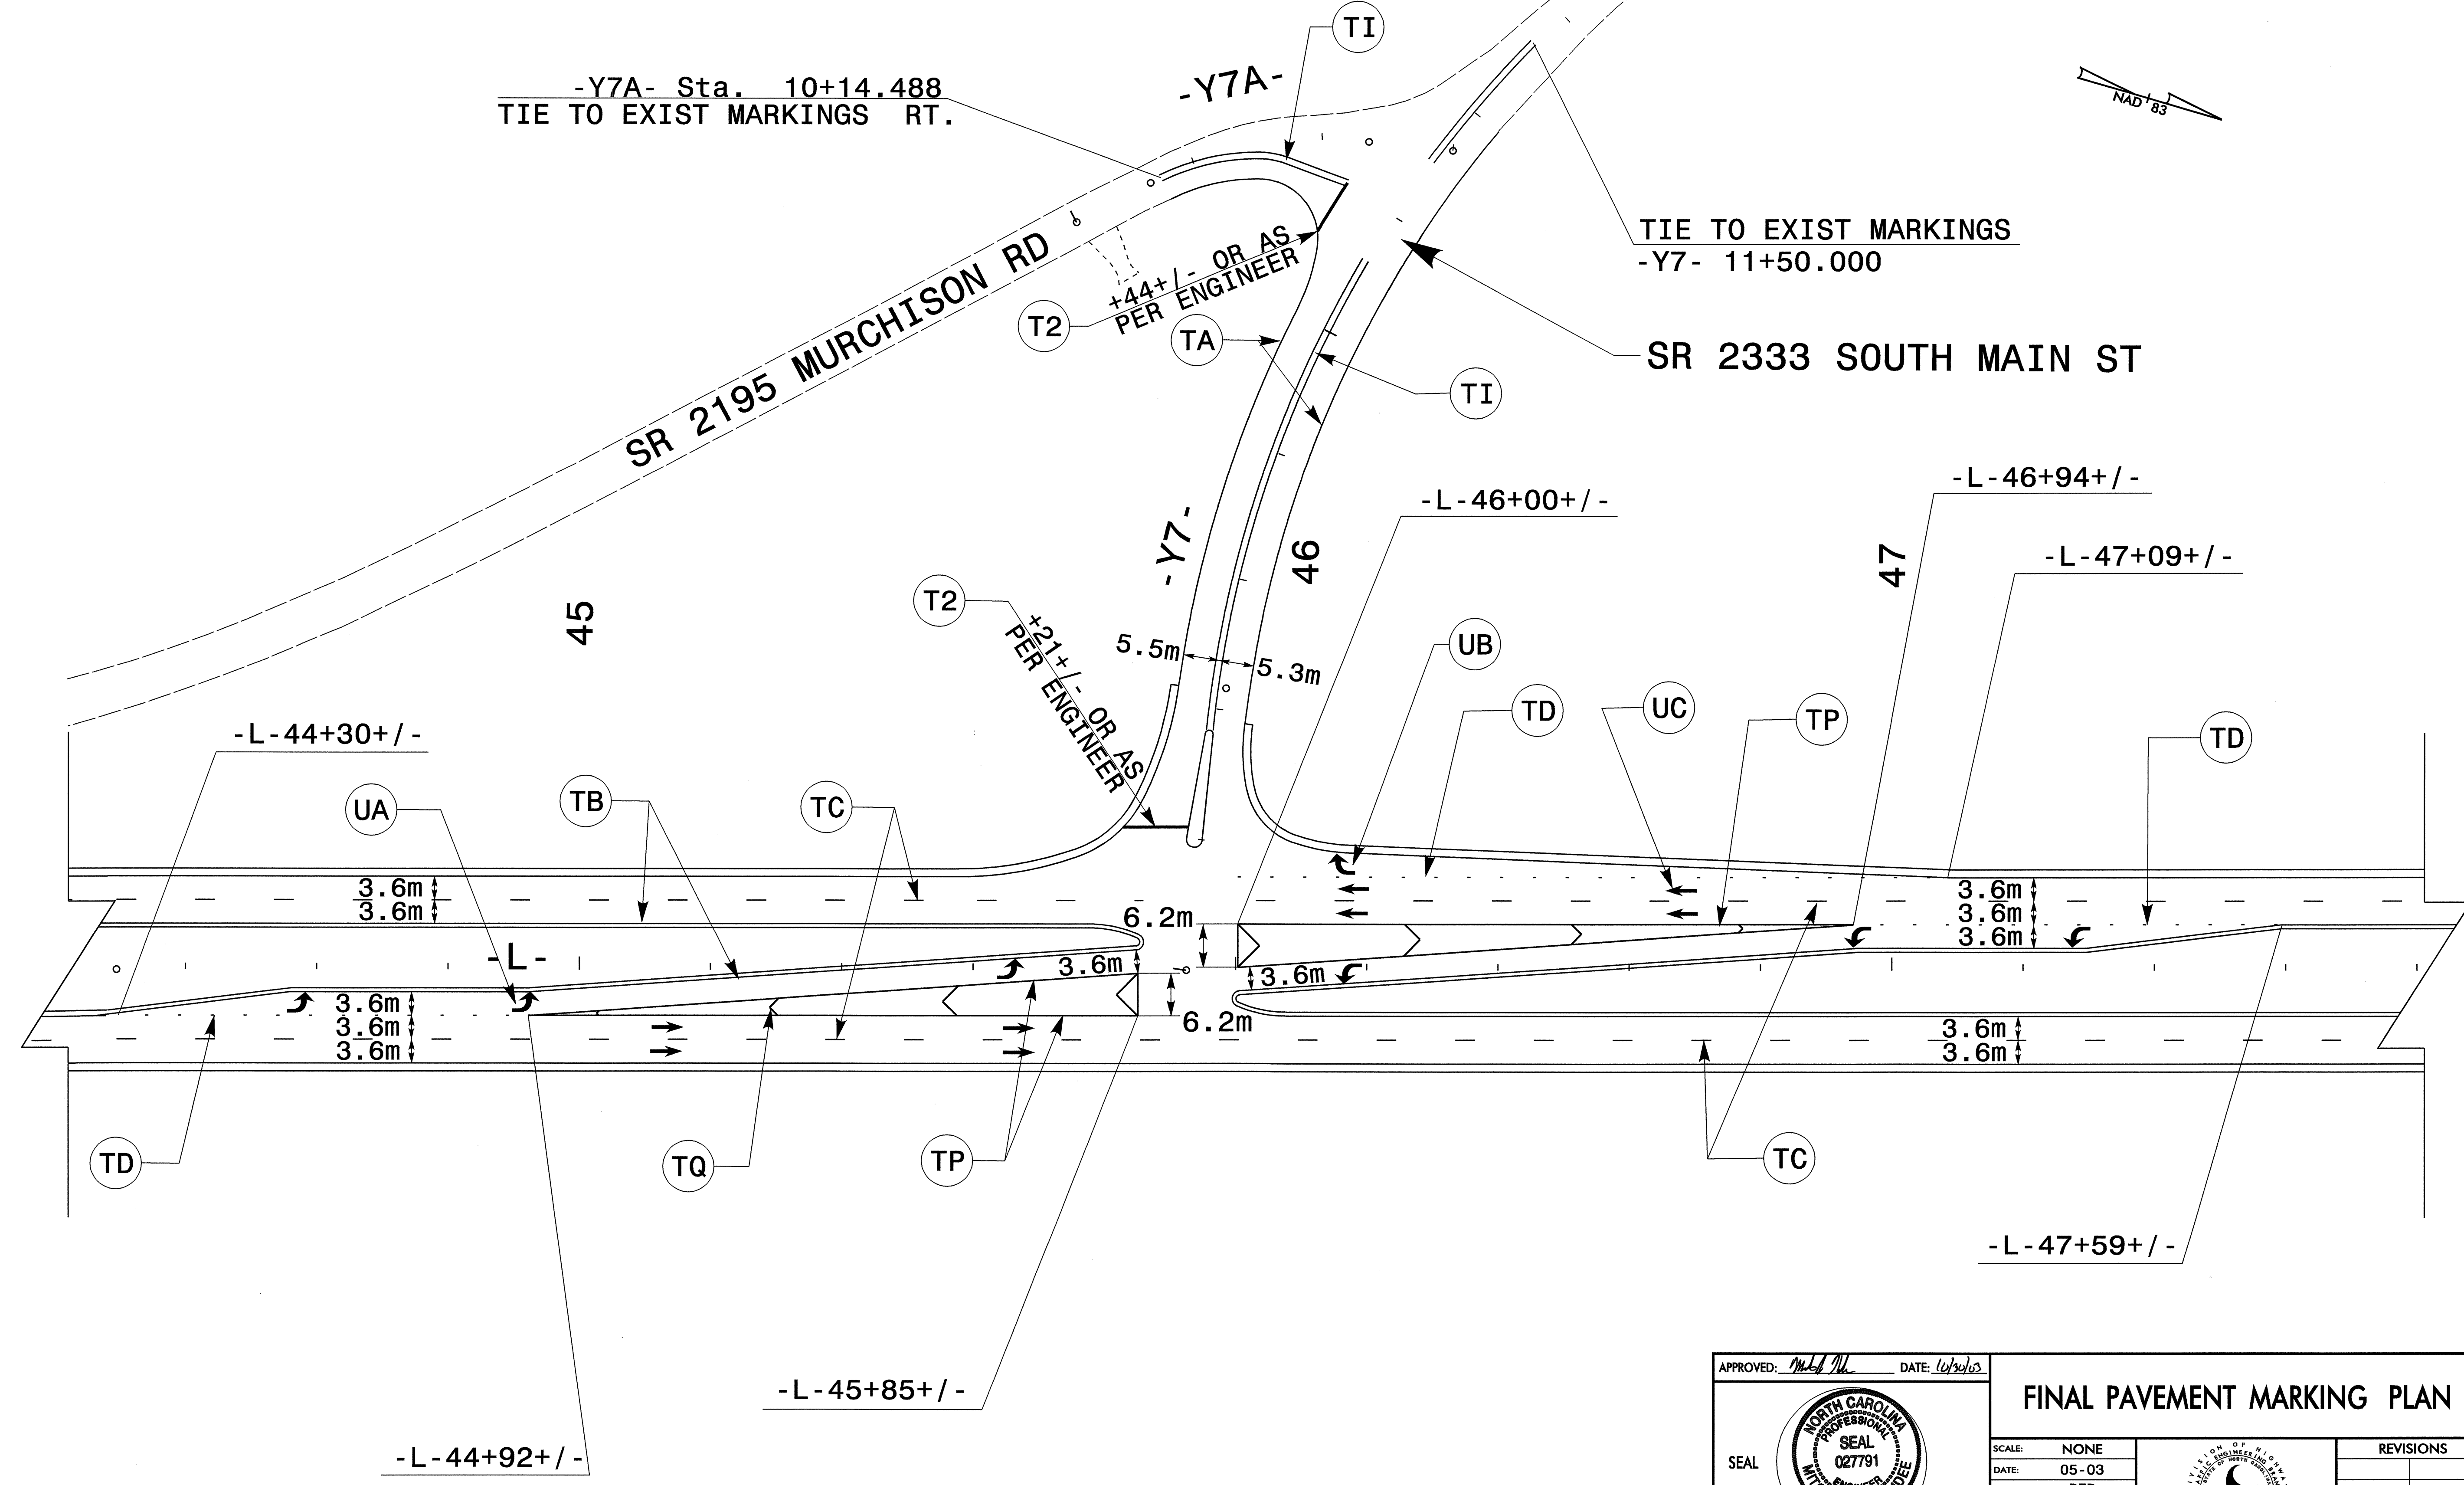
PROJ. REFERENCE NO. R-2610A	SHEET NO. PM-6
--------------------------------	-------------------



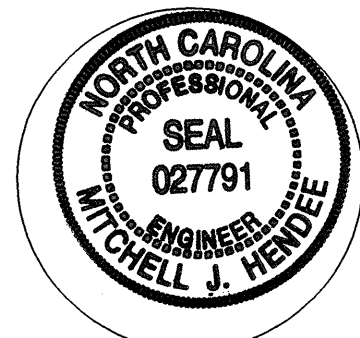

-Y7A- Sta. 10+14.488  
TIE TO EXIST MARKINGS RT.

TIE TO EXIST MARKINGS  
-Y7- 11+50.000

SR 2333 SOUTH MAIN ST



29-OCT-2003 08:14  
 DER\jason\CP\2610a\pm\pm06-07.dgn  
 DER\jason AT TETC200432

APPROVED: <i>Mitchell J. Hendee</i> DATE: 10/30/03	<b>FINAL PAVEMENT MARKING PLAN</b>	
		
SCALE: NONE		REVISIONS
DATE: 05-03		
DWG. BY: DER		
DESIGN BY:		
REVIEWED BY:		<small>CADD FILE: R2610A_PM_PM06-07.DGN</small>