


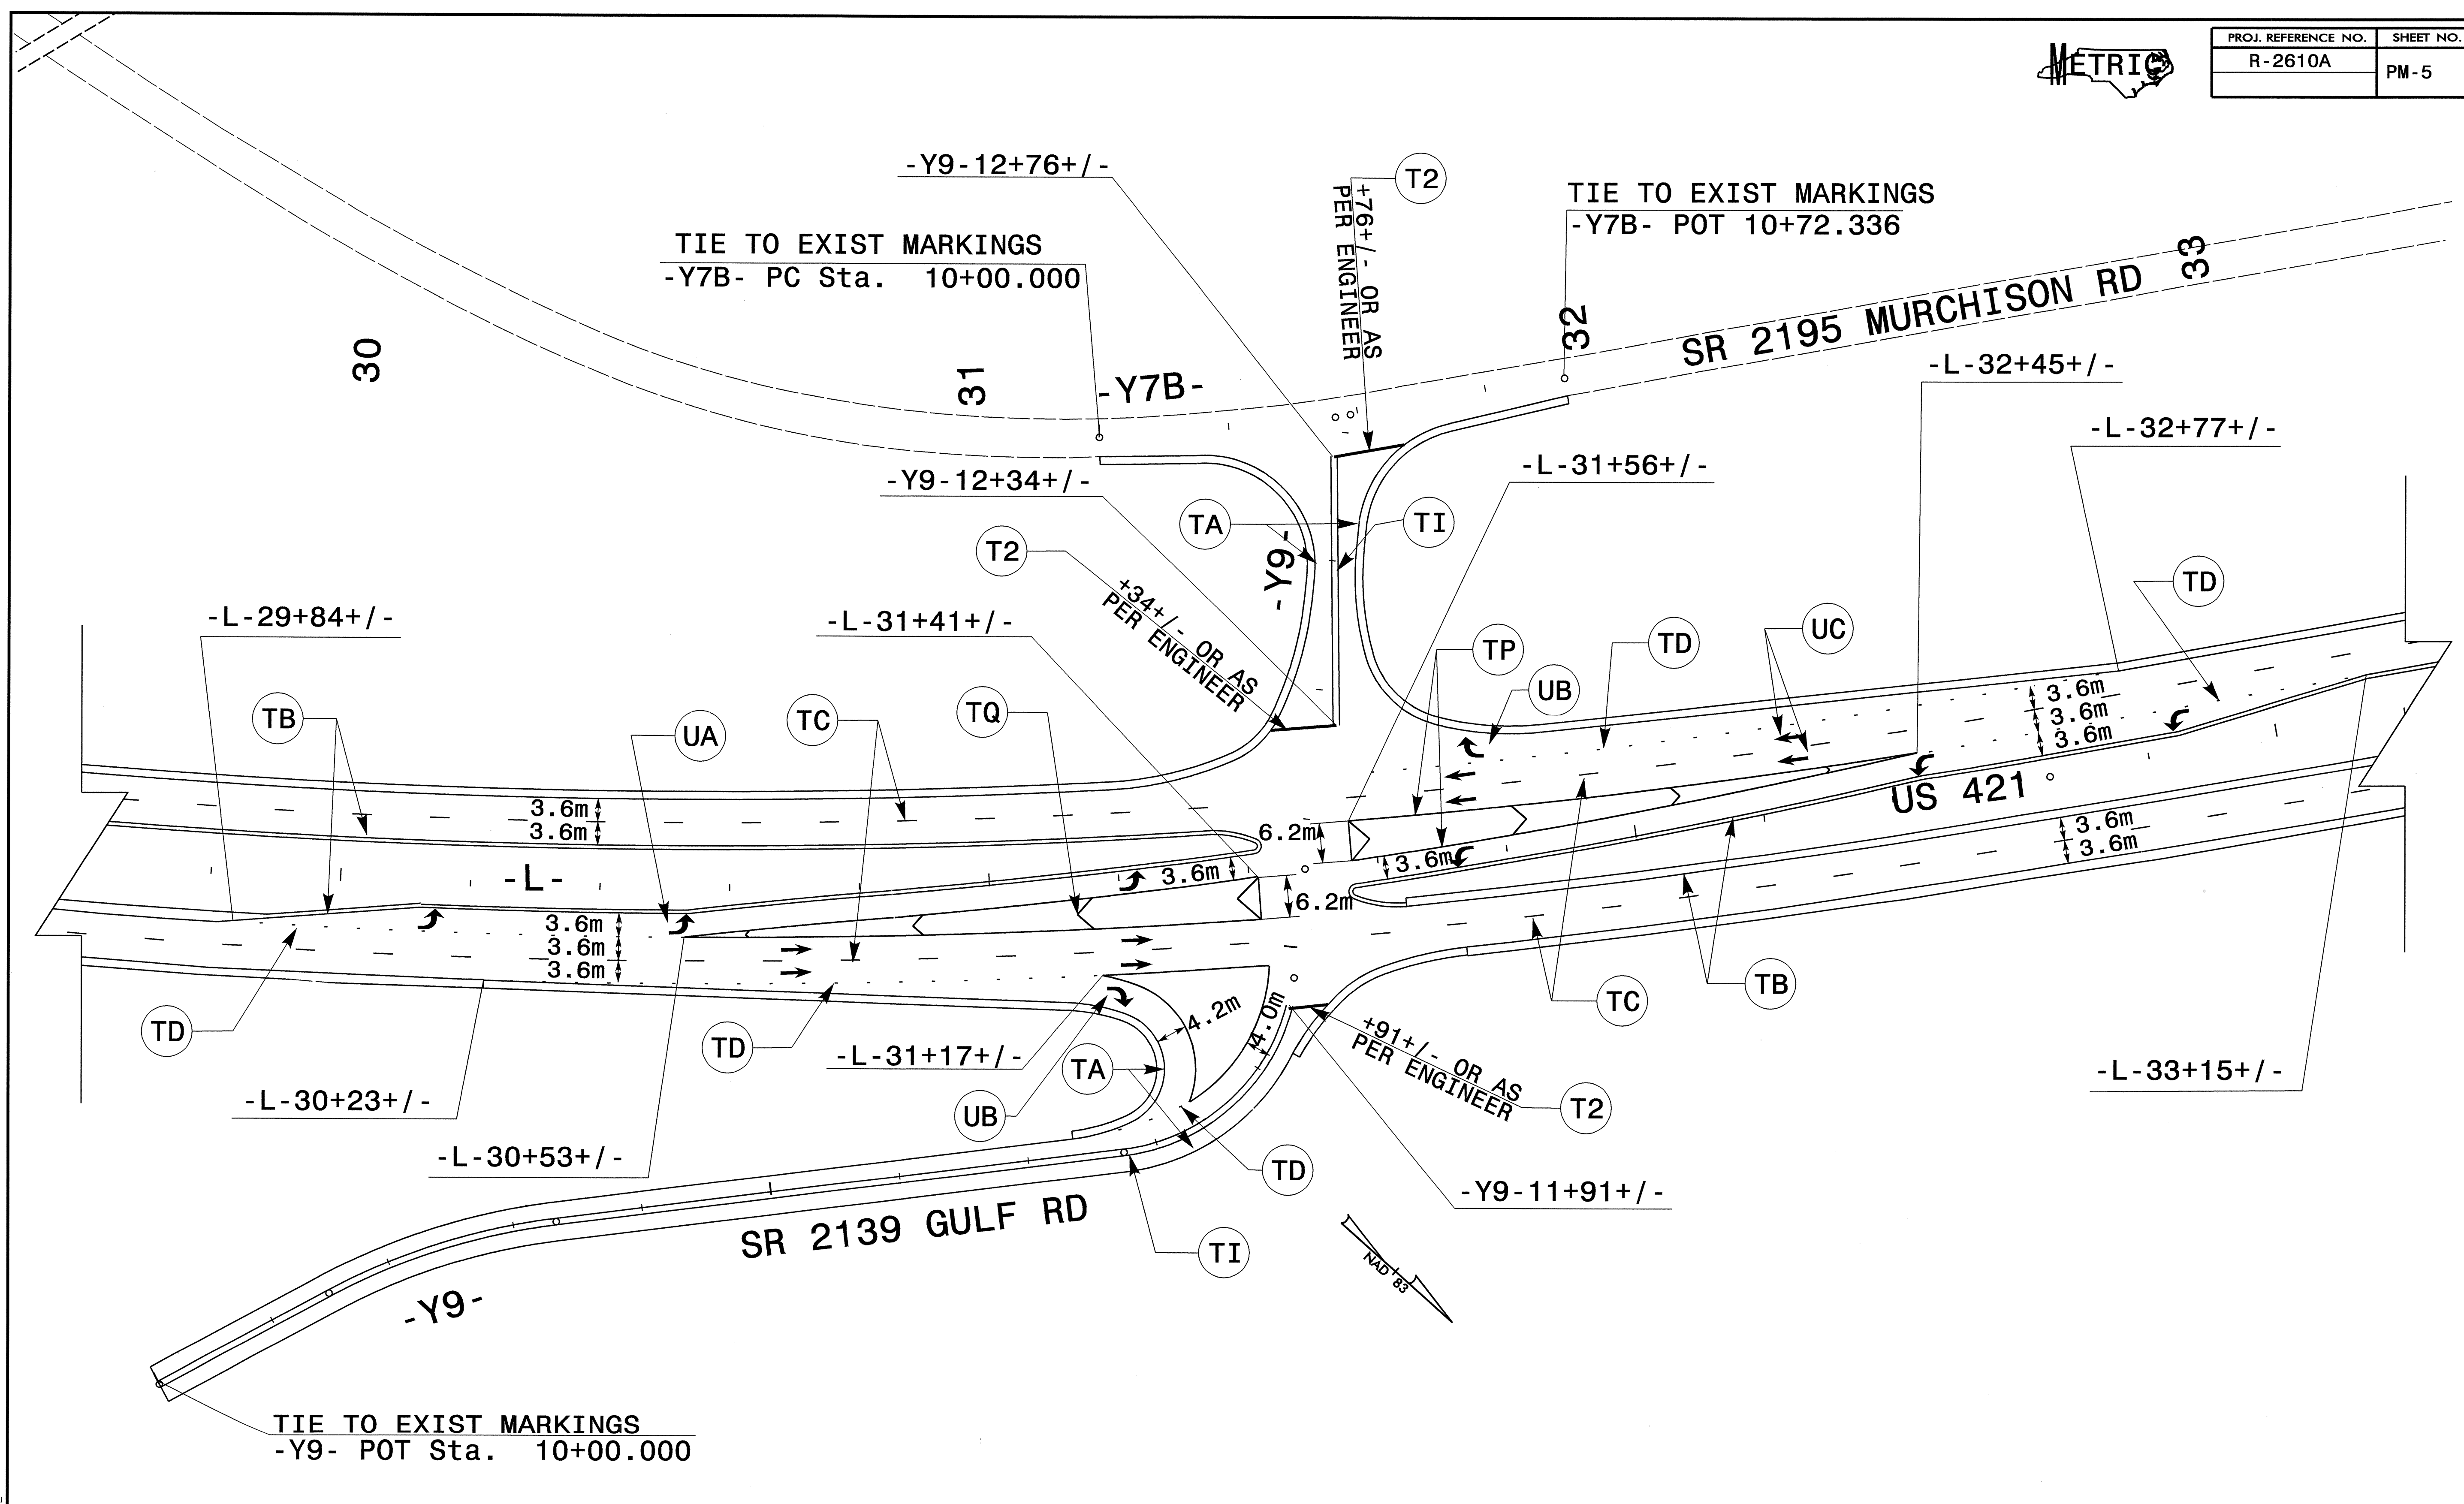



| | |
|--------------------------------|-------------------|
| PROJ. REFERENCE NO. R-2610A | SHEET NO. PM-5 |
|--------------------------------|-------------------|



29-OCT-2003 08:14
 E:\TC\PA\2610a_pm_m04-05.dgn
 DERICHARDSON AT TETC206432

| | | |
|---|---|-----------|
| APPROVED: <i>MJH</i> DATE: 10/30/03 | FINAL PAVEMENT MARKING PLAN | |
|  | | |
| SCALE: NONE |  | REVISIONS |
| DATE: 05-03 | | |
| DESIGN BY: DER | | |
| REVIEWED BY: | | |

CARD FILE R2610A_PM_PM04-05.DGN