





PROJ. REFERENCE NO.	SHEET NO.
R-2610A	PM-2

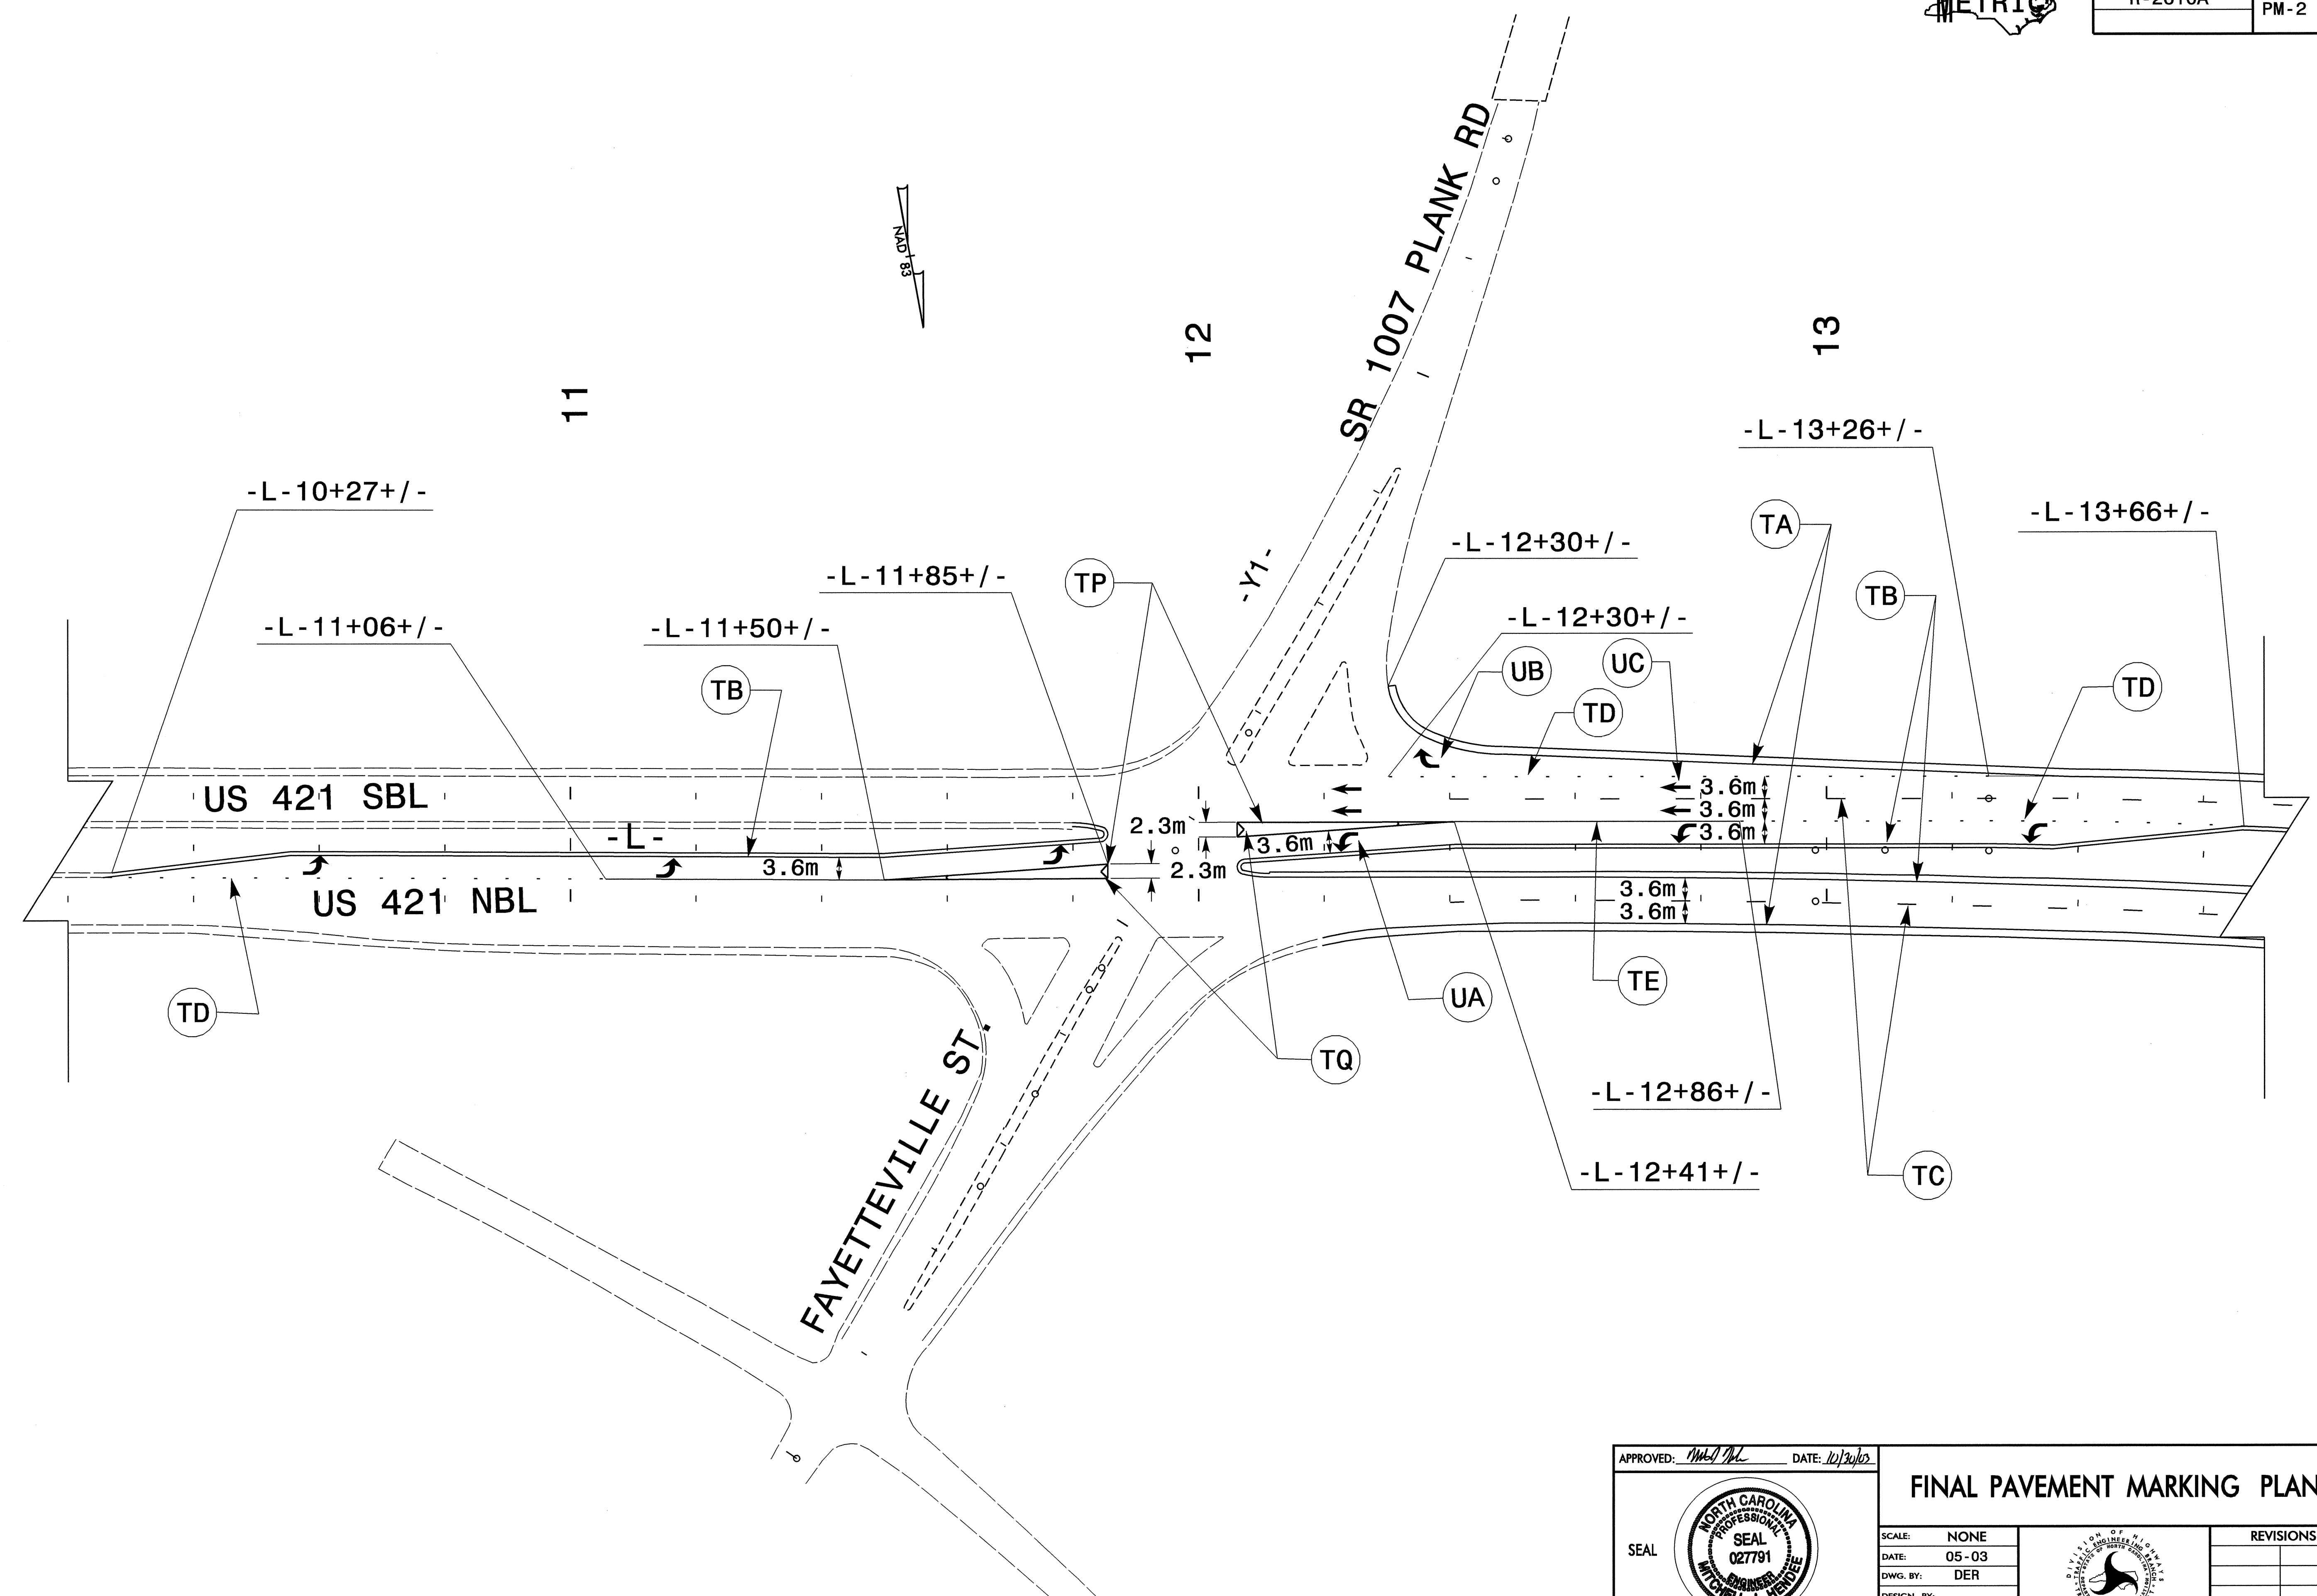

29-OCT-2003 08:14  
 B:\CP\AF2610a\_pm\_pm02-03.dgn  
 B:\Richards\son\_AT\TETC06432

APPROVED: <i>Mitchell J. Feindt</i>	DATE: 10/20/02	<b>FINAL PAVEMENT MARKING PLAN</b>	
			
		DATE: 05-03	REVISIONS
DWG. BY: DER			
DESIGN BY:			
REVIEWED BY:			

CADD FILE: R2610A\_PM\_PM02-03.DGN