


MATCHLINE -L- STA. 54 + 20 SEE SHEET SIGN-19

MATCHLINE -L- STA. 61 + 80 SEE SHEET SIGN-21

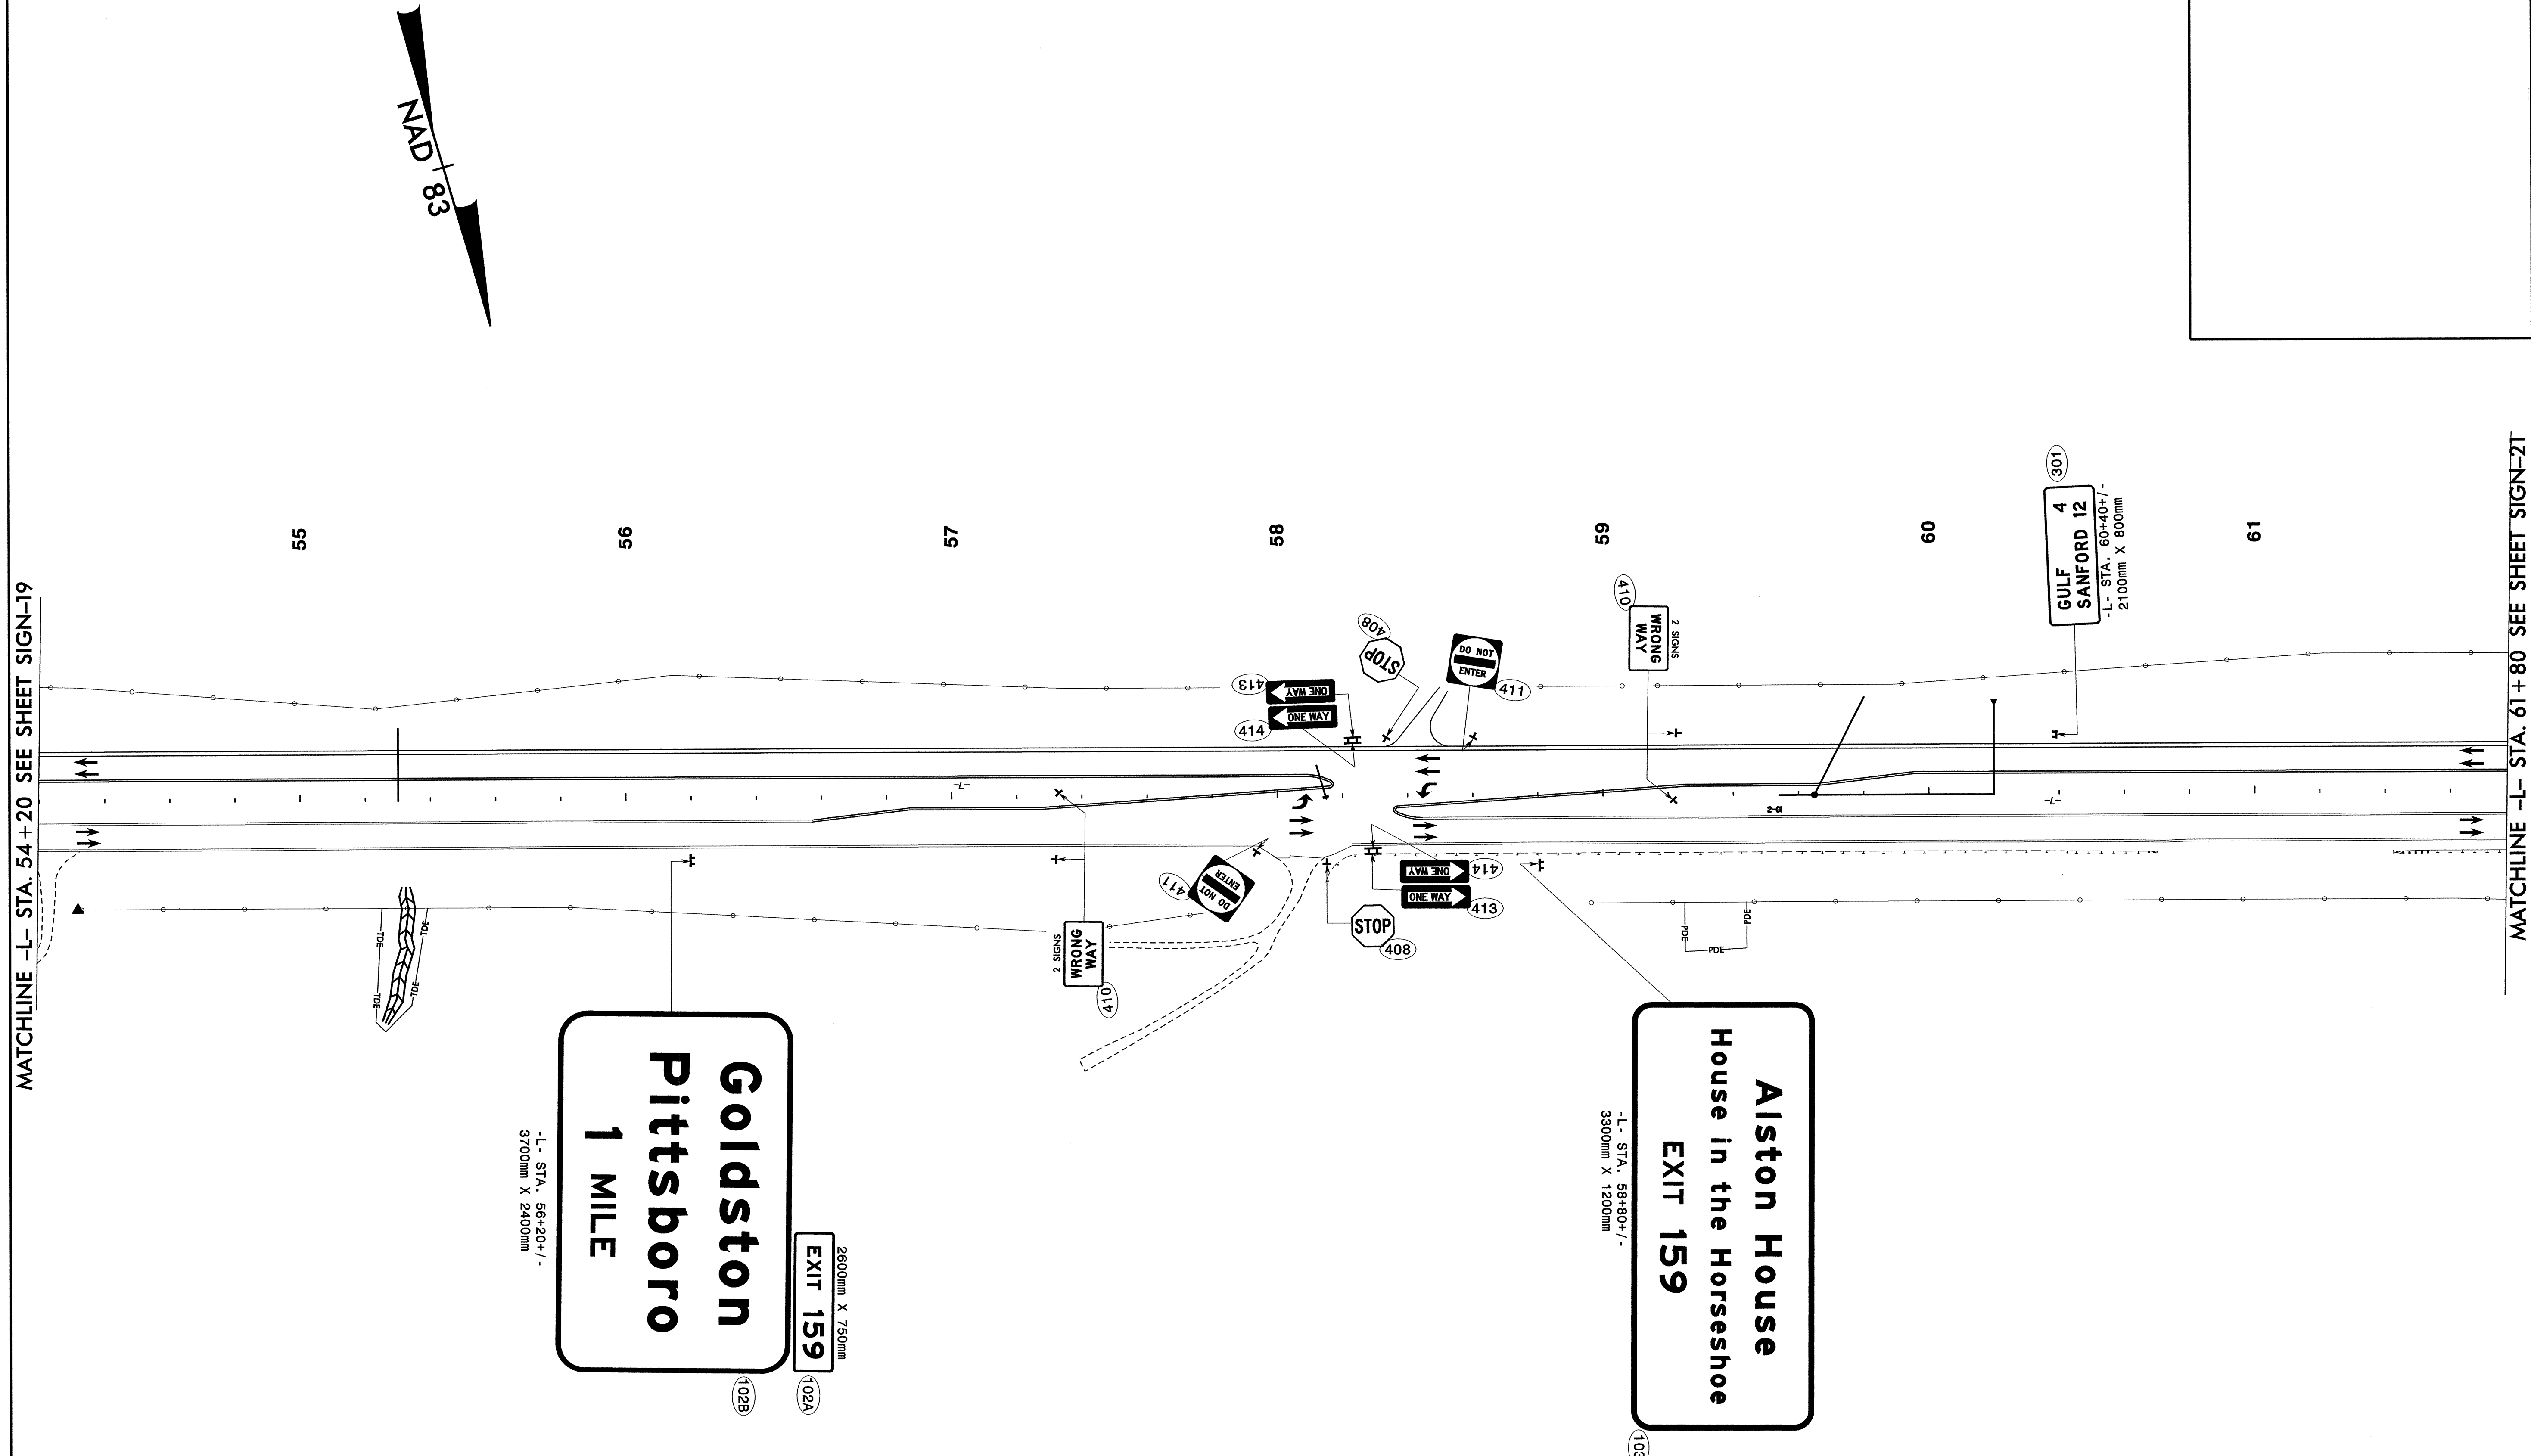

**Goldston  
Pittsboro  
1 MILE**

-L- STA. 56+20+/-  
3700mm X 2400mm

2600mm X 750mm  
**EXIT 159**

**Alston House  
House in the Horseshoe  
EXIT 159**

-L- STA. 58+80+/-  
3300mm X 1200mm

**GULF SANFORD 12**

4  
-L- STA. 60+40+/-  
2100mm X 800mm

**SEPI ENGINEERING GROUP**  
2300 Rexwoods Drive  
Suite 370  
Raleigh, NC 27607  
Tel:919-789-9977 Fax:789-9591

APPROVED: \_\_\_\_\_ DATE: \_\_\_\_\_  
*10.10.03*

<b>US 421 PROPOSED SIGNS STA. 54+20+/- TO STA. 61+80+/-</b>		
SCALE: NONE	N. C. DEPARTMENT OF TRANSPORTATION DIVISION OF HIGHWAYS TRAFFIC ENGINEERING BRANCH	REVISIONS
DATE: 1003		
DESIGN BY: RCD		
REVIEWED BY: SSA		

\$\$\$\$\$USERNAME\$\$\$\$\$