


MATCHLINE -L- STA. 24+20 SEE SHEET SIGN-16

MATCHLINE -L- STA. 31+65 SEE SHEET SIGN-18

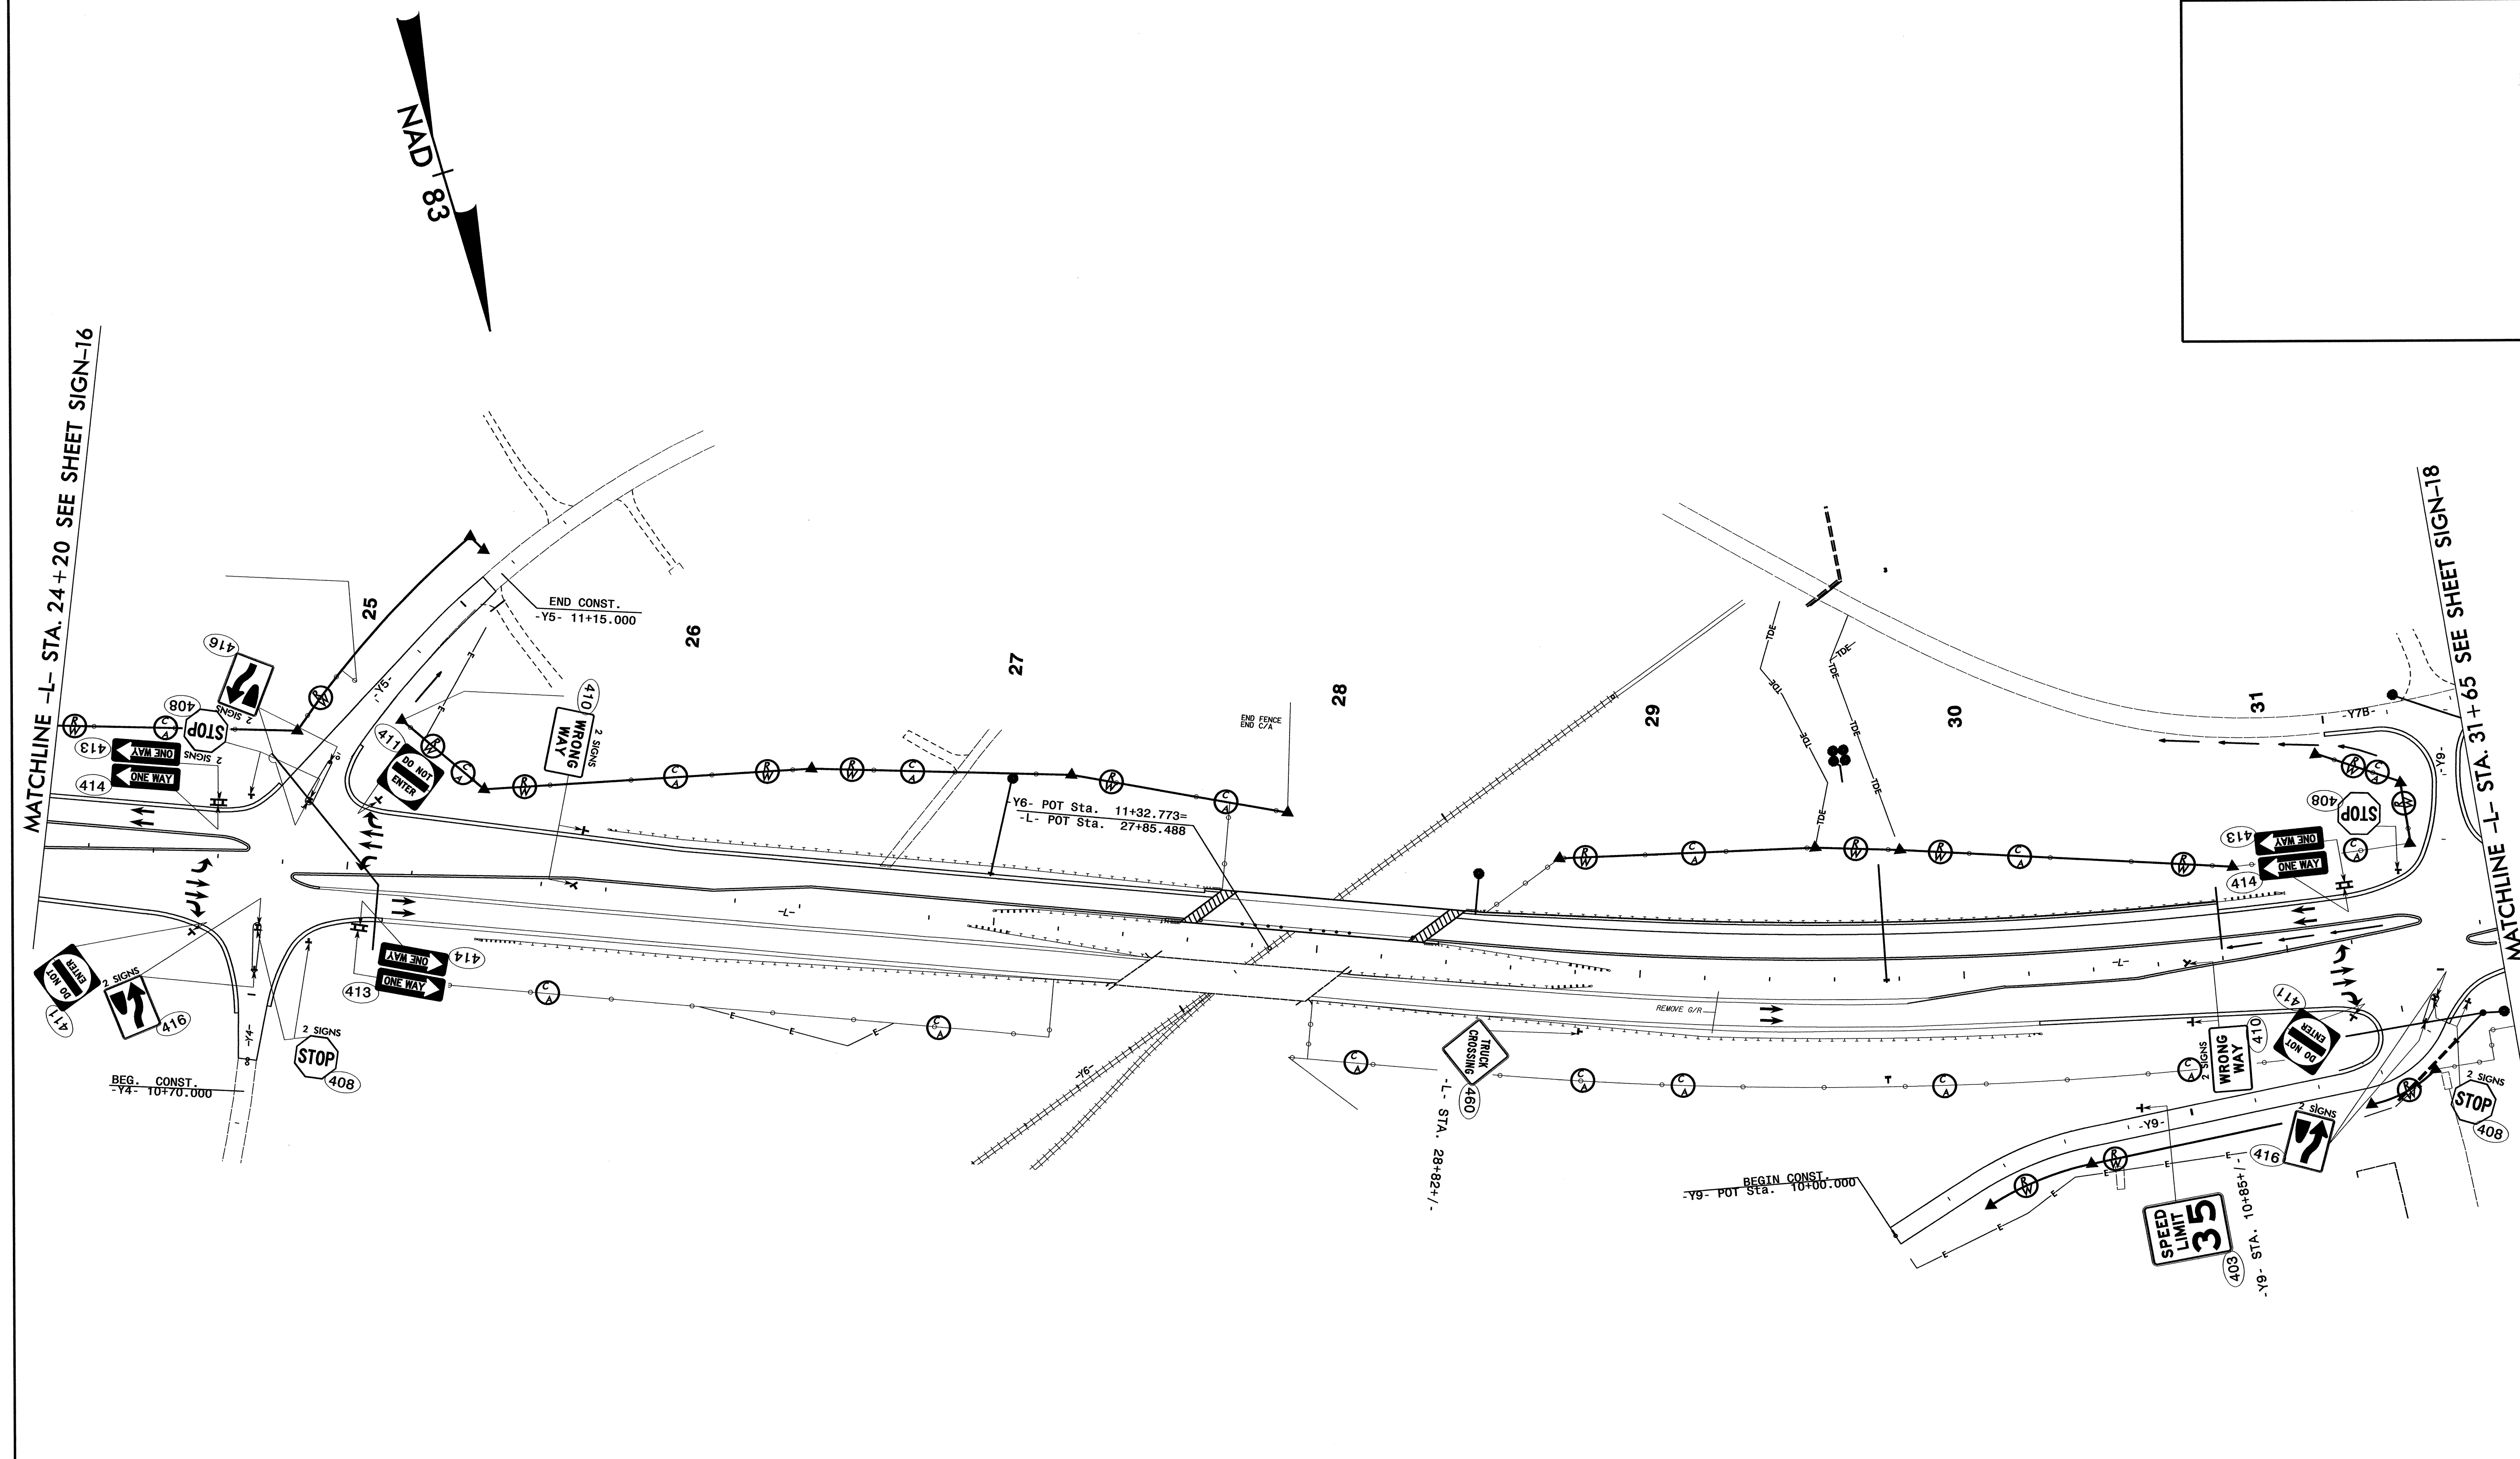

*****SYTIME*****
*****PRINTED ON 10/10/03*****
*****CADD FILE*****

SEPI ENGINEERING GROUP
2300 Rexwoods Drive
Suite 370
Raleigh, NC 27607
Tel: 919-789-9977 Fax: 789-9591

APPROVED: _____ DATE: _____
[Signature]
10.10.03

| | | |
|---|--|-----------|
| US 421 PROPOSED SIGNS STA. 24+20+/- TO STA. 31+65+/- | | |
| SCALE: NONE | N. C. DEPARTMENT OF TRANSPORTATION DIVISION OF HIGHWAYS TRAFFIC ENGINEERING BRANCH | REVISIONS |
| DATE: 10/03 | | |
| DWG. BY: RCD | | |
| DESIGN BY: RCD | | |
| REVIEWED BY: SSA | | |