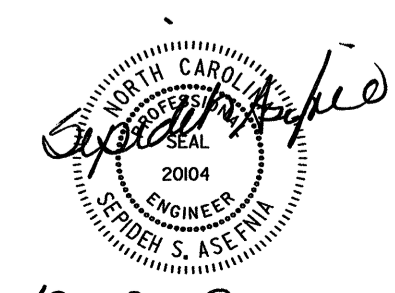


\* :2 SIGNS

\$\$\$\$\$CUTLINE\$\$\$\$\$  
 \$\$\$\$\$\$RDING\$\$\$\$\$  
 \$\$\$\$\$\$NAME\$\$\$\$\$

**SEPI ENGINEERING GROUP**  
 2300 Rexwoods Drive  
 Suite 370  
 Raleigh, NC 27607  
 Tel:919-789-9977 Fax:789-9591

APPROVED: \_\_\_\_\_ DATE: \_\_\_\_\_  
  
 10.10.03

<b>US 421 EXISTING SIGNS STA. 17+54 +/- TO STA. 24+12 +/-</b>		
SCALE: NONE	N. C. DEPARTMENT OF TRANSPORTATION DIVISION OF HIGHWAYS TRAFFIC ENGINEERING BRANCH	REVISIONS
DATE: 1003		
DWG. BY: RCD		
DESIGN BY: RCD		
REVIEWED BY:		