


**BEGIN CONSTRUCTION
BEGIN PROJECT R-2610A
-L- POT Sta. 10+00.000 =**

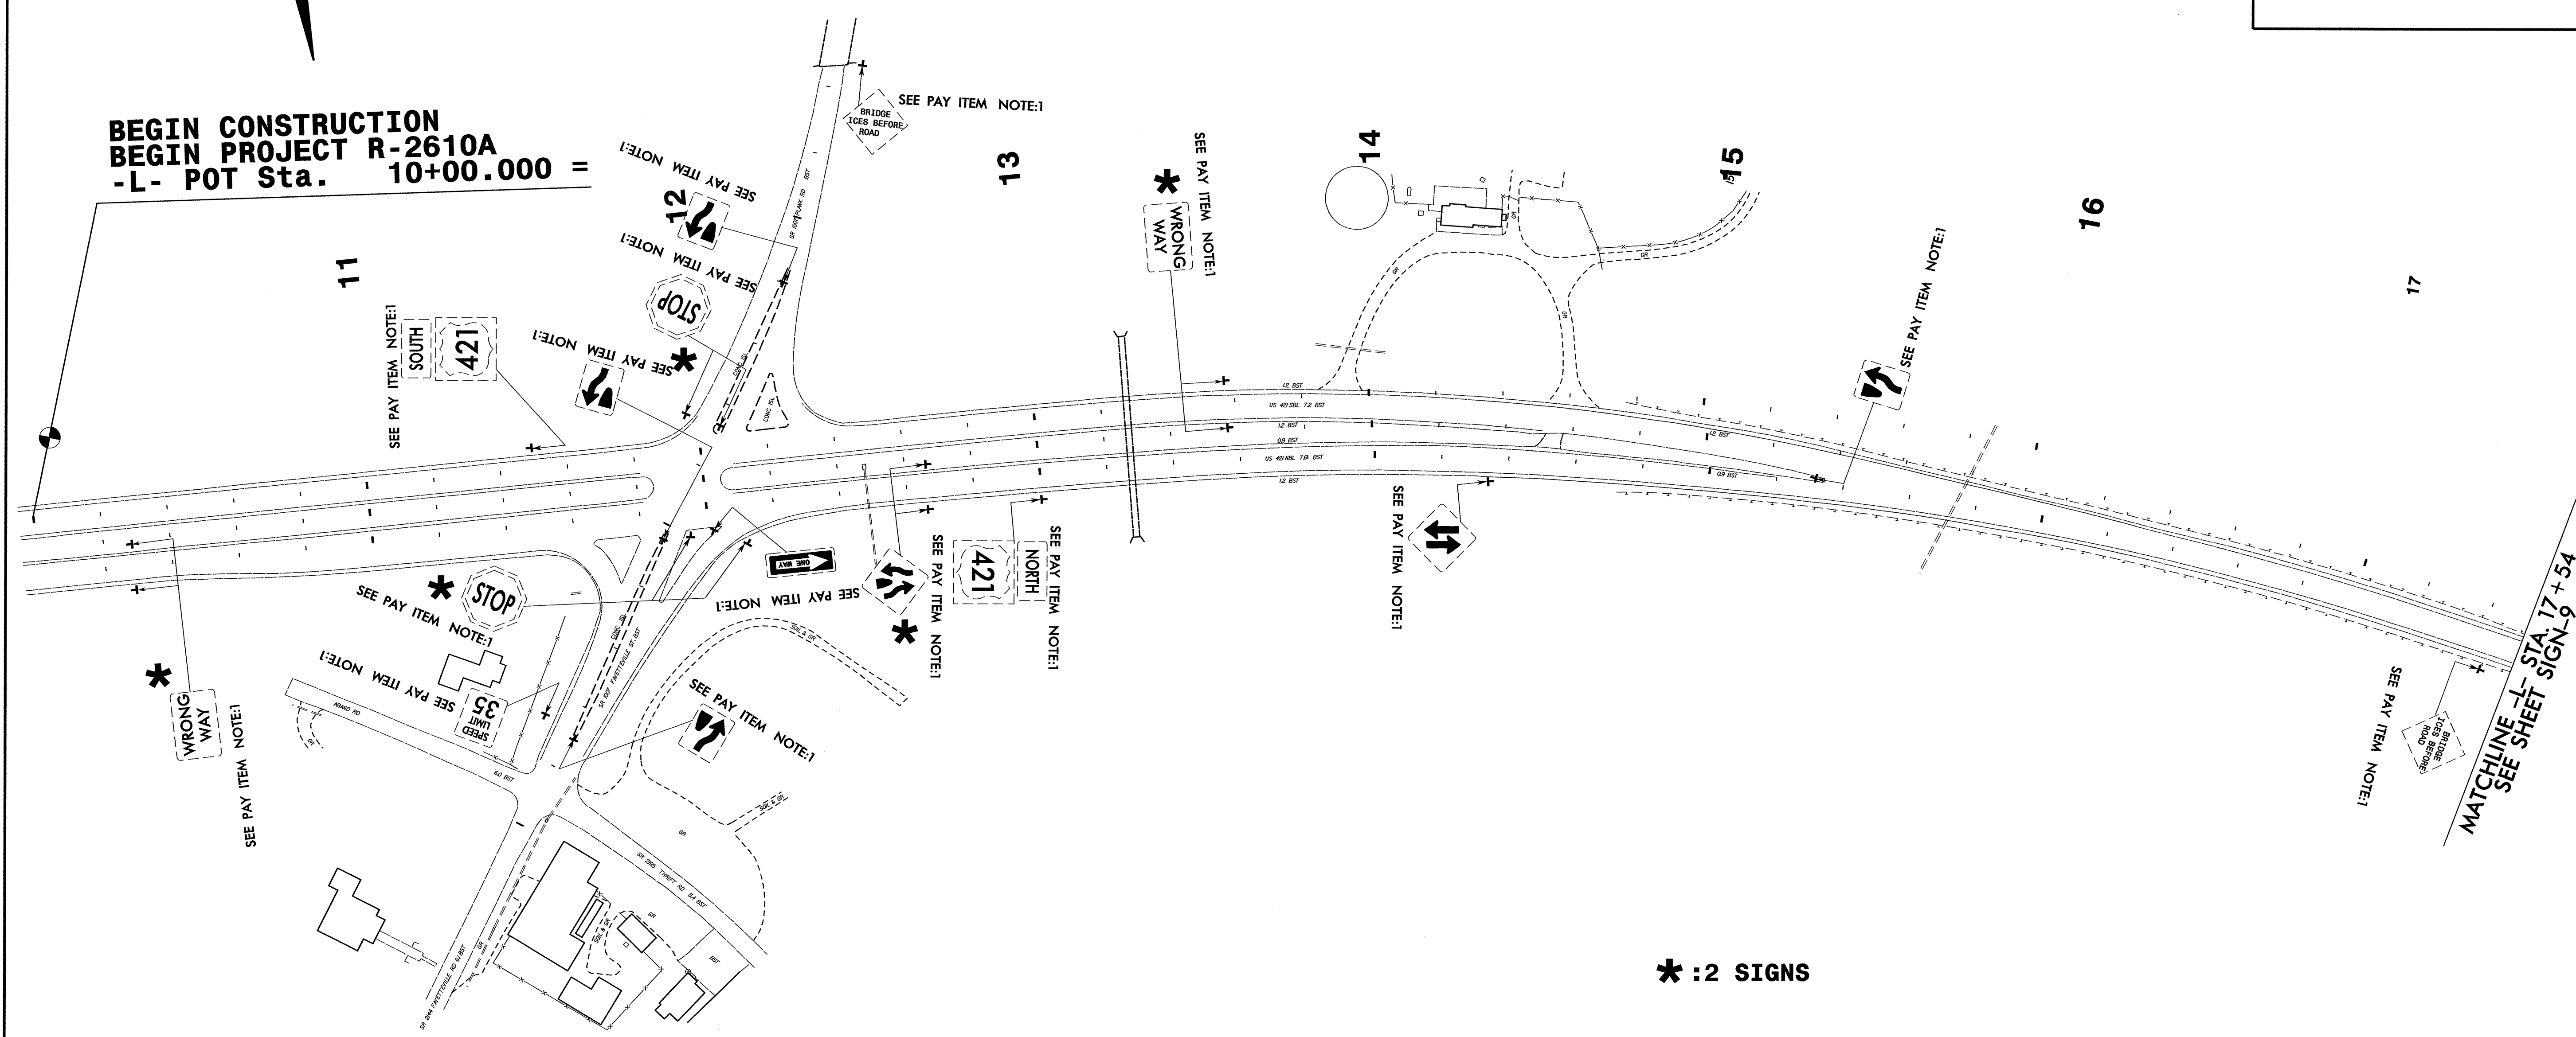

*** : 2 SIGNS**

**MATCHLINE -L- STA. 17+54
SEE SHEET SIGN-9**

\$\$\$\$\$SYTIME\$\$\$\$\$
\$\$\$\$\$DATE\$\$\$\$\$
\$\$\$\$\$DRAWN\$\$\$\$\$
\$\$\$\$\$CHECKED\$\$\$\$\$
\$\$\$\$\$DATE\$\$\$\$\$

APPROVED: _____ DATE: _____



SEPI ENGINEERING GROUP
2300 Rexwoods Drive
Suite 370
Raleigh, NC 27607
Tel: 919-789-9977 Fax: 789-9591

US 421 EXISTING SIGNS STA. 10+00 +/- TO STA. 17+54 +/-		REVISIONS	
SCALE: NONE			
DATE: 10/03			
DWG. BY: RCD			
DESIGN BY: RCD			
REVIEWED BY:			
N. C. DEPARTMENT OF TRANSPORTATION DIVISION OF HIGHWAYS TRAFFIC ENGINEERING BRANCH			